



regraded service only access.

Pub garden area.


Position of 1.2m high fence.

**'The Drovers Arms'**  
Flitwick Road,  
Steppingley,  
MK45 5BA.

Site Plan 1: 500

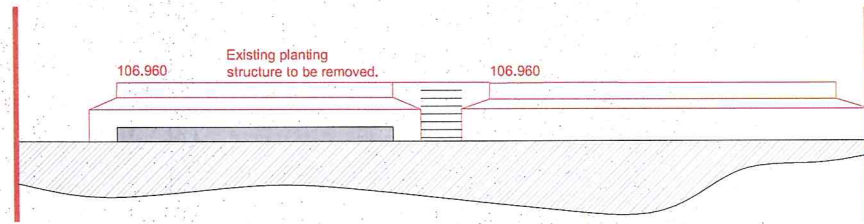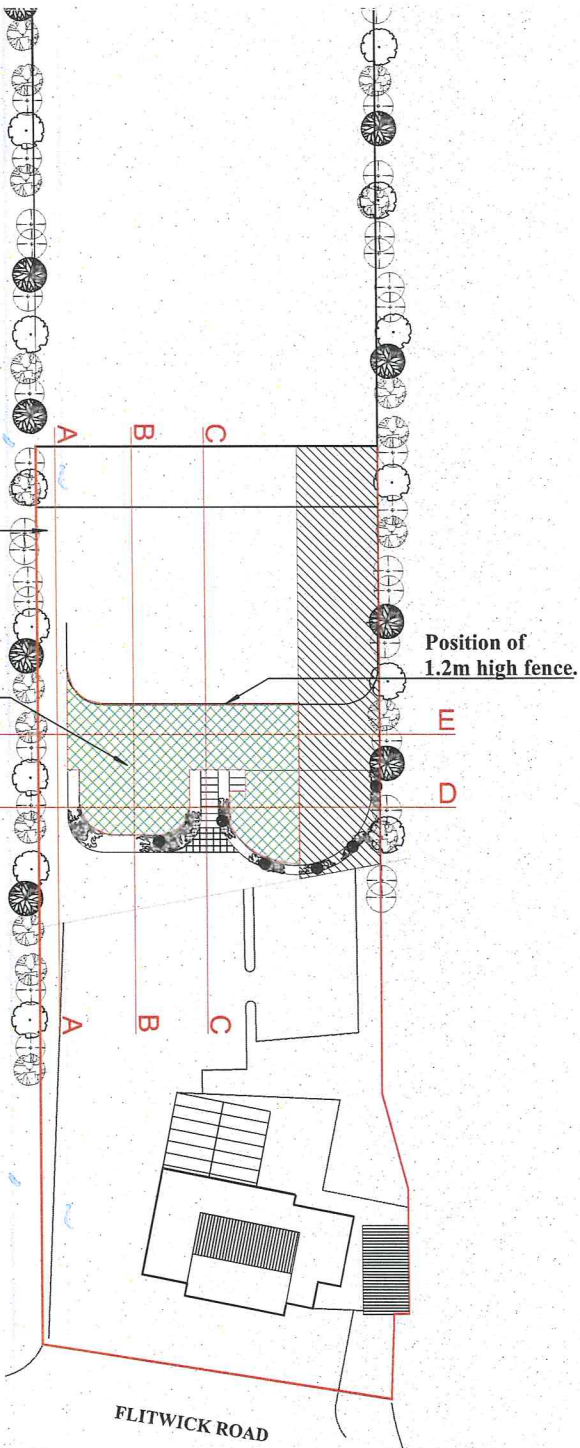

Section E to be removed.

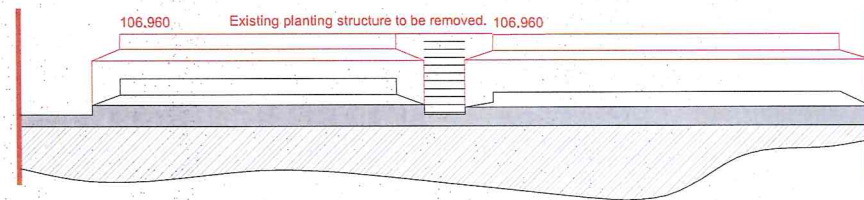


Section D to be retained.

Sections 1: 200

05/13/01384

REMOVED  
FILE COPY

 

All measurements and dimensions should be verified before construction. All drawings remain Copyright © Aragon Land and Planning Ltd.

Title	Proposed Site Plan
Site	'The Drovers Arms' Flitwick, Steppingley.
Date	July 2013
Scale	1: 200 and 1: 500 @ A3
Dwg No.	12-072-210 B
 t: 01234 360655 f: 01234 343453 e: francis@aragonland.co.uk web: www.aragonland.co.uk LAND AND PLANNING Ltd	