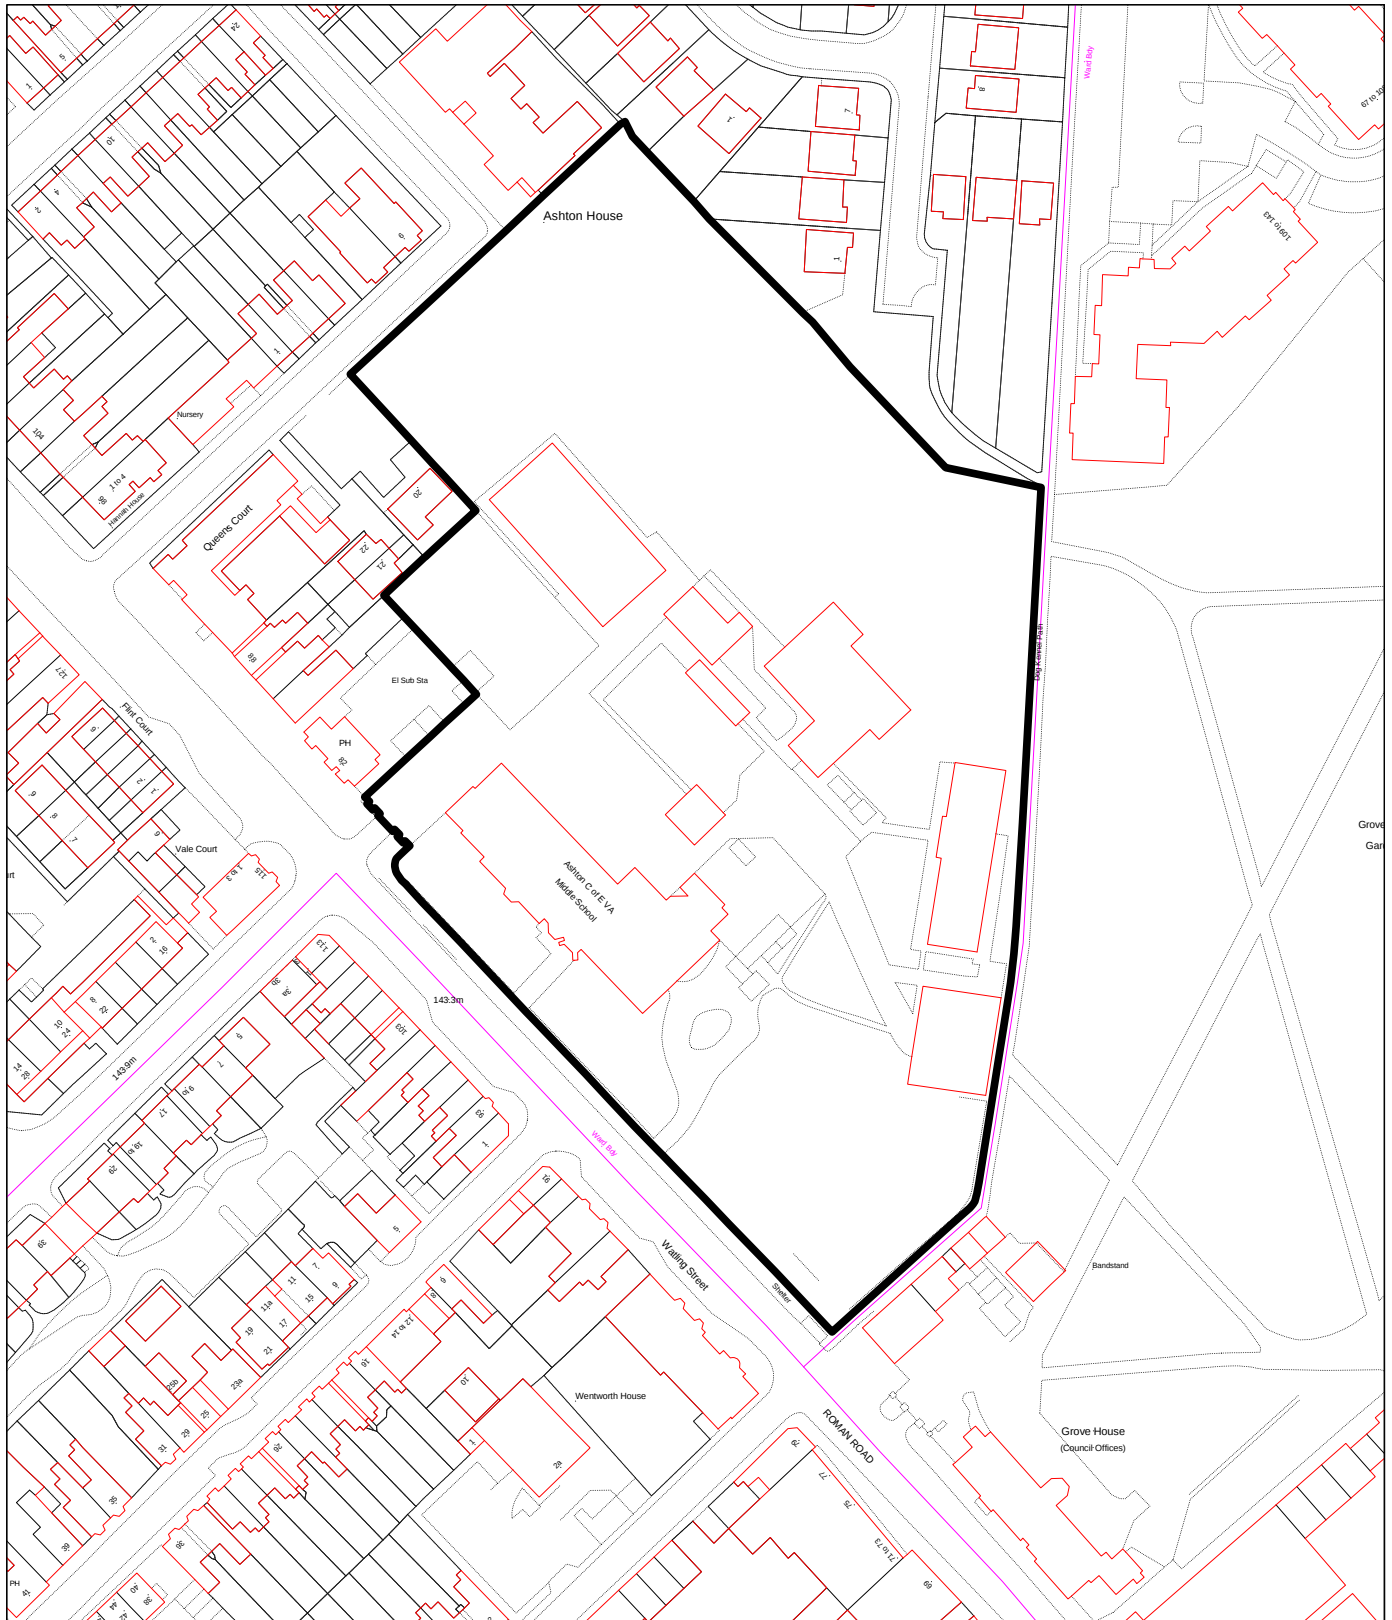


© Crown Copyright. All rights reserved.
Central Bedfordshire Council
Licence No. 100049029 (2009)

Date: 27:September:2016

Grid Ref: 501622; 222258

Application Number
CB/16/03189/LB

Scale: 1:1500

Ashton Middle School, High Street North, Dunstable, LU6 1NH