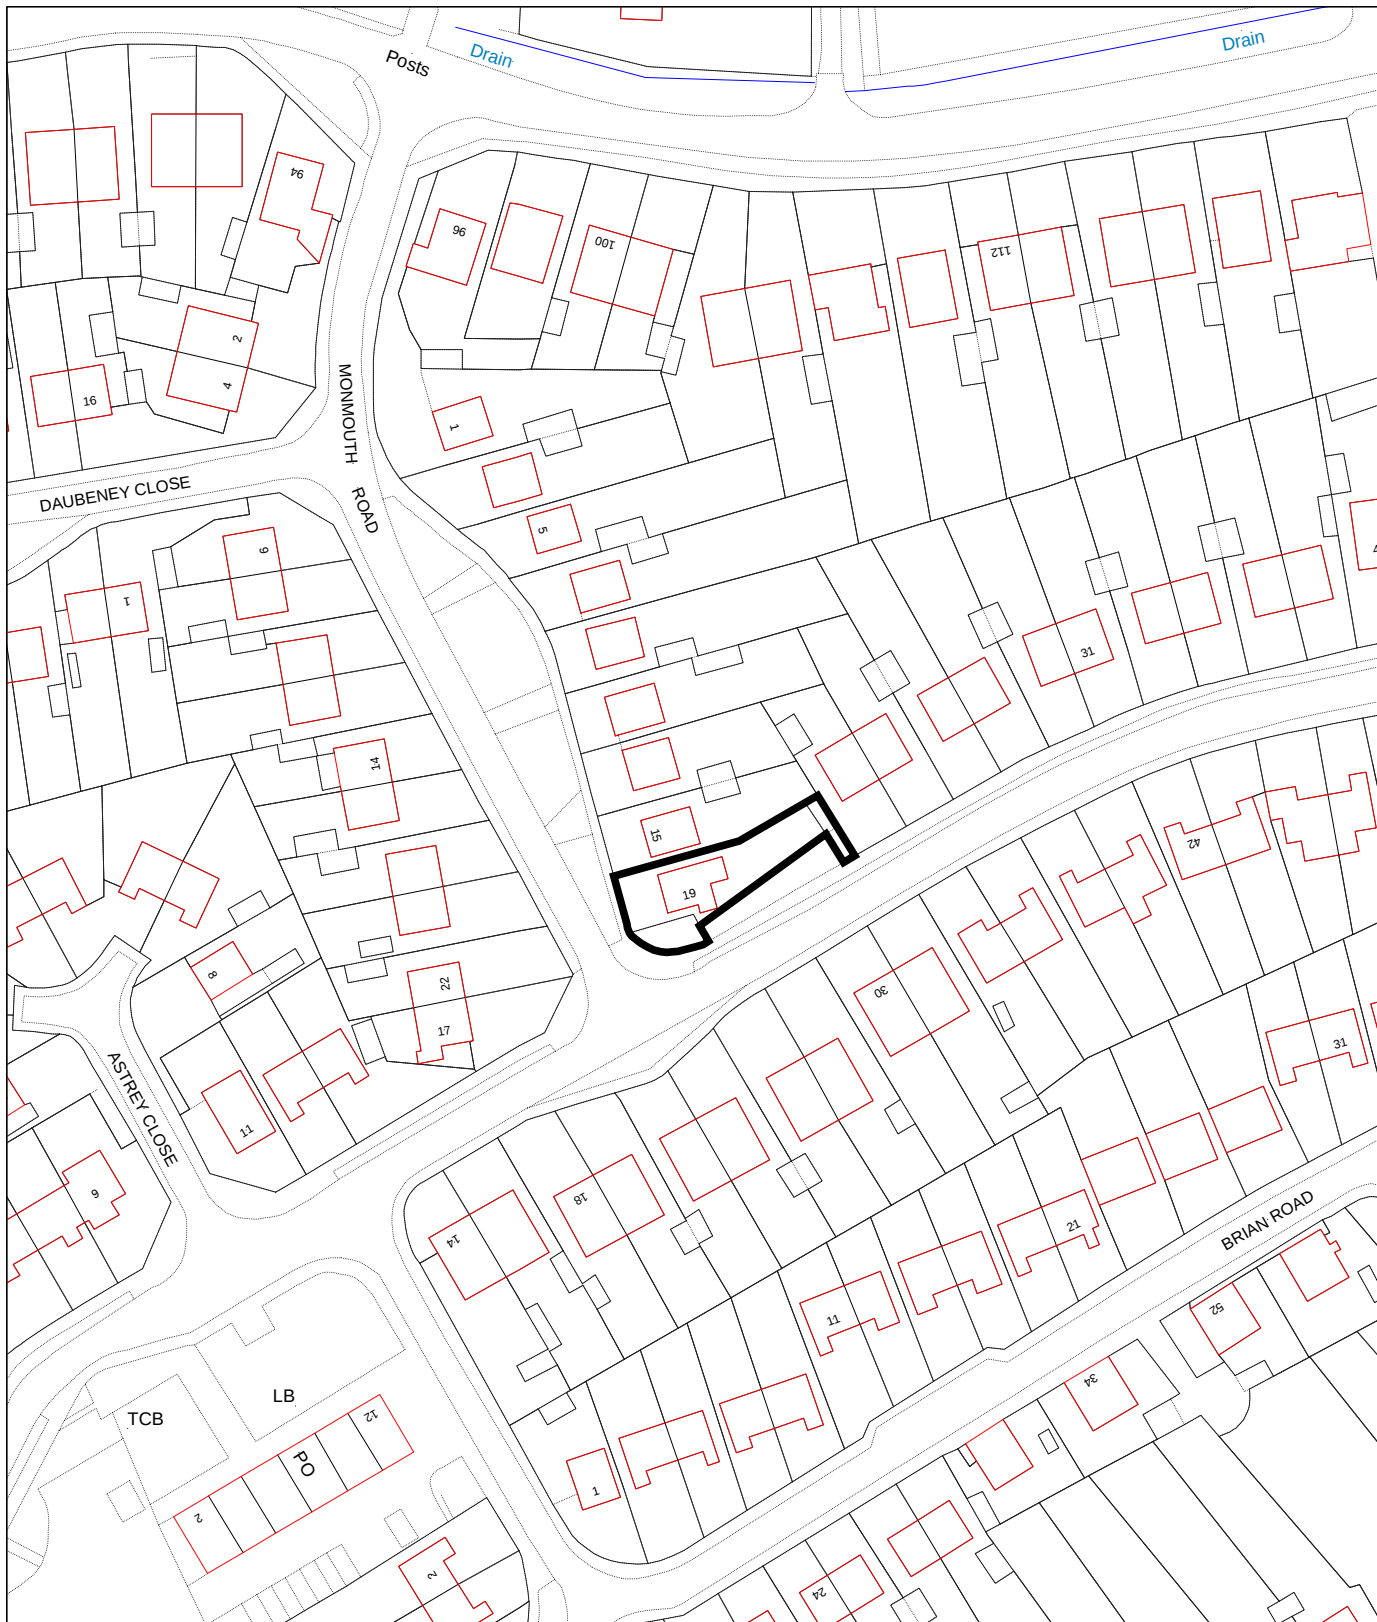


© Crown Copyright. All rights reserved.
Central Bedfordshire Council
Licence No. 100049029 (2009)

Date: 18:November:2016

Map Sheet No

Application No:
CB/16/04933/Full

Scale: 1:1250

19 Lincoln Way, Harlington, LU5 6NG