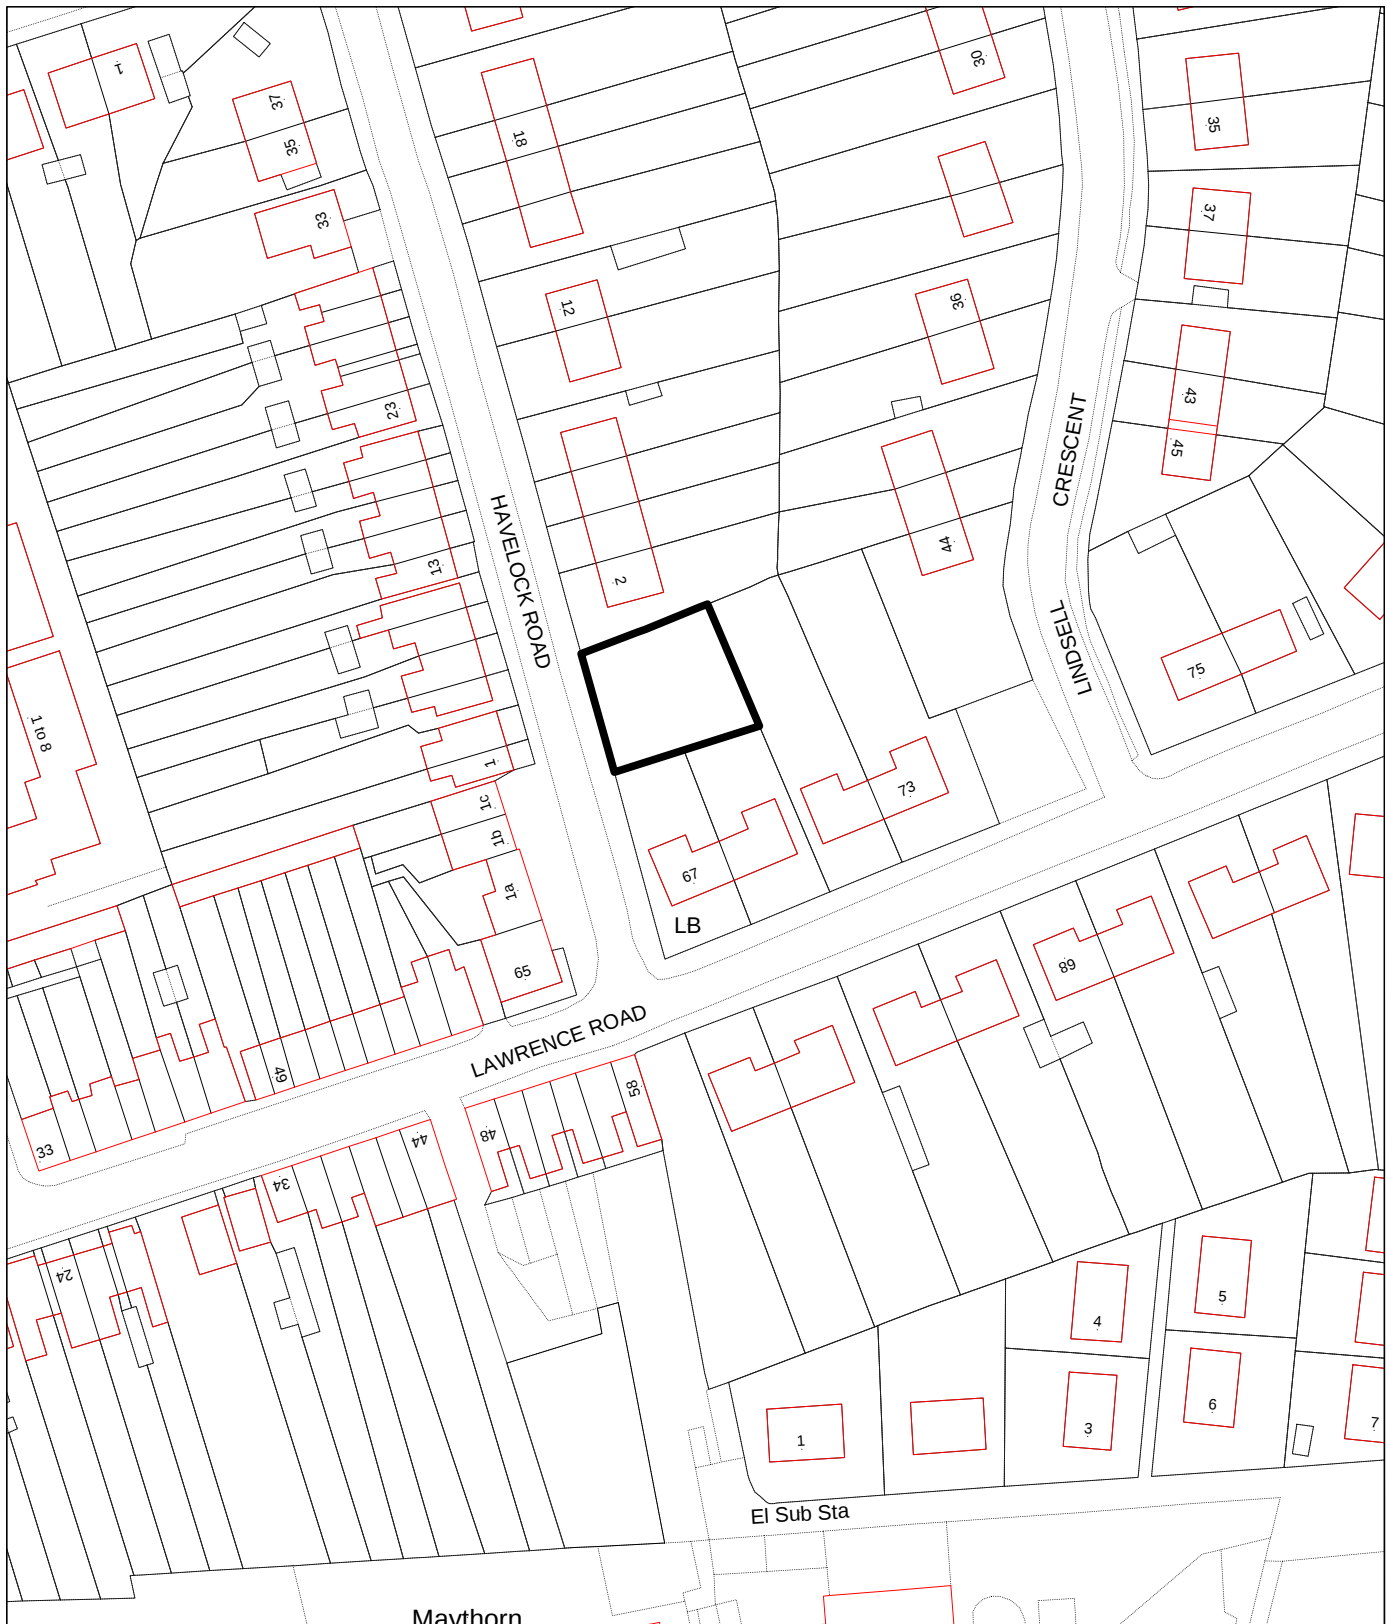


© Crown Copyright. All rights reserved.
Central Bedfordshire Council
Licence No. 100049029 (2009)

Date: 12:December:2016

Map Sheet No

Application No.
CB/16/04456/FULL

Scale: 1:1000

Land adj to 2 Havelock Road Biggleswade Beds SG18 0DB