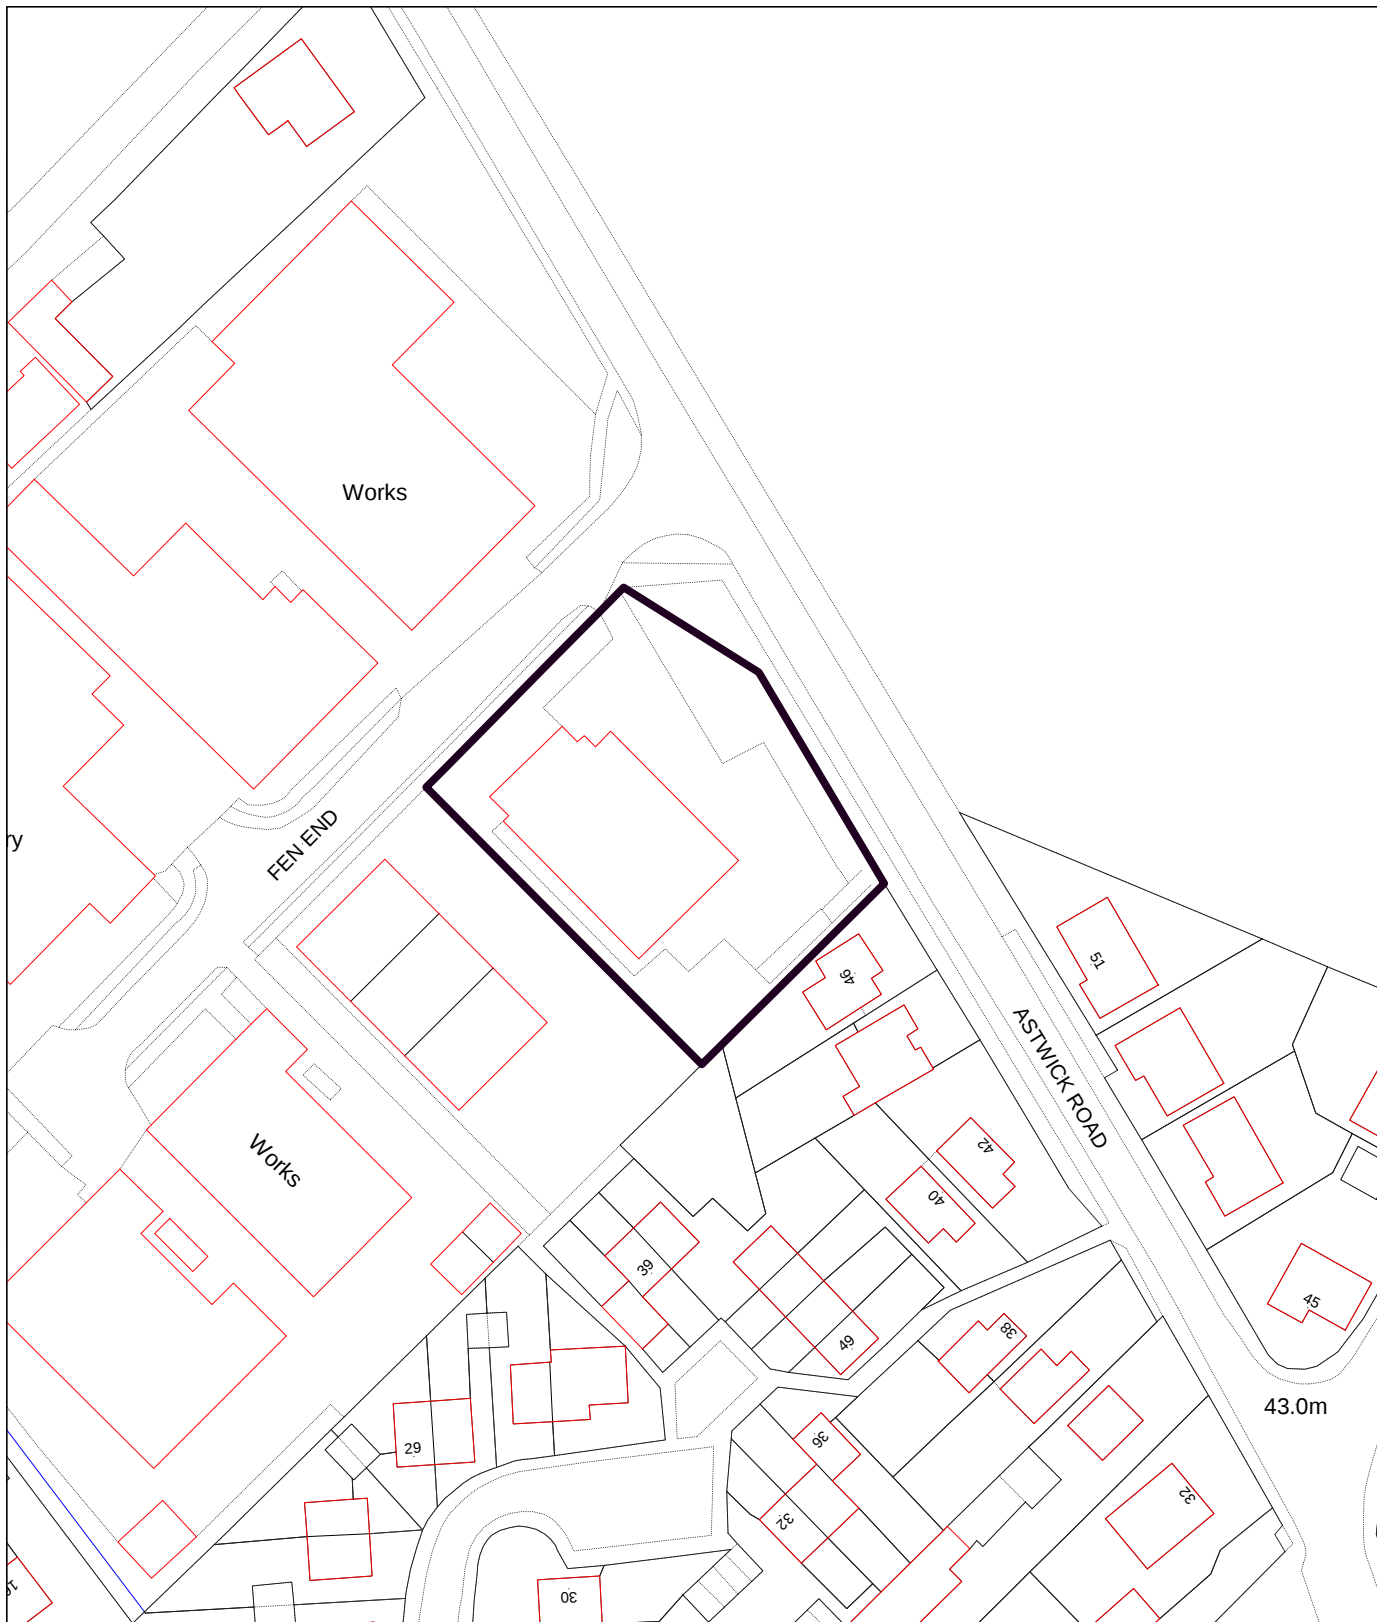


© Crown Copyright. All rights reserved.
Central Bedfordshire Council
Licence No. 100049029 (2009)

Date: 12:December:2016

Map Sheet No

Application No.
CB/16/04082/FULL

Scale: 1:1000

1 Fen End, Stotfold, Hitchin, SG5 4BA