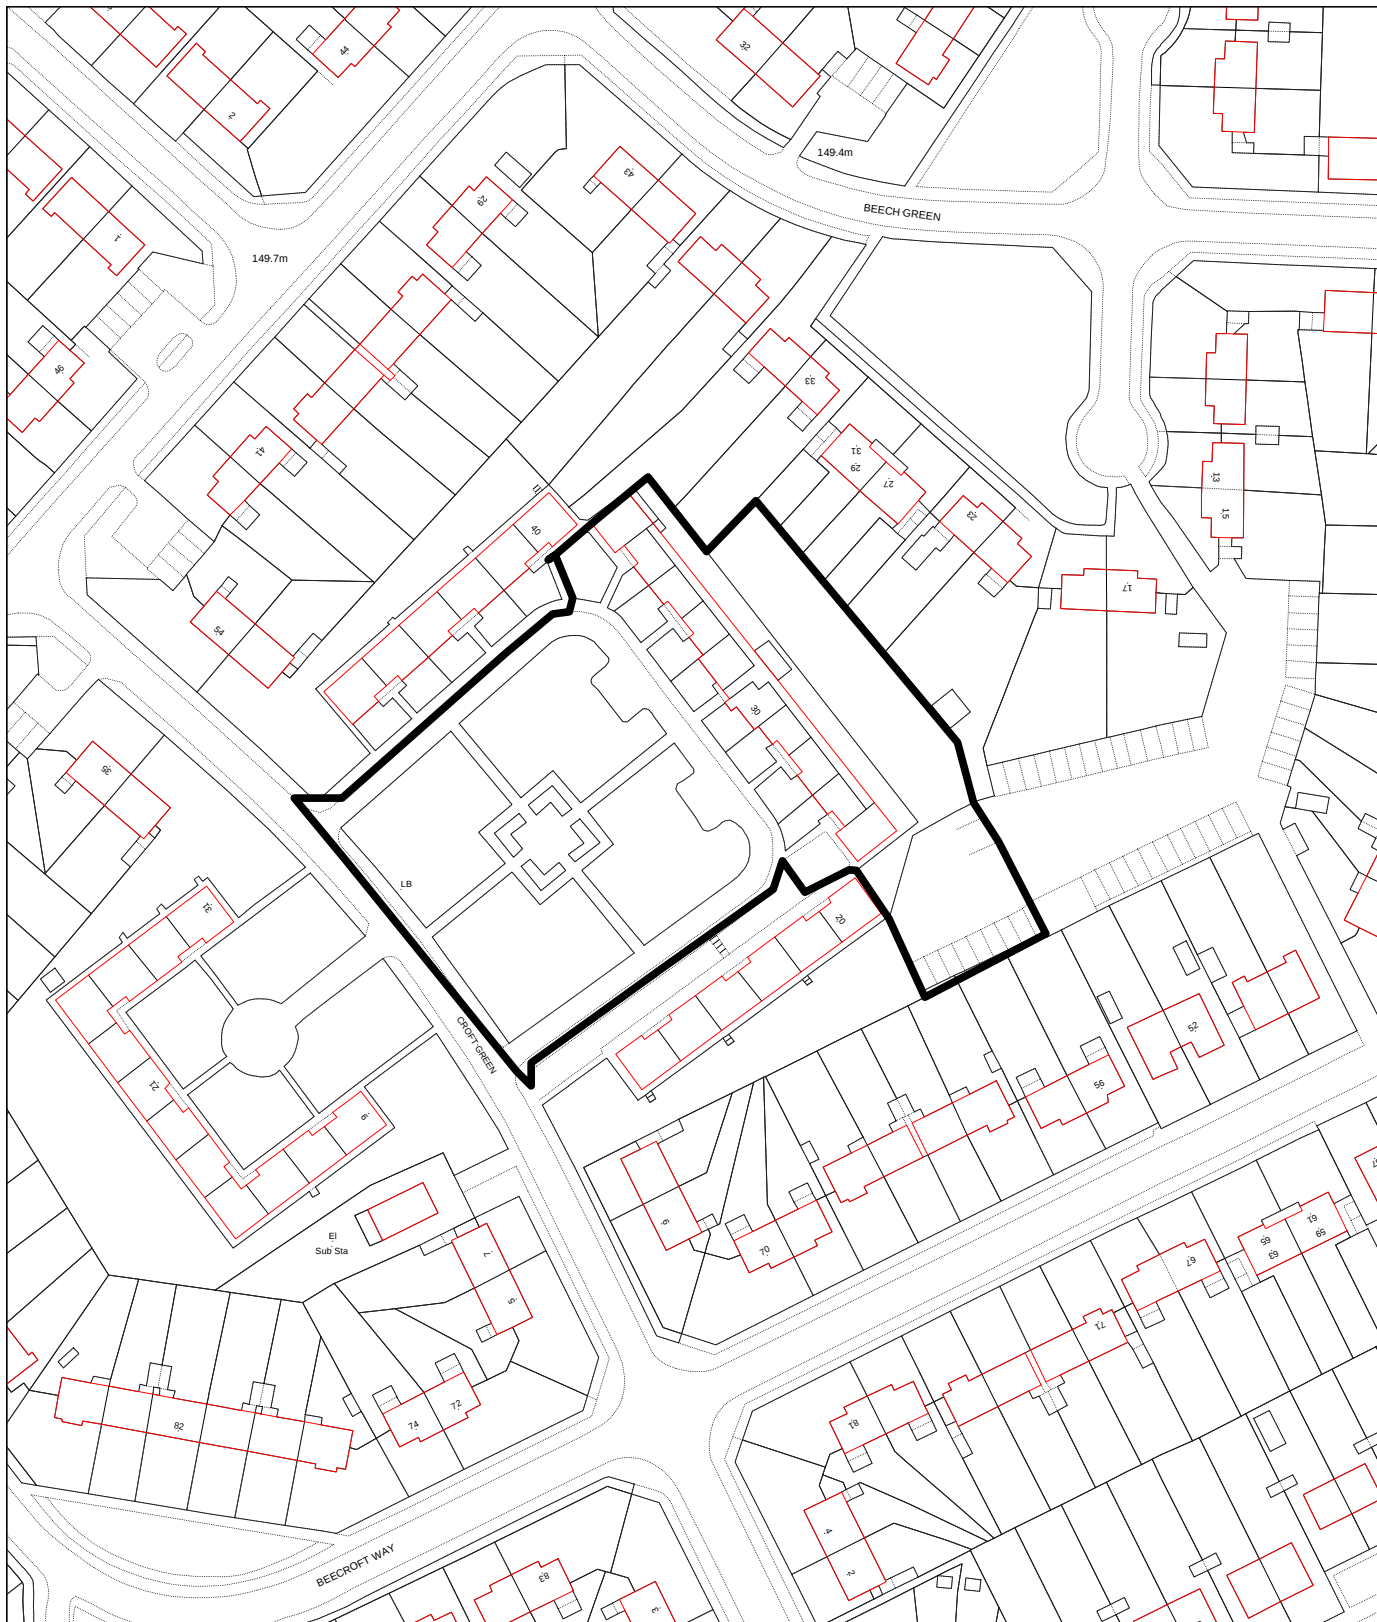


© Crown Copyright. All rights reserved.
Central Bedfordshire Council
Licence No. 100049029 (2009)

Date: 12:December:2016

Grid Ref: 500899; 221943

Application No.
CB/16/04840/REG3

Scale: 1:1250

Croft Green Sheltered Housing, Croft Green,
Dunstable, LU6 1EG