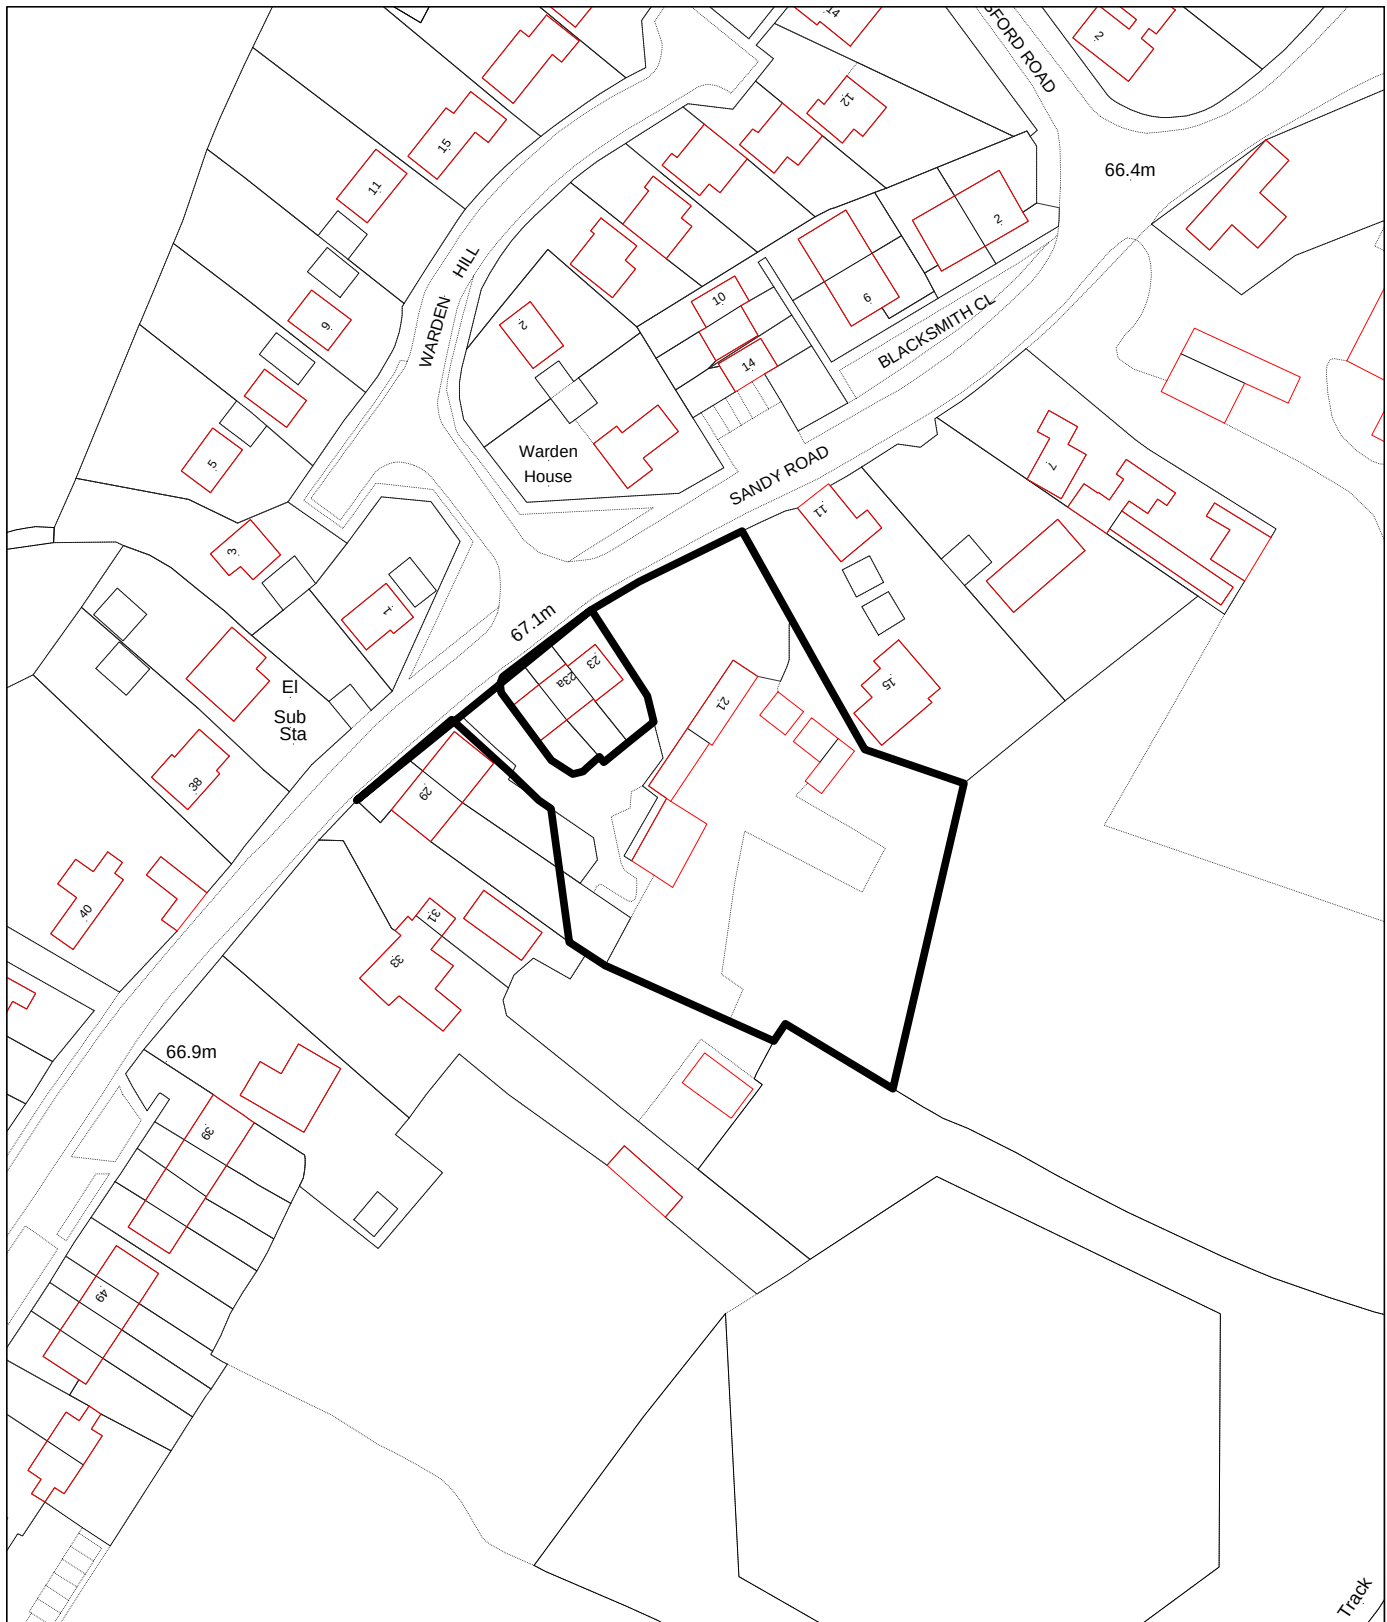


© Crown Copyright. All rights reserved.
Central Bedfordshire Council
Licence No. 100049029 (2009)

Date: 17:January:2017

Map Sheet No

Application No. 16/04926

Scale: 1:1250

21 Sandy Road, Everton, Sandy, SG19 2JU