



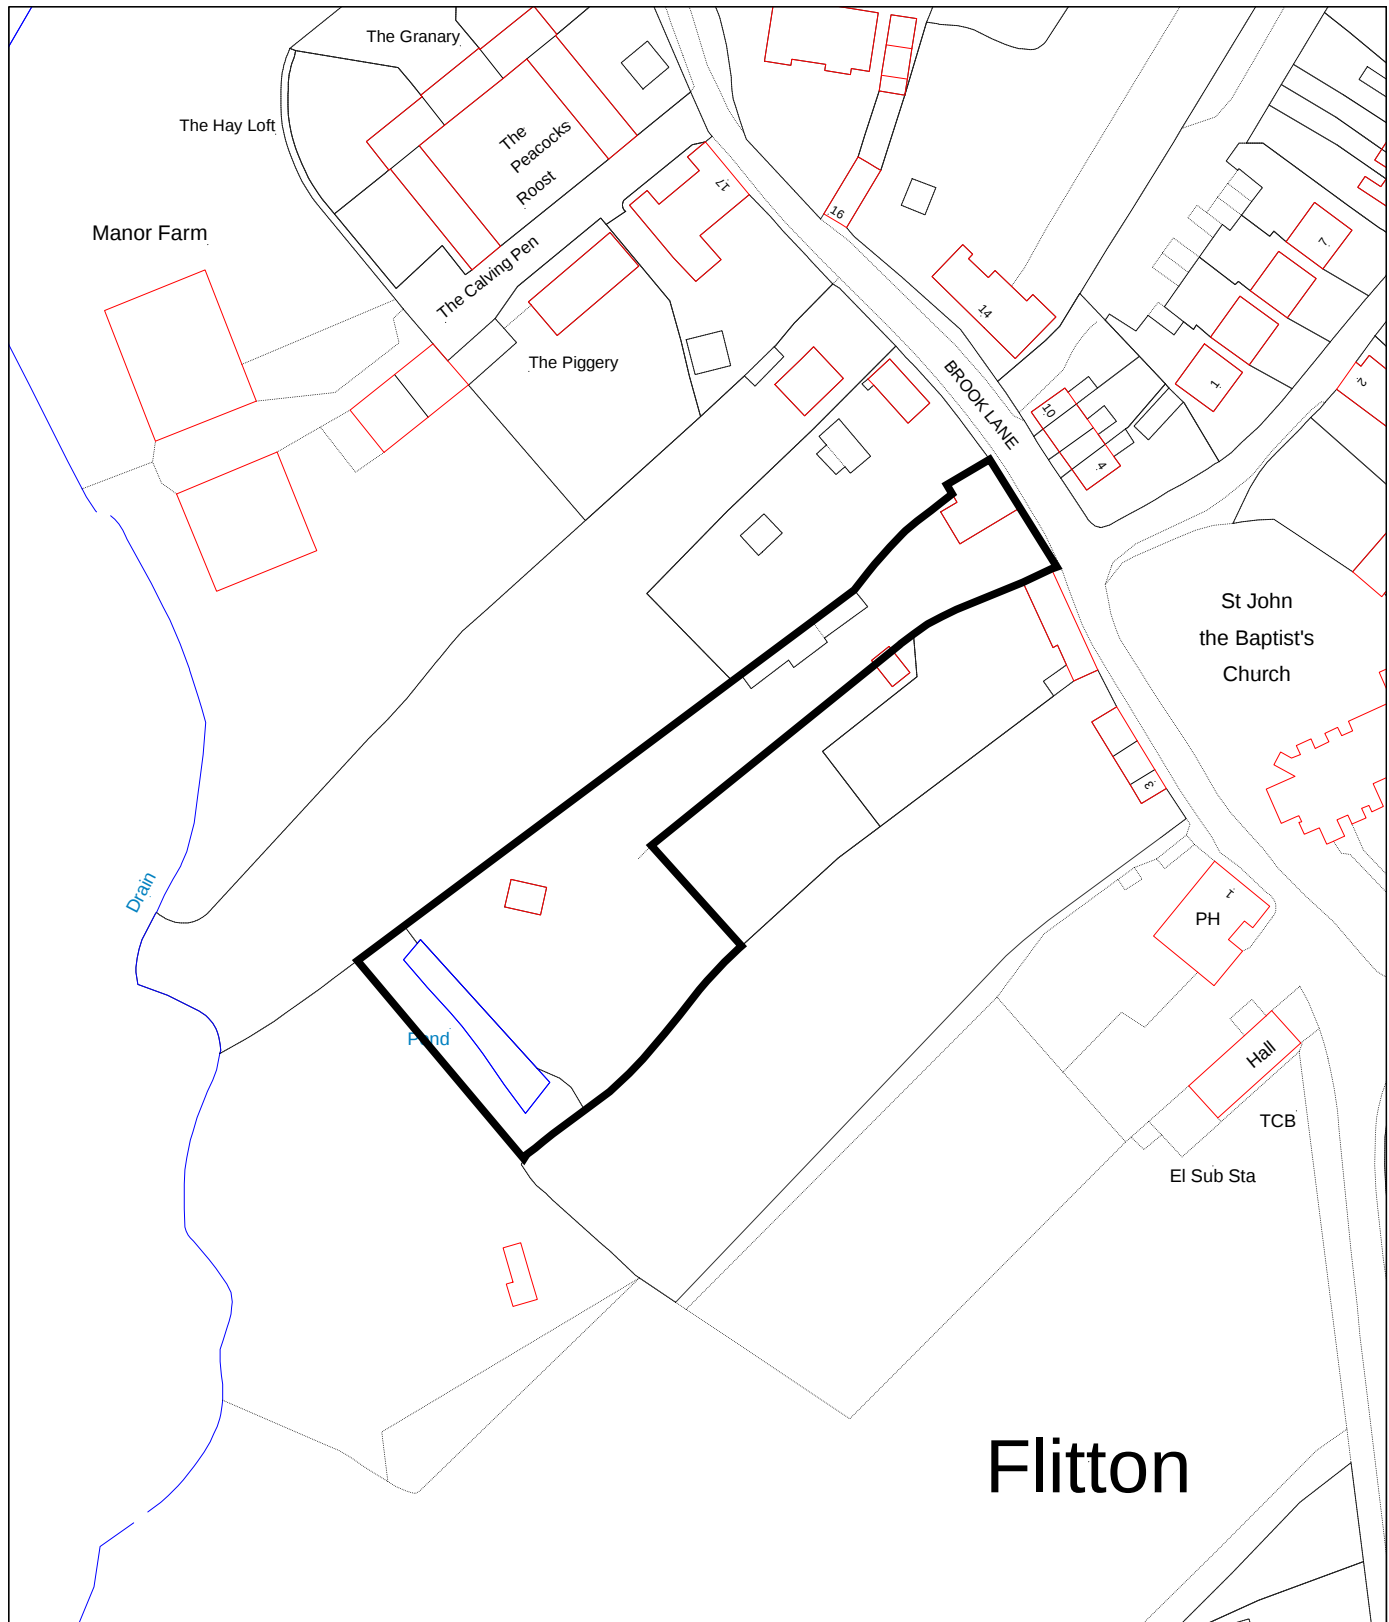

Flitton

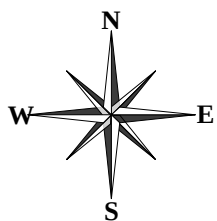

© Crown Copyright. All rights reserved.
Central Bedfordshire Council
Licence No. 100049029 (2009)

Date: 16:January:2017

Map Sheet No

Application No:
CB/16/05025/VOC

Scale: 1:1250

11 Brook Lane, Flitton, MK45 5EJ