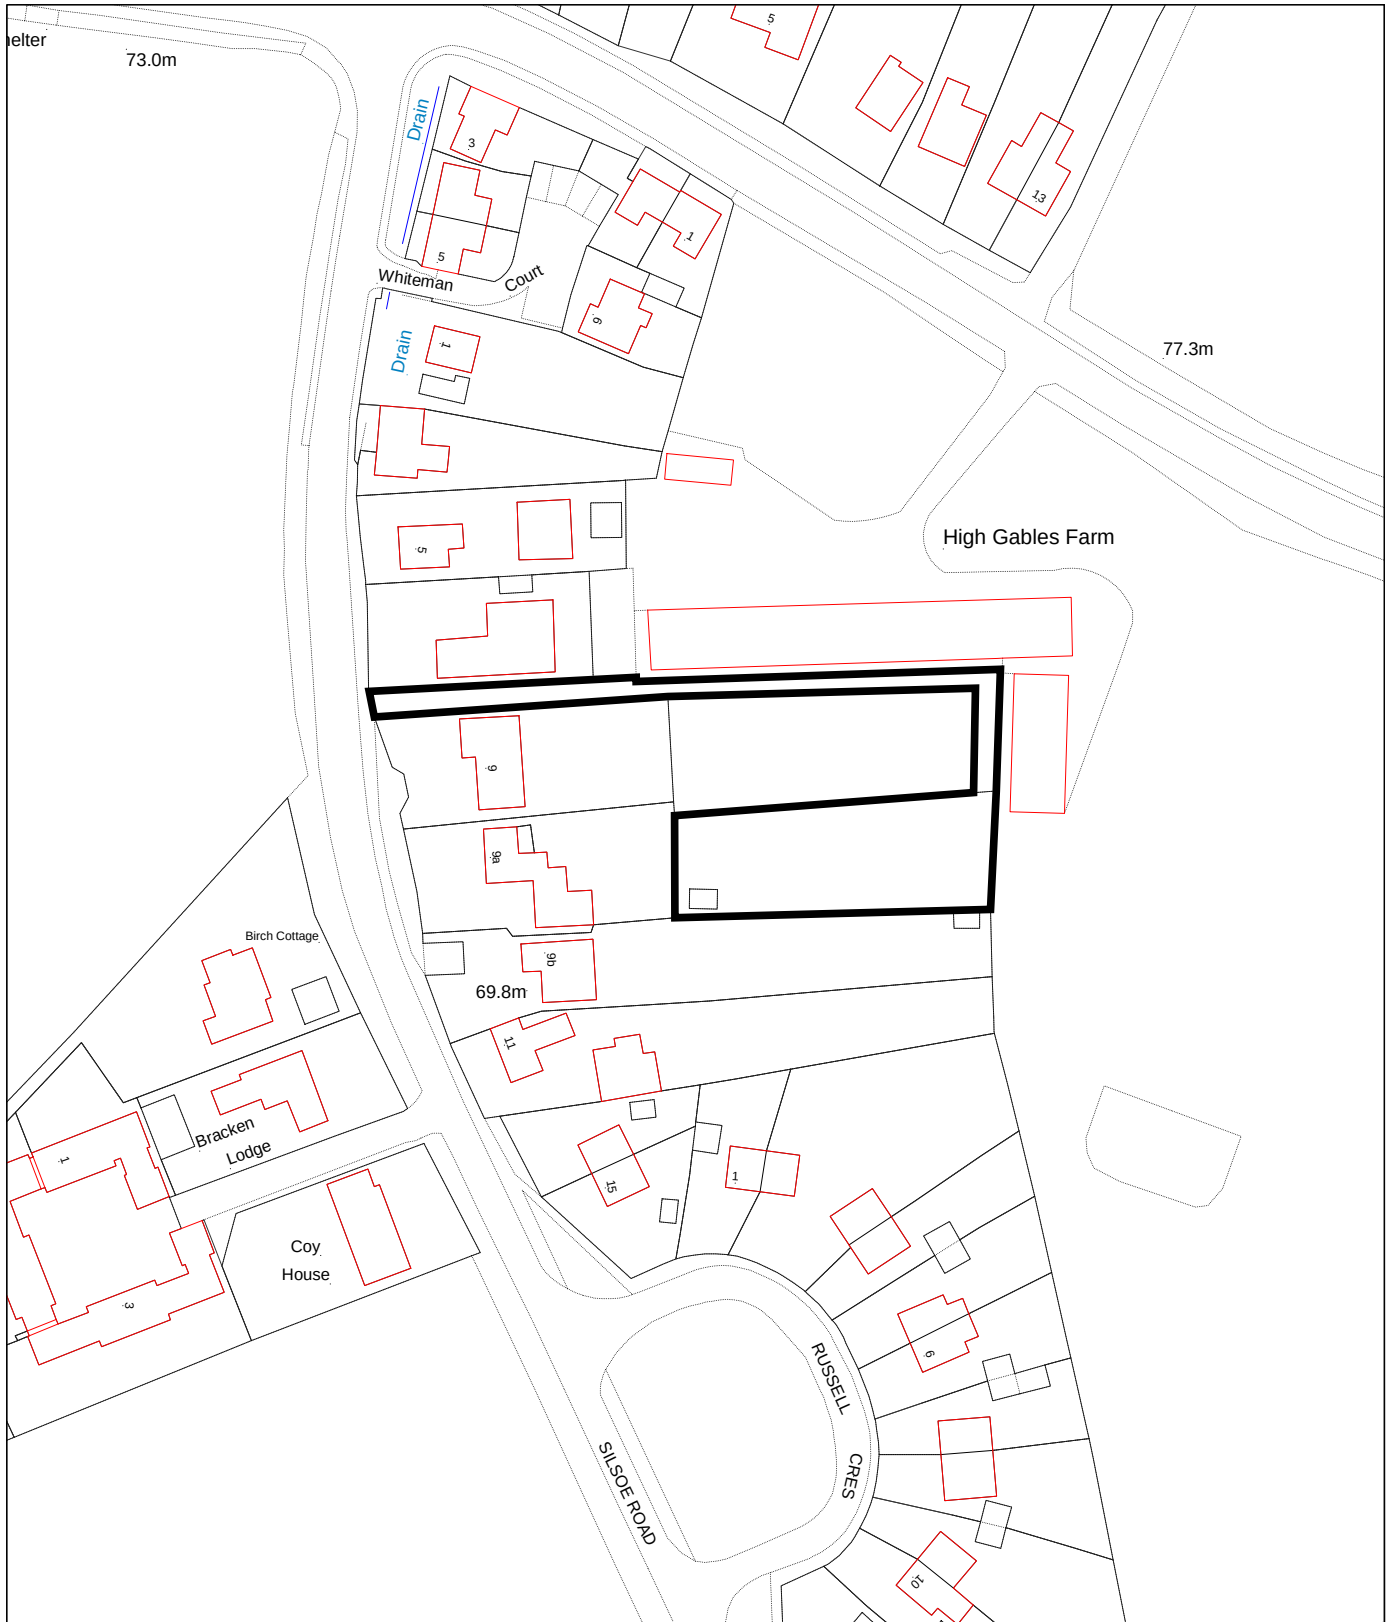


© Crown Copyright. All rights reserved.
Central Bedfordshire Council
Licence No. 100049029 (2009)

Date: 13:February:2017

Map Sheet No

Application No:
CB/16/05823/OUT

Scale: 1:1250

9A Silsoe Road, Maulden, MK45 2AX