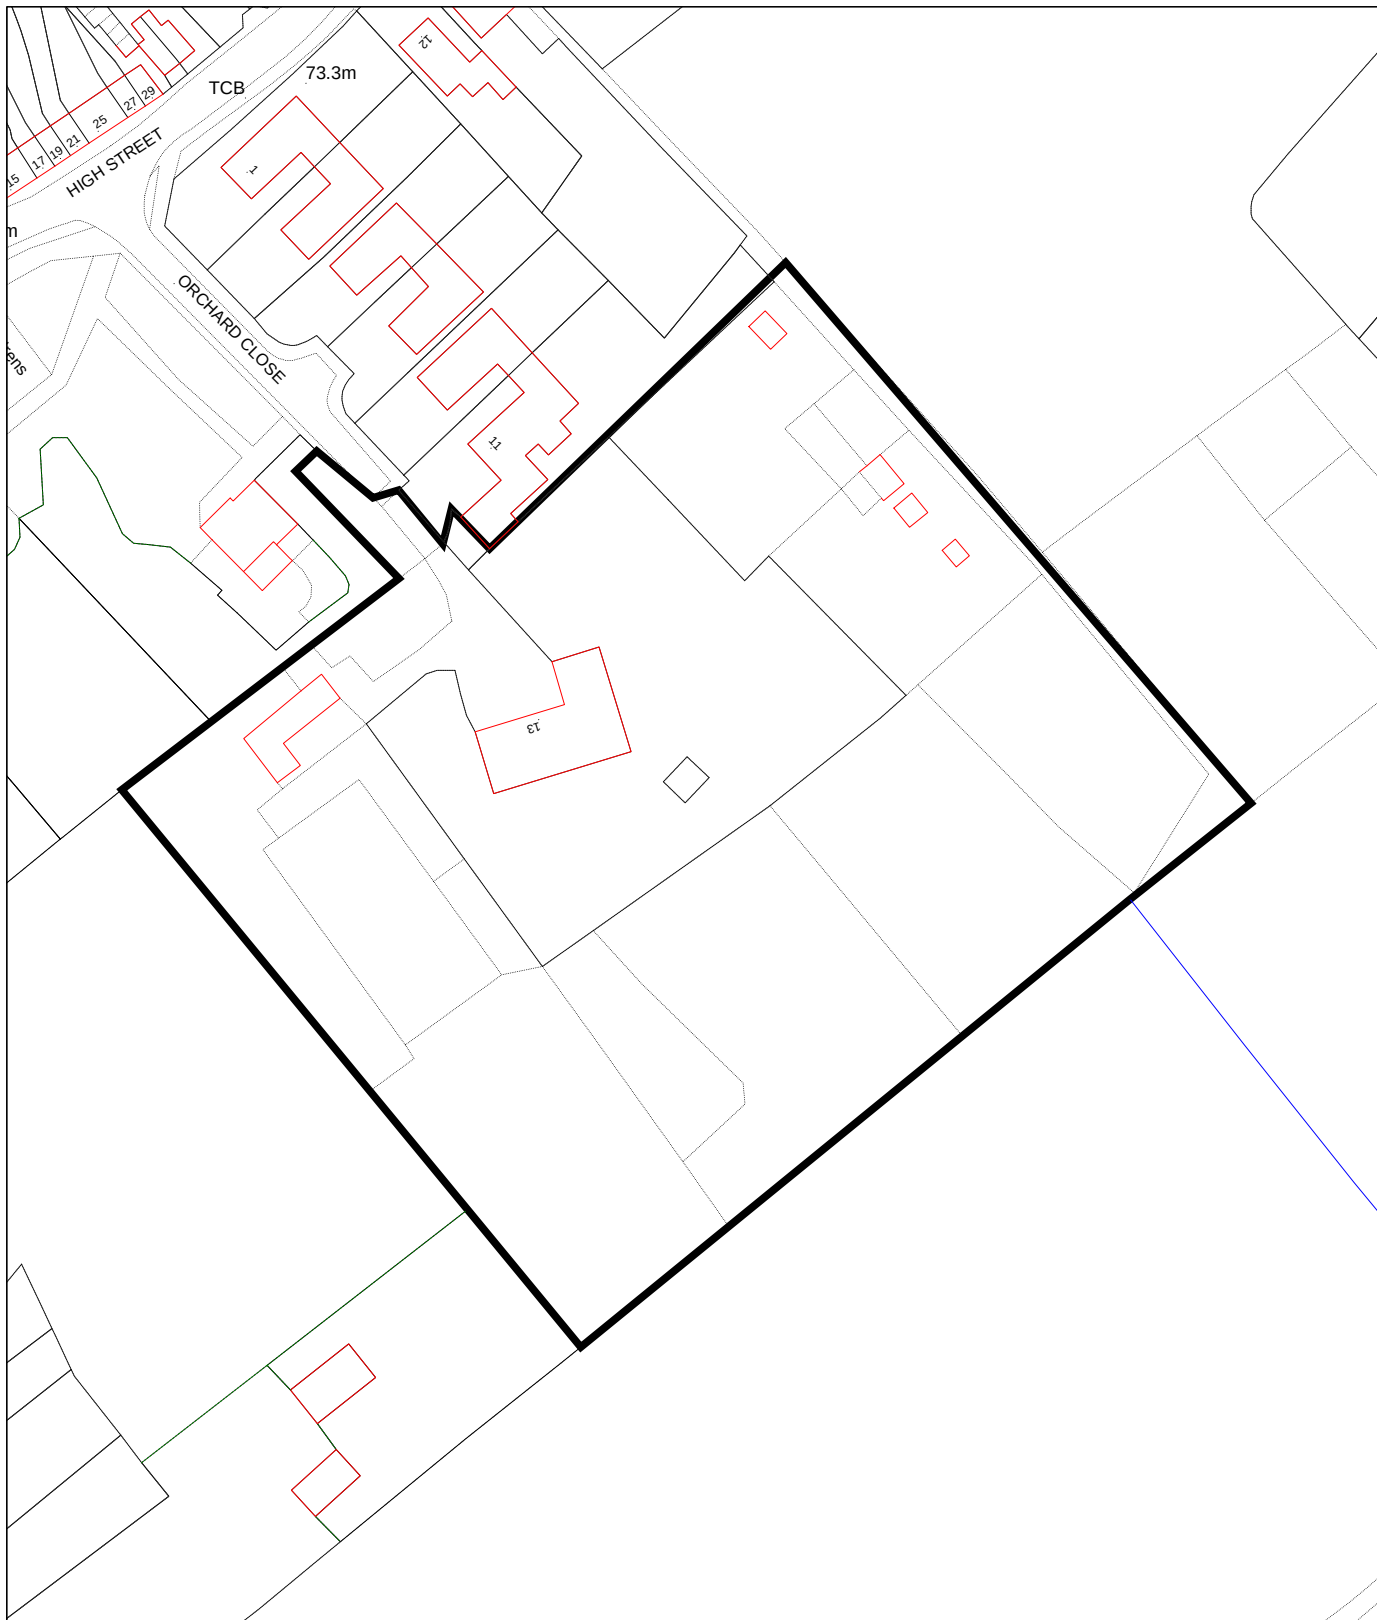


© Crown Copyright. All rights reserved.
Central Bedfordshire Council
Licence No. 100049029 (2009)

Date: 10:April:2017

Map Sheet No

Application No.
CB/17/00106/OUT

Scale: 1:1250

Oakridge, 13 Orchard Close, Upper Gravenhurst, Bedford, MK45 4JF