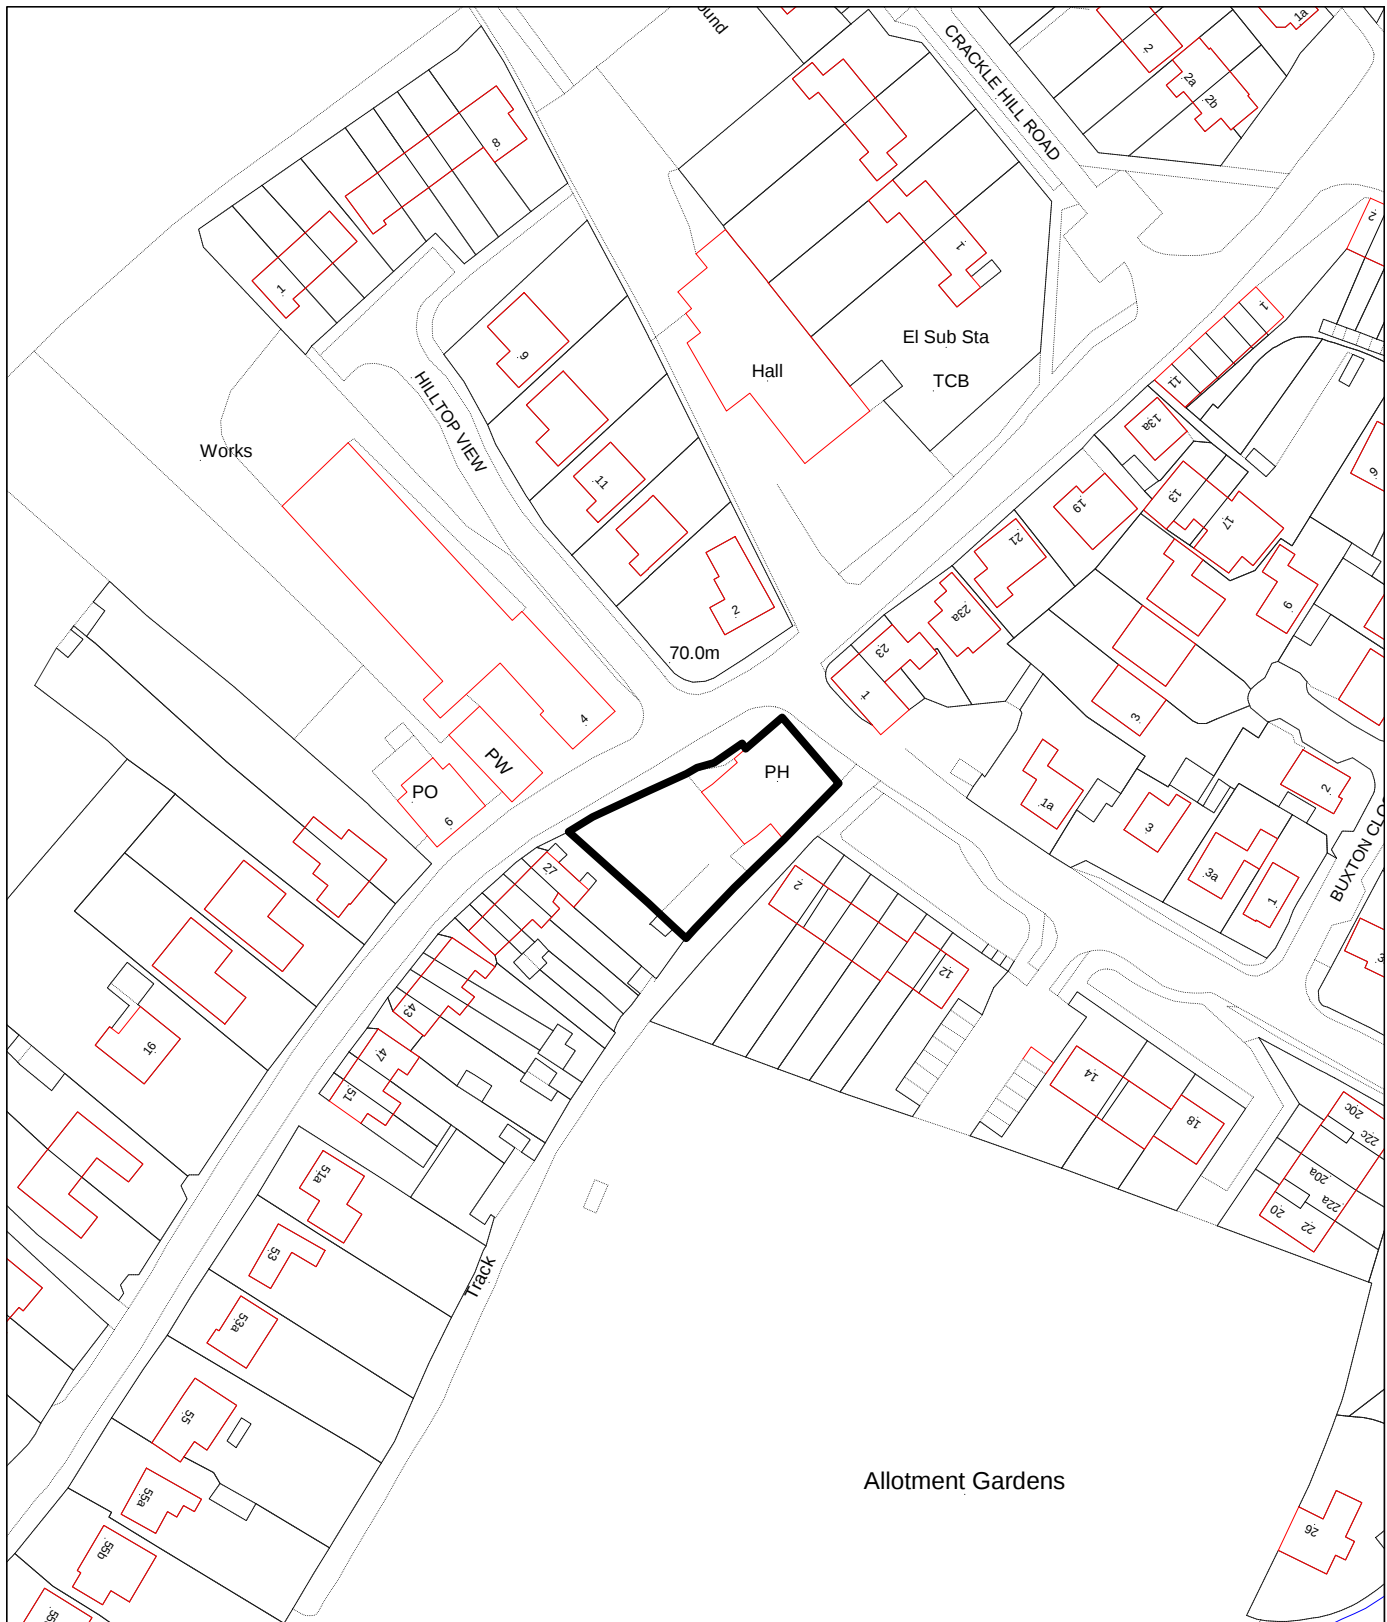


© Crown Copyright. All rights reserved.
Central Bedfordshire Council
Licence No. 100049029 (2009)

Date: 10:April:2017

Map Sheet No

Application No.
CB/17/00478/FULL

Scale: 1:1250

The Sugar Loaf, 25 High Street, Meppershall, Shefford, SG17