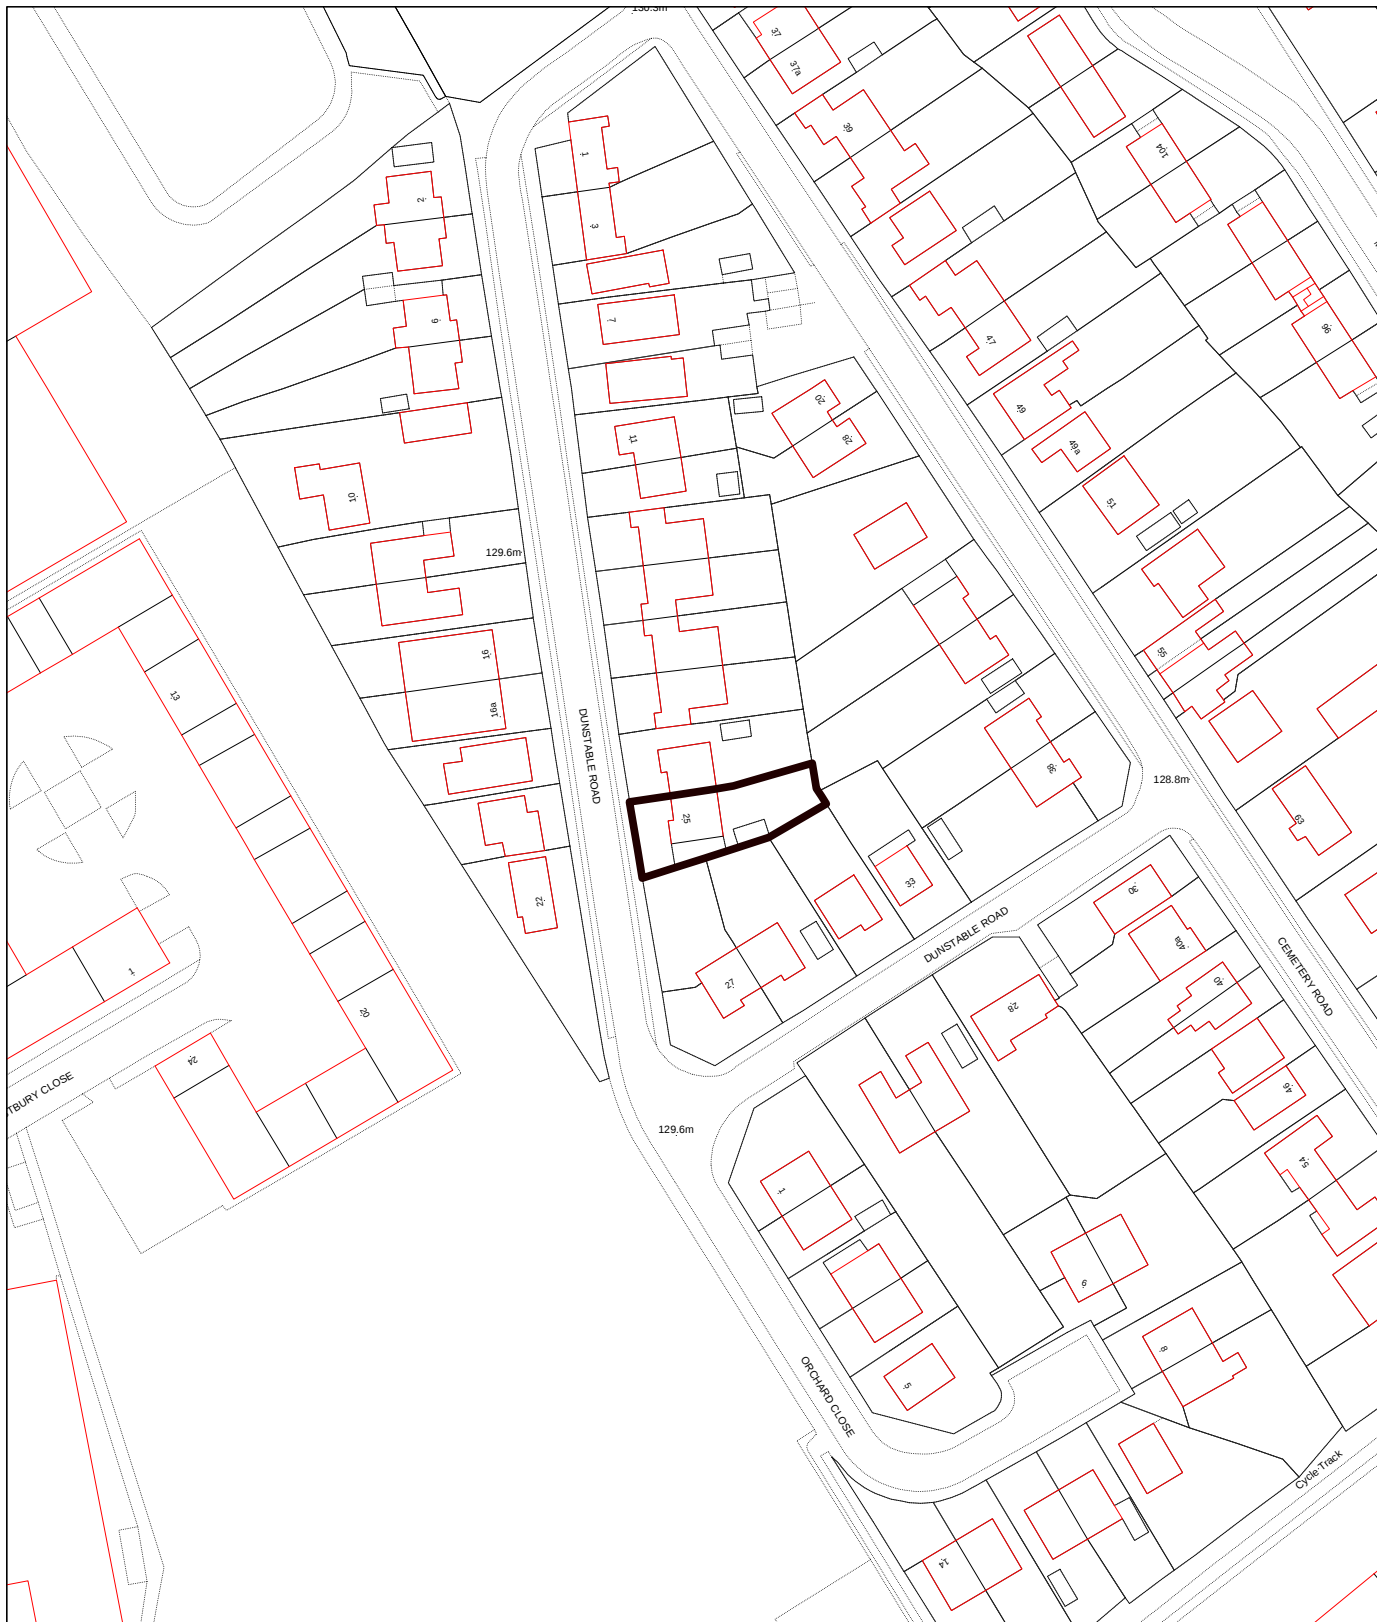


© Crown Copyright. All rights reserved.
Central Bedfordshire Council
Licence No. 100049029 (2009)

Date: 10:April:2017

Grid Ref: 501816; 223429

Application No.
CB/17/01397/FULL

Scale: 1:1250

25 Dunstable Road, Houghton Regis, Dunstable, LU5 5DB