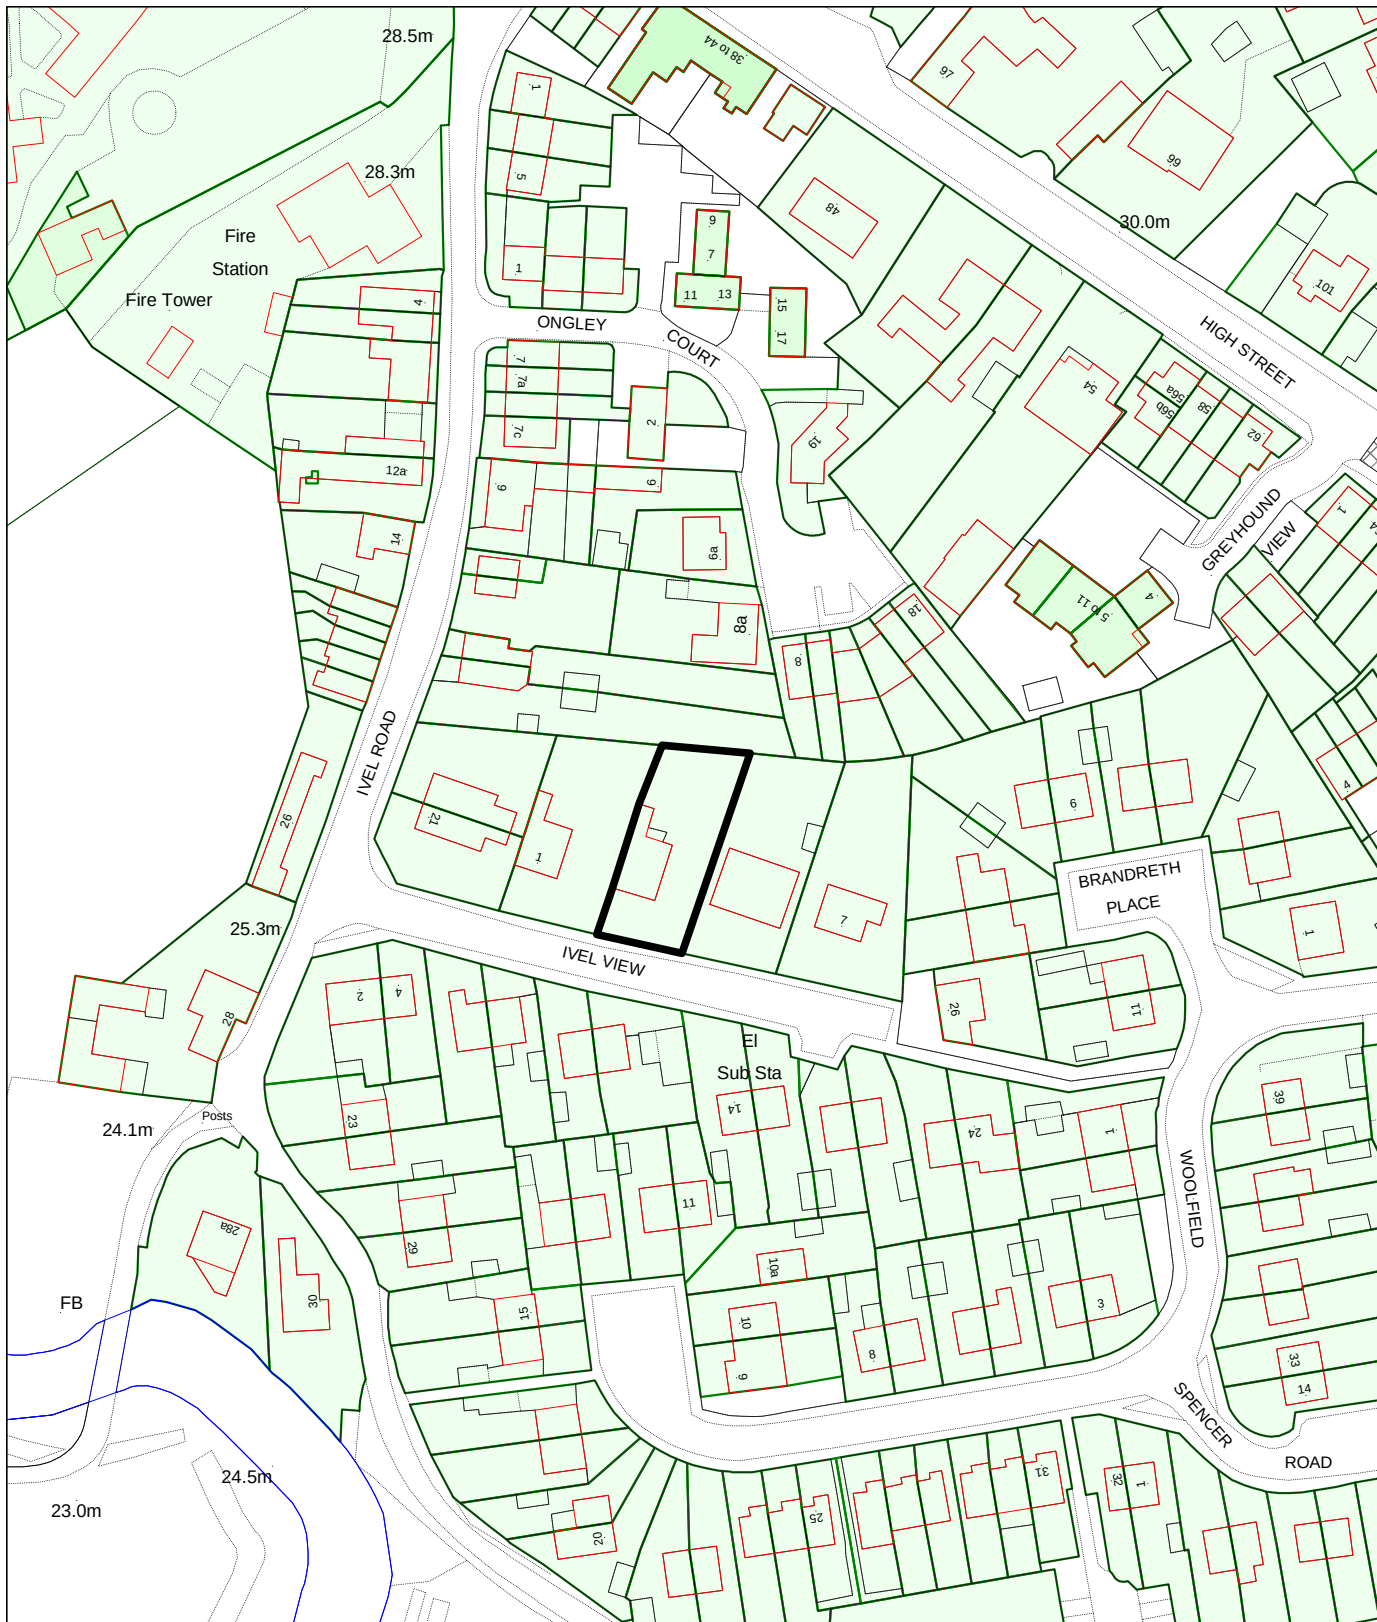


© Crown Copyright. All rights reserved.
Central Bedfordshire Council
Licence No. 100049029 (2009)

Date: 05:June:2017

Map Sheet No

Application No.
CB/17/01649/FULL

Scale: 1:1250

3 Ivel View, Sandy, SG19 1AU