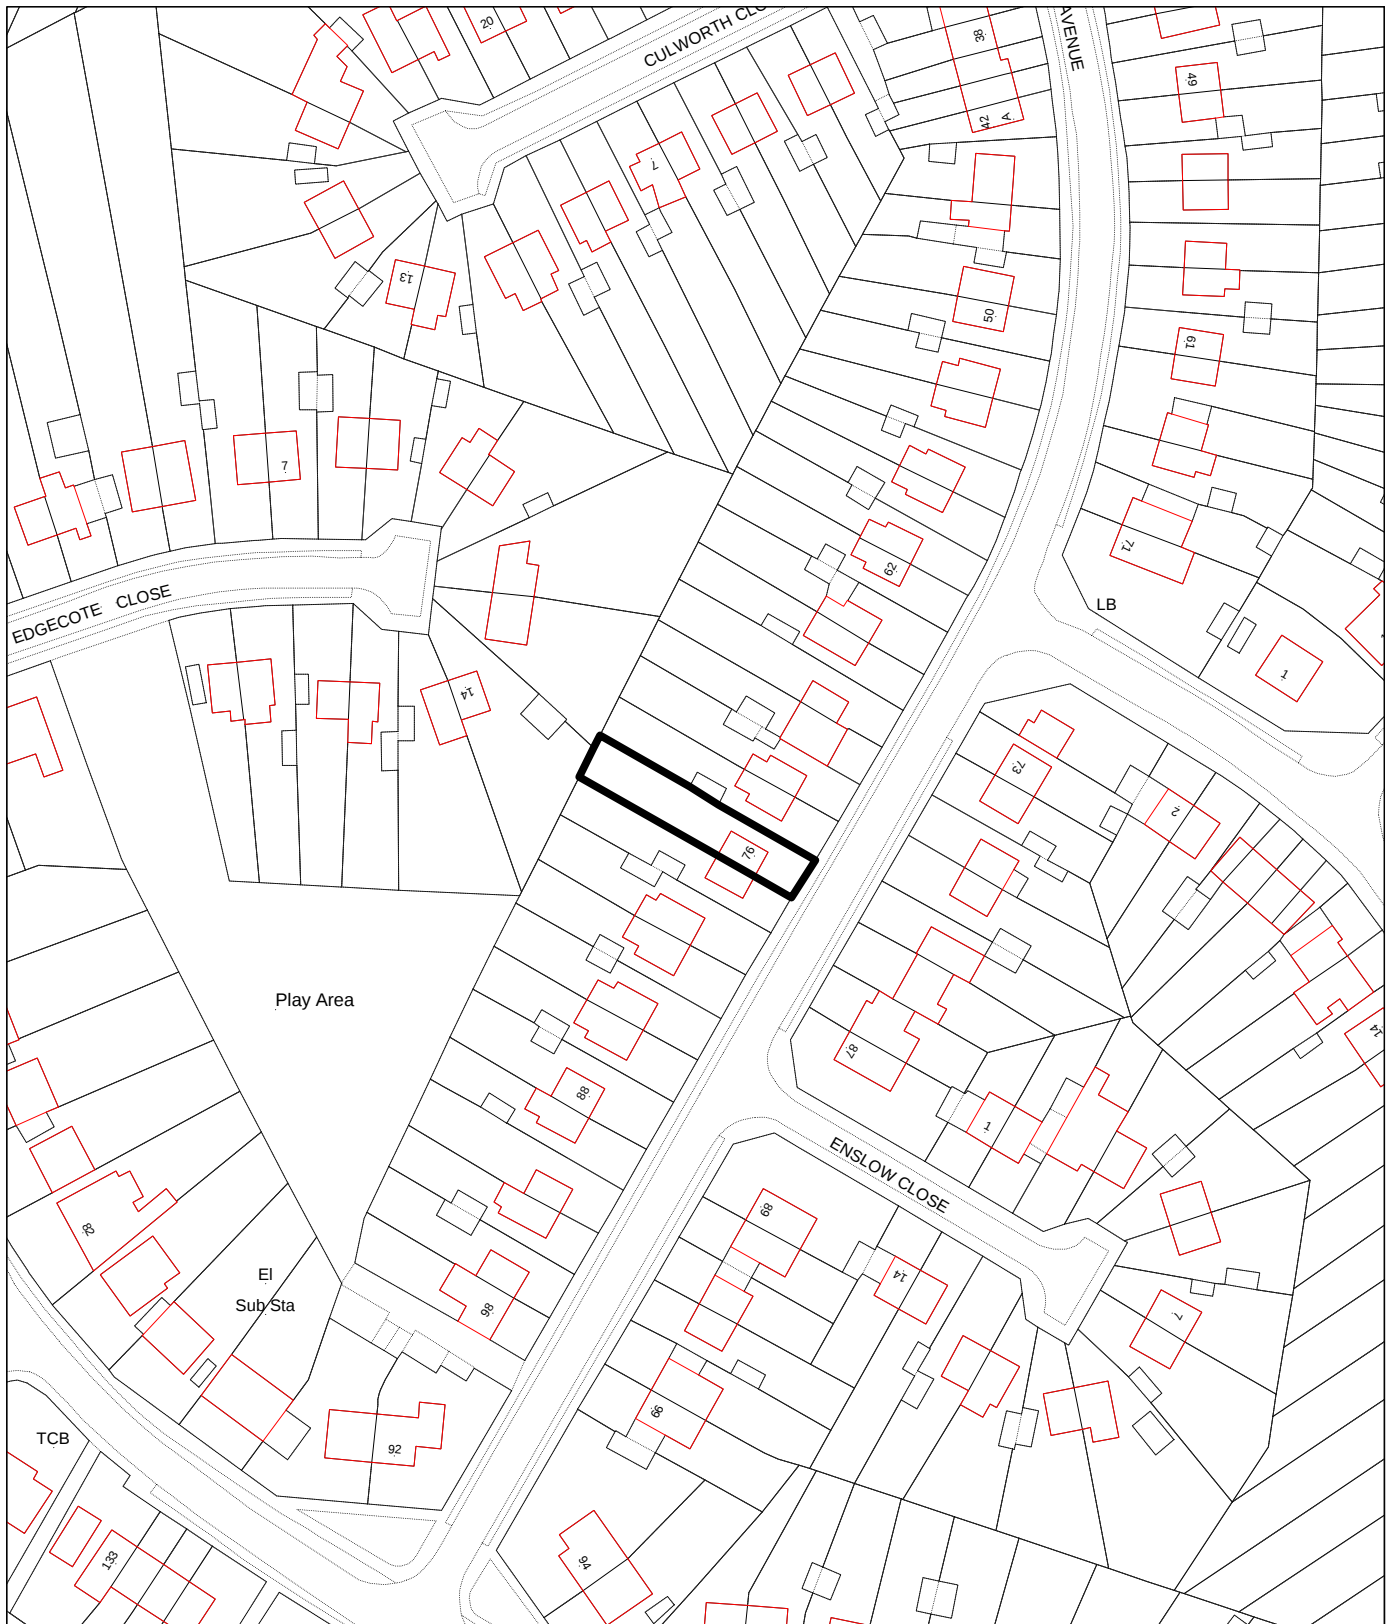


© Crown Copyright. All rights reserved.
Central Bedfordshire Council
Licence No. 100049029 (2009)

Date: 02:June:2017

Grid Ref: 506420; 219184

Application No.
CB/17/01333/FULL

Scale: 1:1250

76 Elm Avenue, Caddington, Luton, LU1 4HT