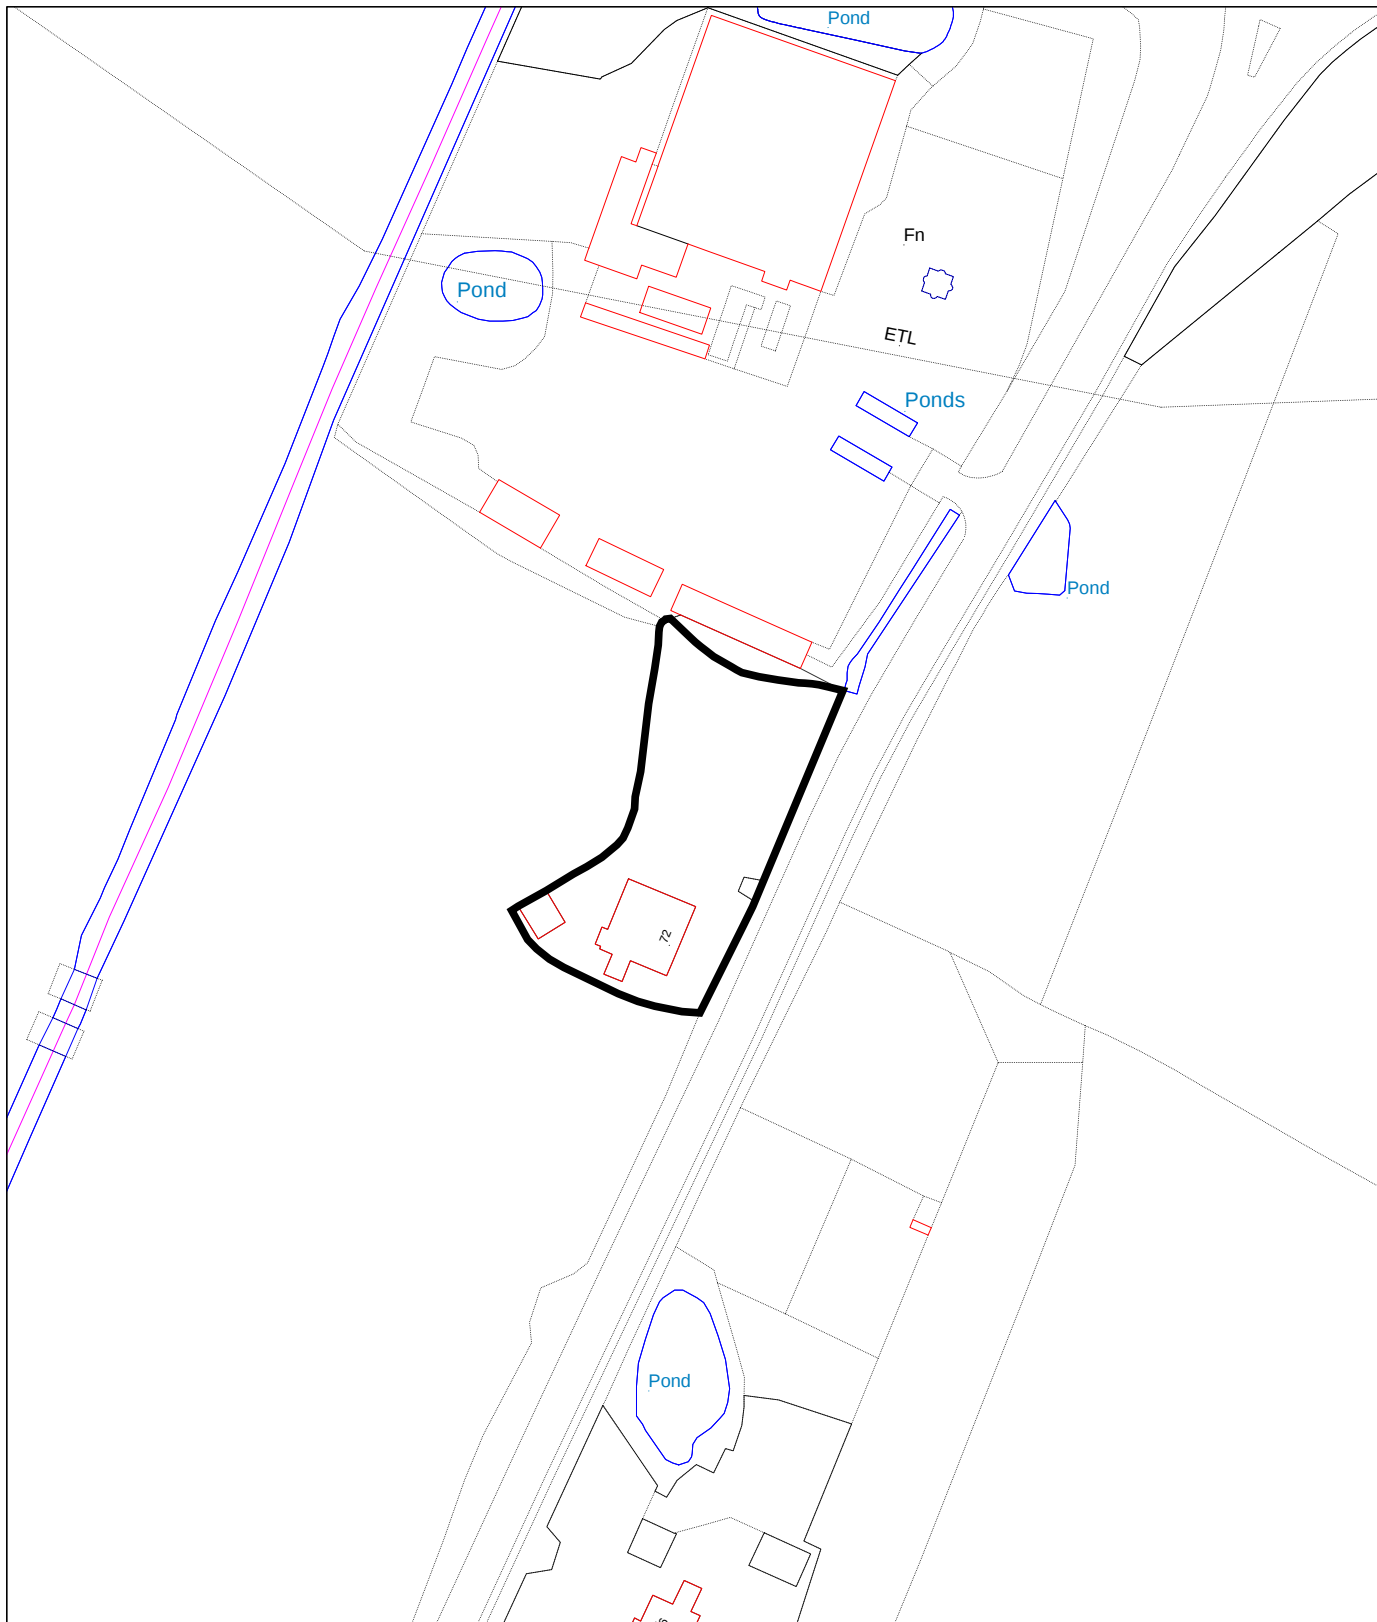


© Crown Copyright. All rights reserved.
Central Bedfordshire Council
Licence No. 100049029 (2009)

Date: 04:July:2017

Map Sheet No

Application No:
CB/16/04555/OUT

Scale: 1:1250

72 Hitchin Road, Henlow, SG16 6BB