



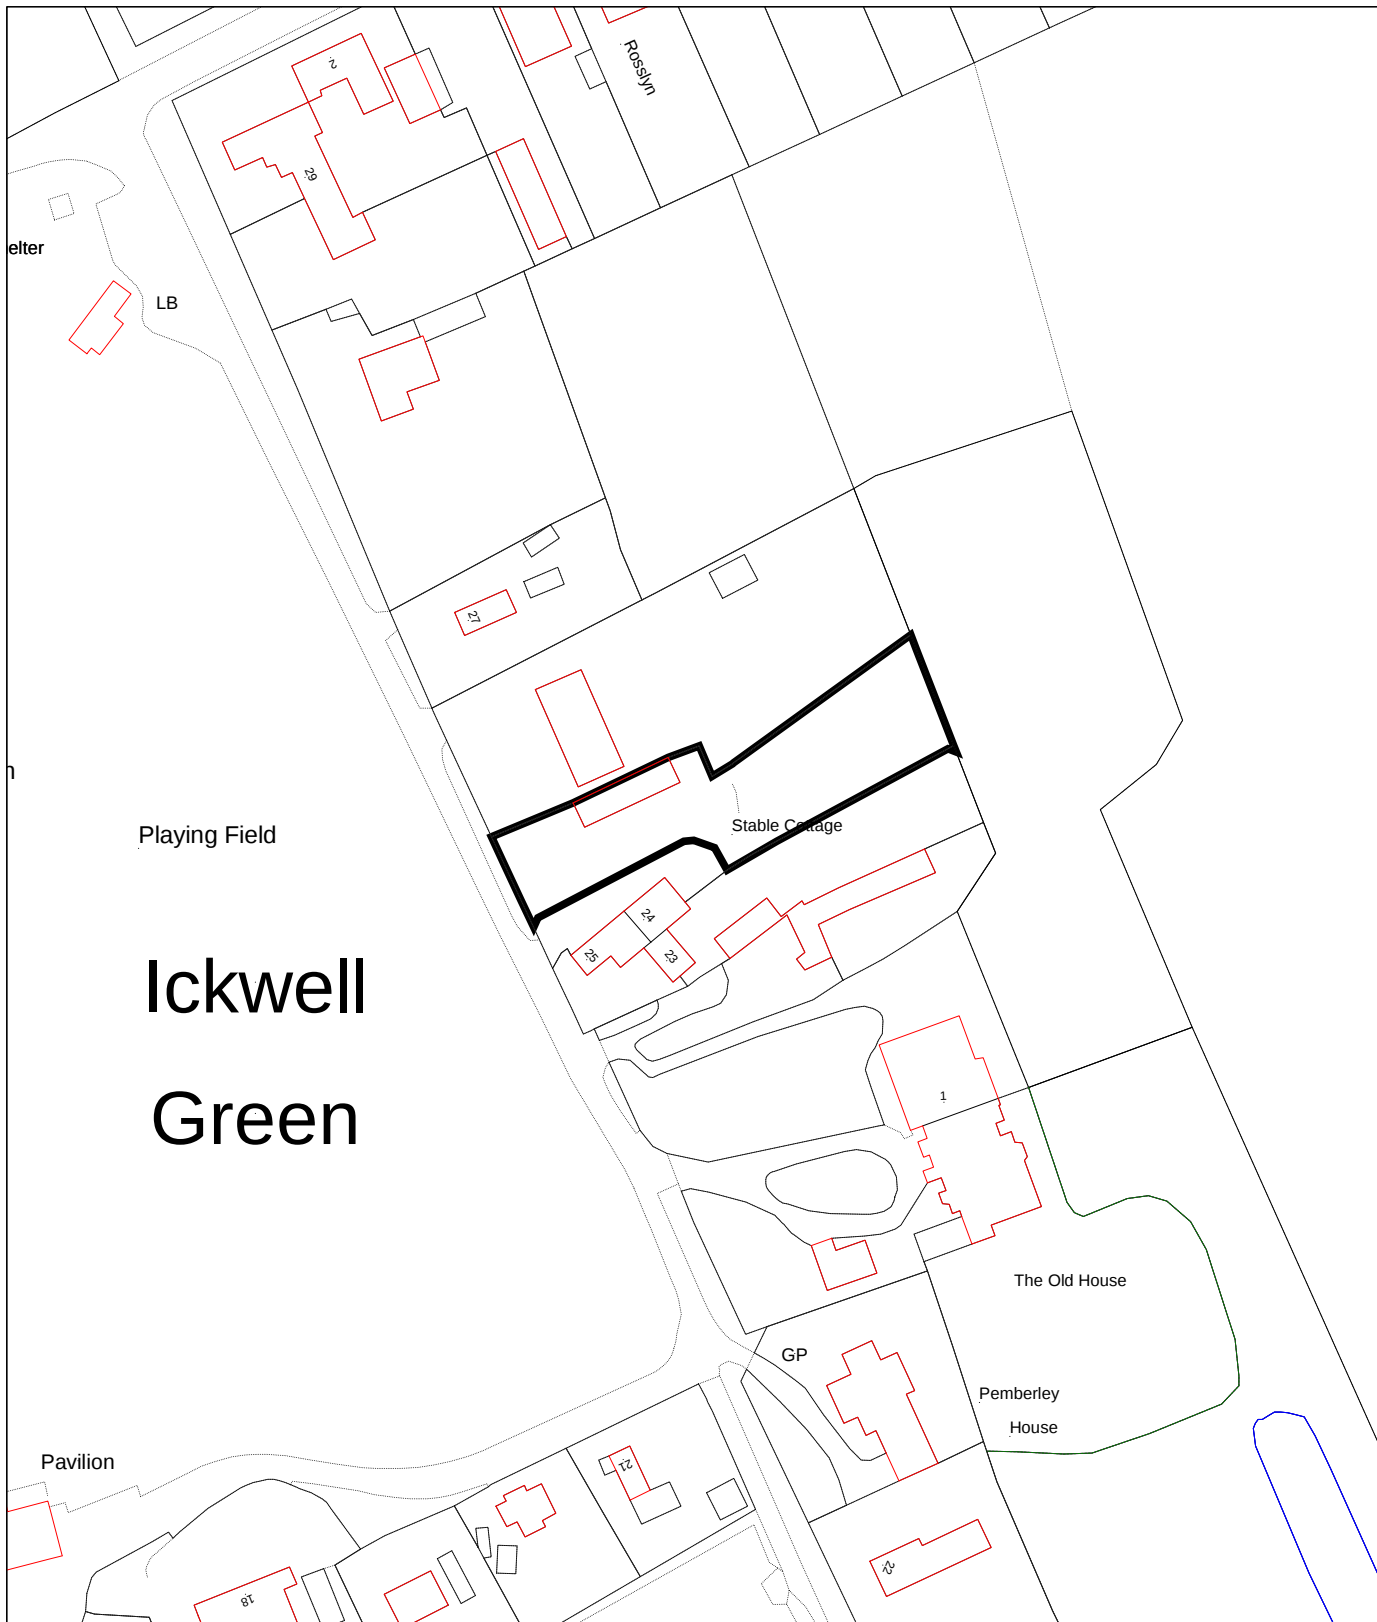

Ickwell Green

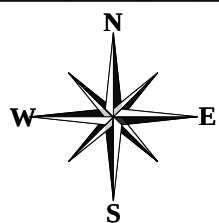

© Crown Copyright. All rights reserved.
Central Bedfordshire Council
Licence No. 100049029 (2009)

Date: 04:July:2017

Map Sheet No

Application No.
CB/17/01339/FULL

Scale: 1:1250

24 Ickwell Green, Ickwell, Biggleswade, SG18 9EE