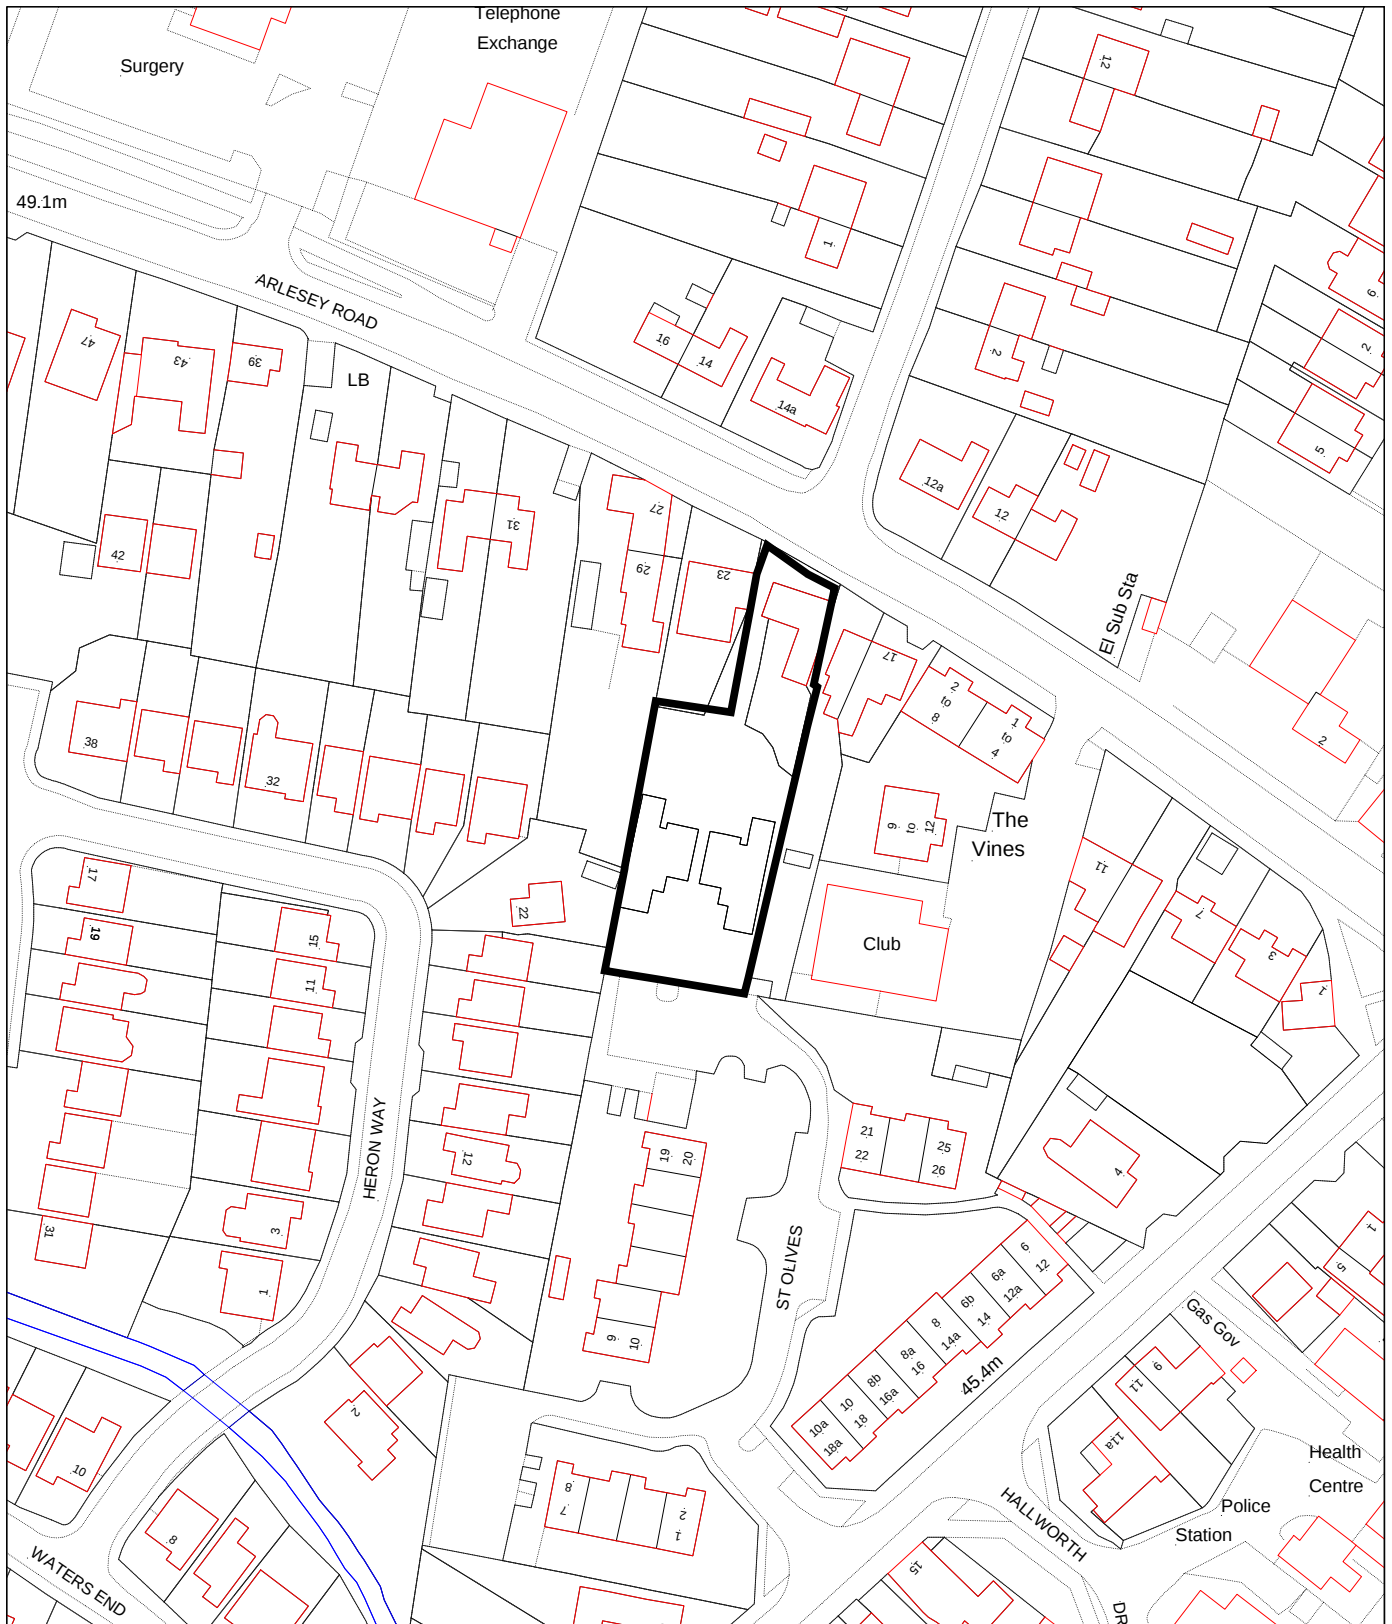


© Crown Copyright. All rights reserved.
Central Bedfordshire Council
Licence No. 100049029 (2009)

Date: 04:July:2017

Map Sheet No

Application No CB/17/02538/VOC

Scale: 1:1250

21 Arlesey Road, Stotfold, Hitchin, SG5 4HB