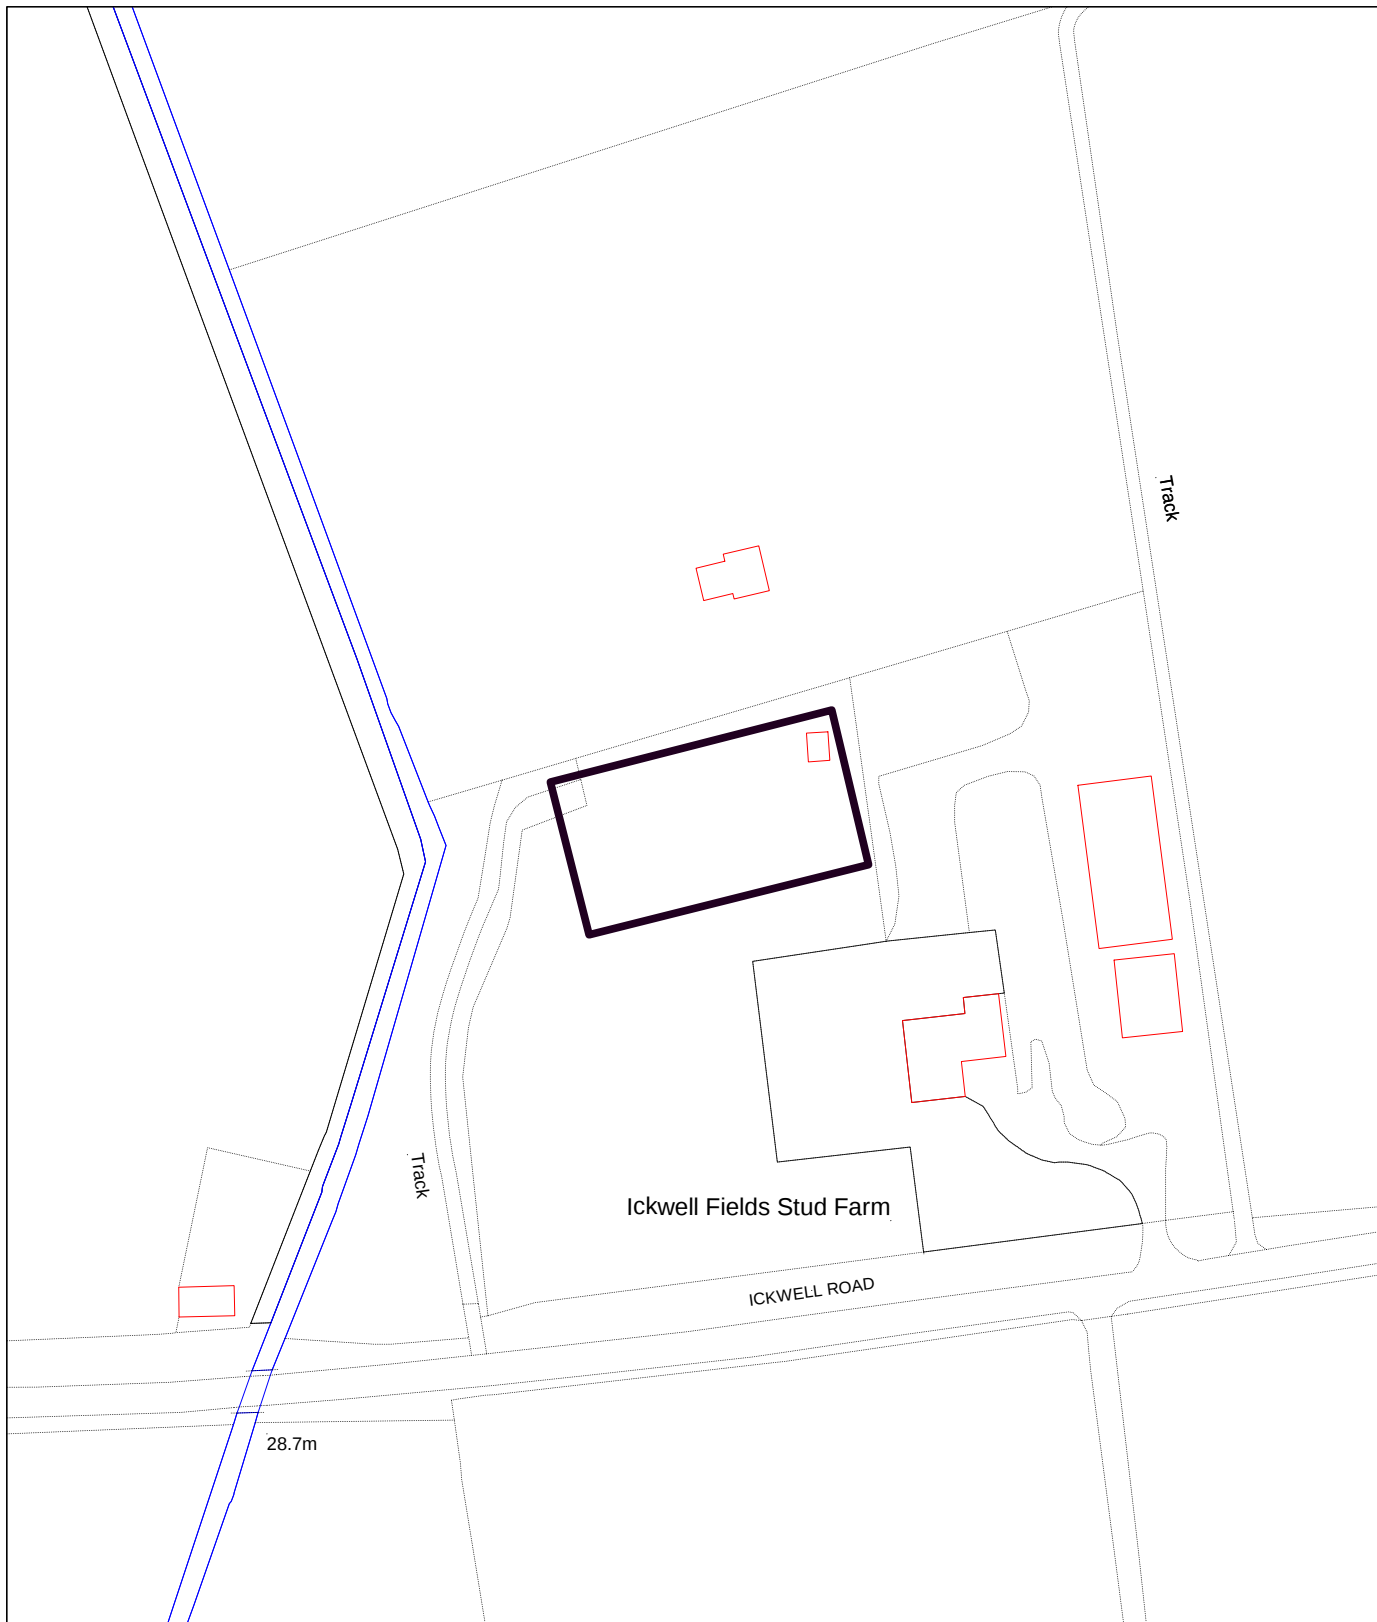


© Crown Copyright. All rights reserved.
Central Bedfordshire Council
Licence No. 100049029 (2009)

Date: 24:August:2017

Map Sheet No

Application No.
CB/17/02780/FULL

Scale: 1:1250

Ickwell Fields, Ickwell Road, Upper Caldecote, Biggleswade, SG18 9BS