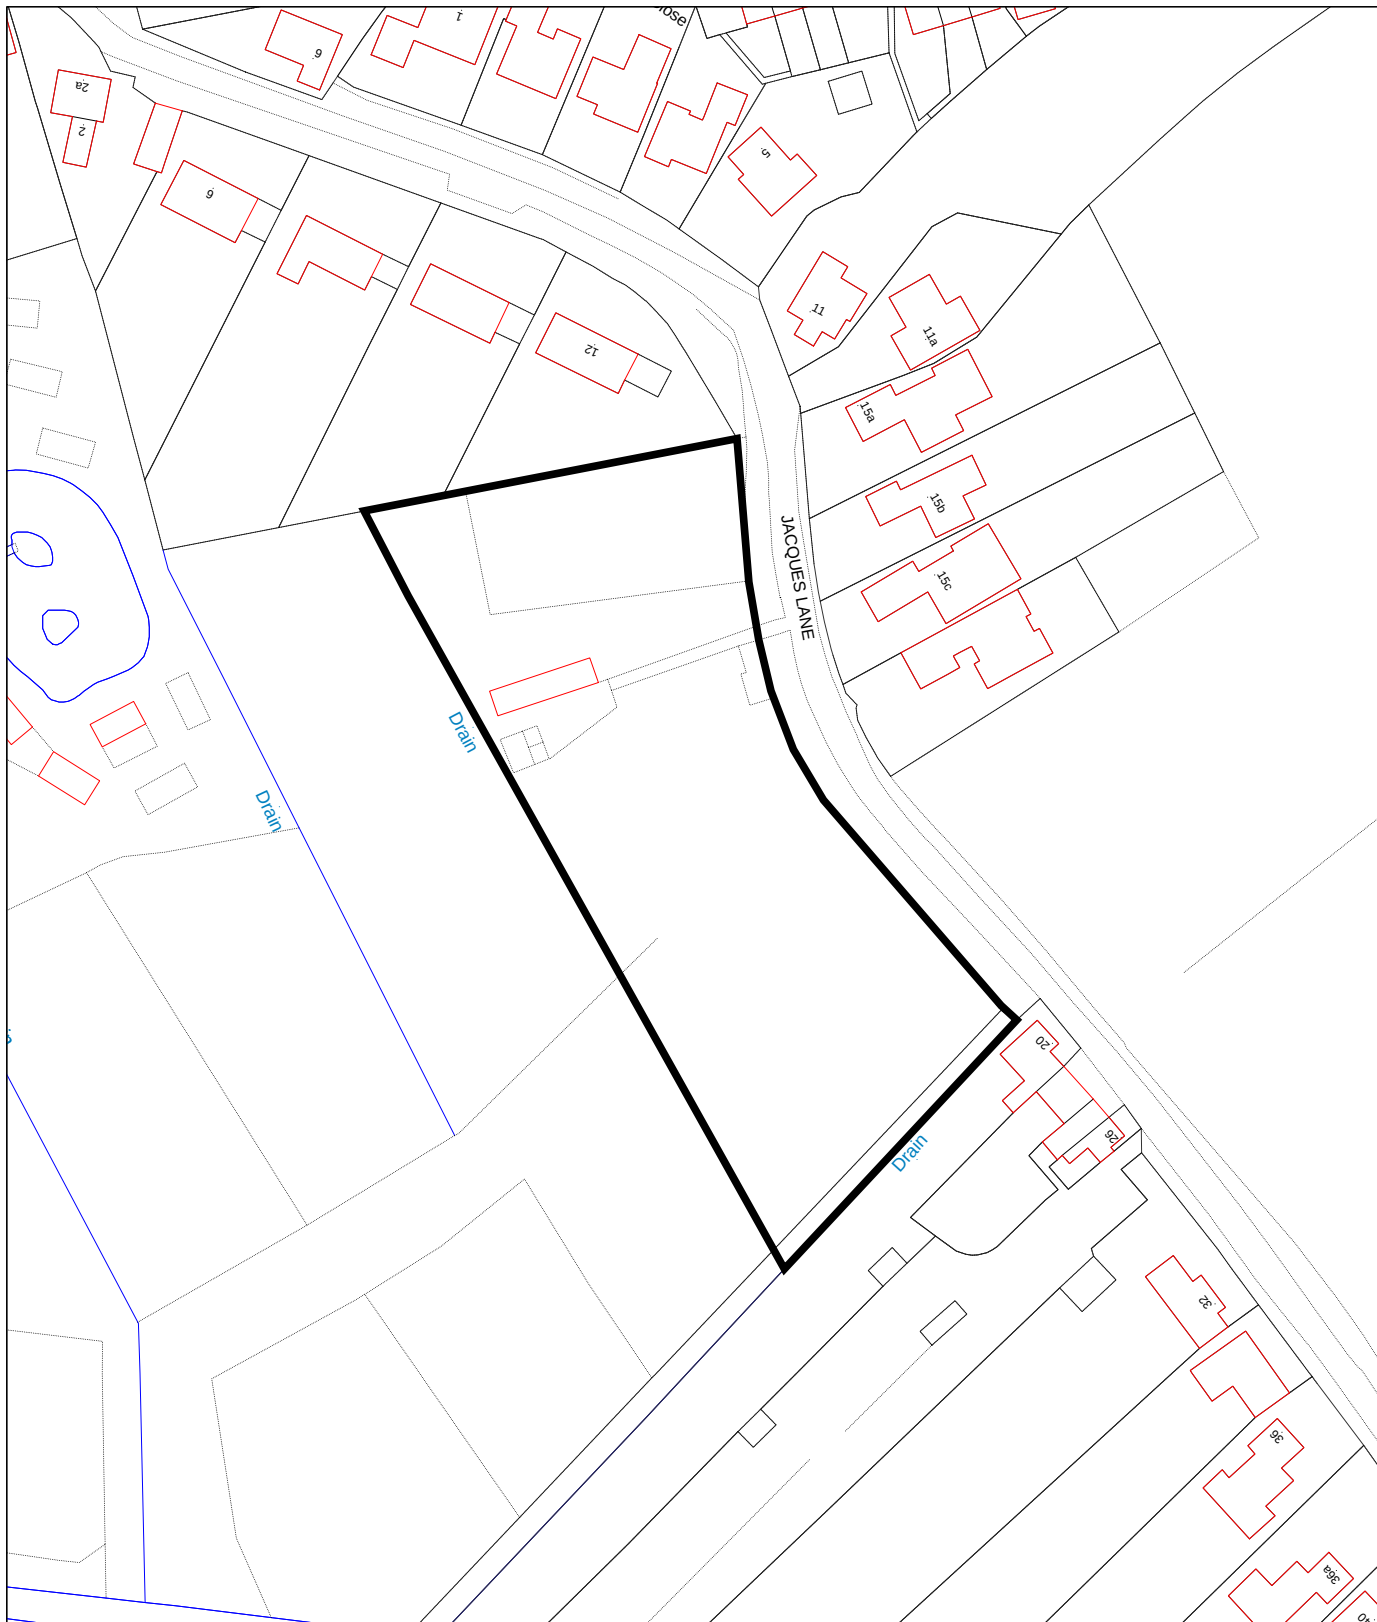


© Crown Copyright. All rights reserved.
Central Bedfordshire Council
Licence No. 100049029 (2009)

Date: 24:October:2017

Map Sheet No

Application No.
CB/17/03228/OUT

Scale: 1:1250

Land west of Jacques Lane, Clophill, Bedford, MK45 4BS