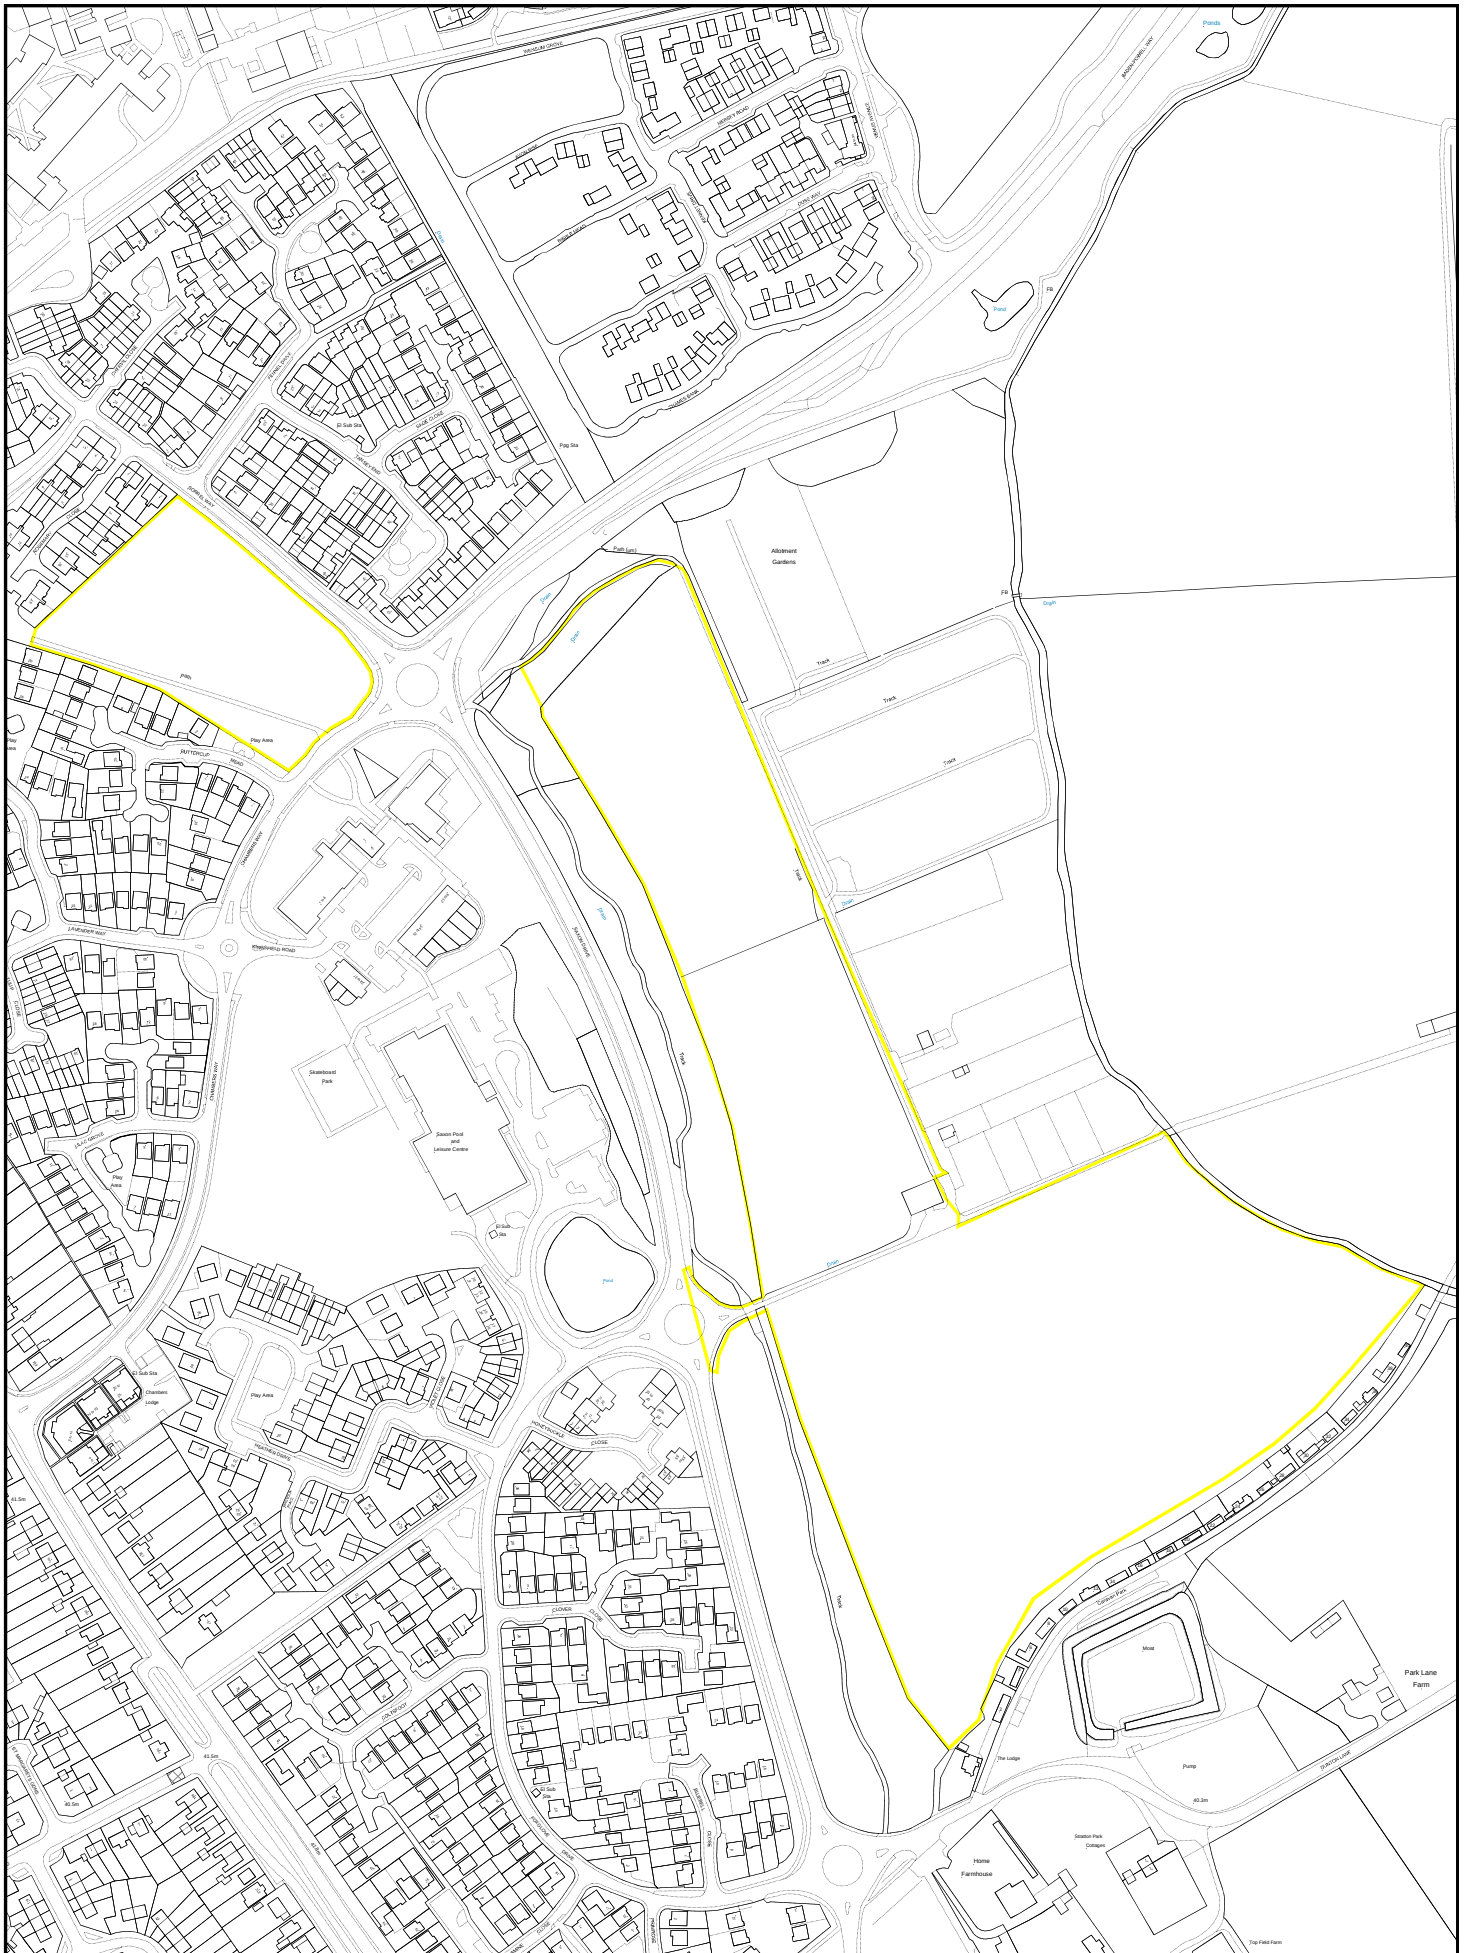


Date: 30 August 2017

Scale 1:2500 @ A3
EM 2120

Development Sites: Sorrel Way & Saxon Drive, Biggleswade

© Crown Copyright and database right. 2017
Ordnance Survey 100049029.
Central Bedfordshire Council.

Cities Revealed aerial photography copyright
The GeoInformation Group, 2010

