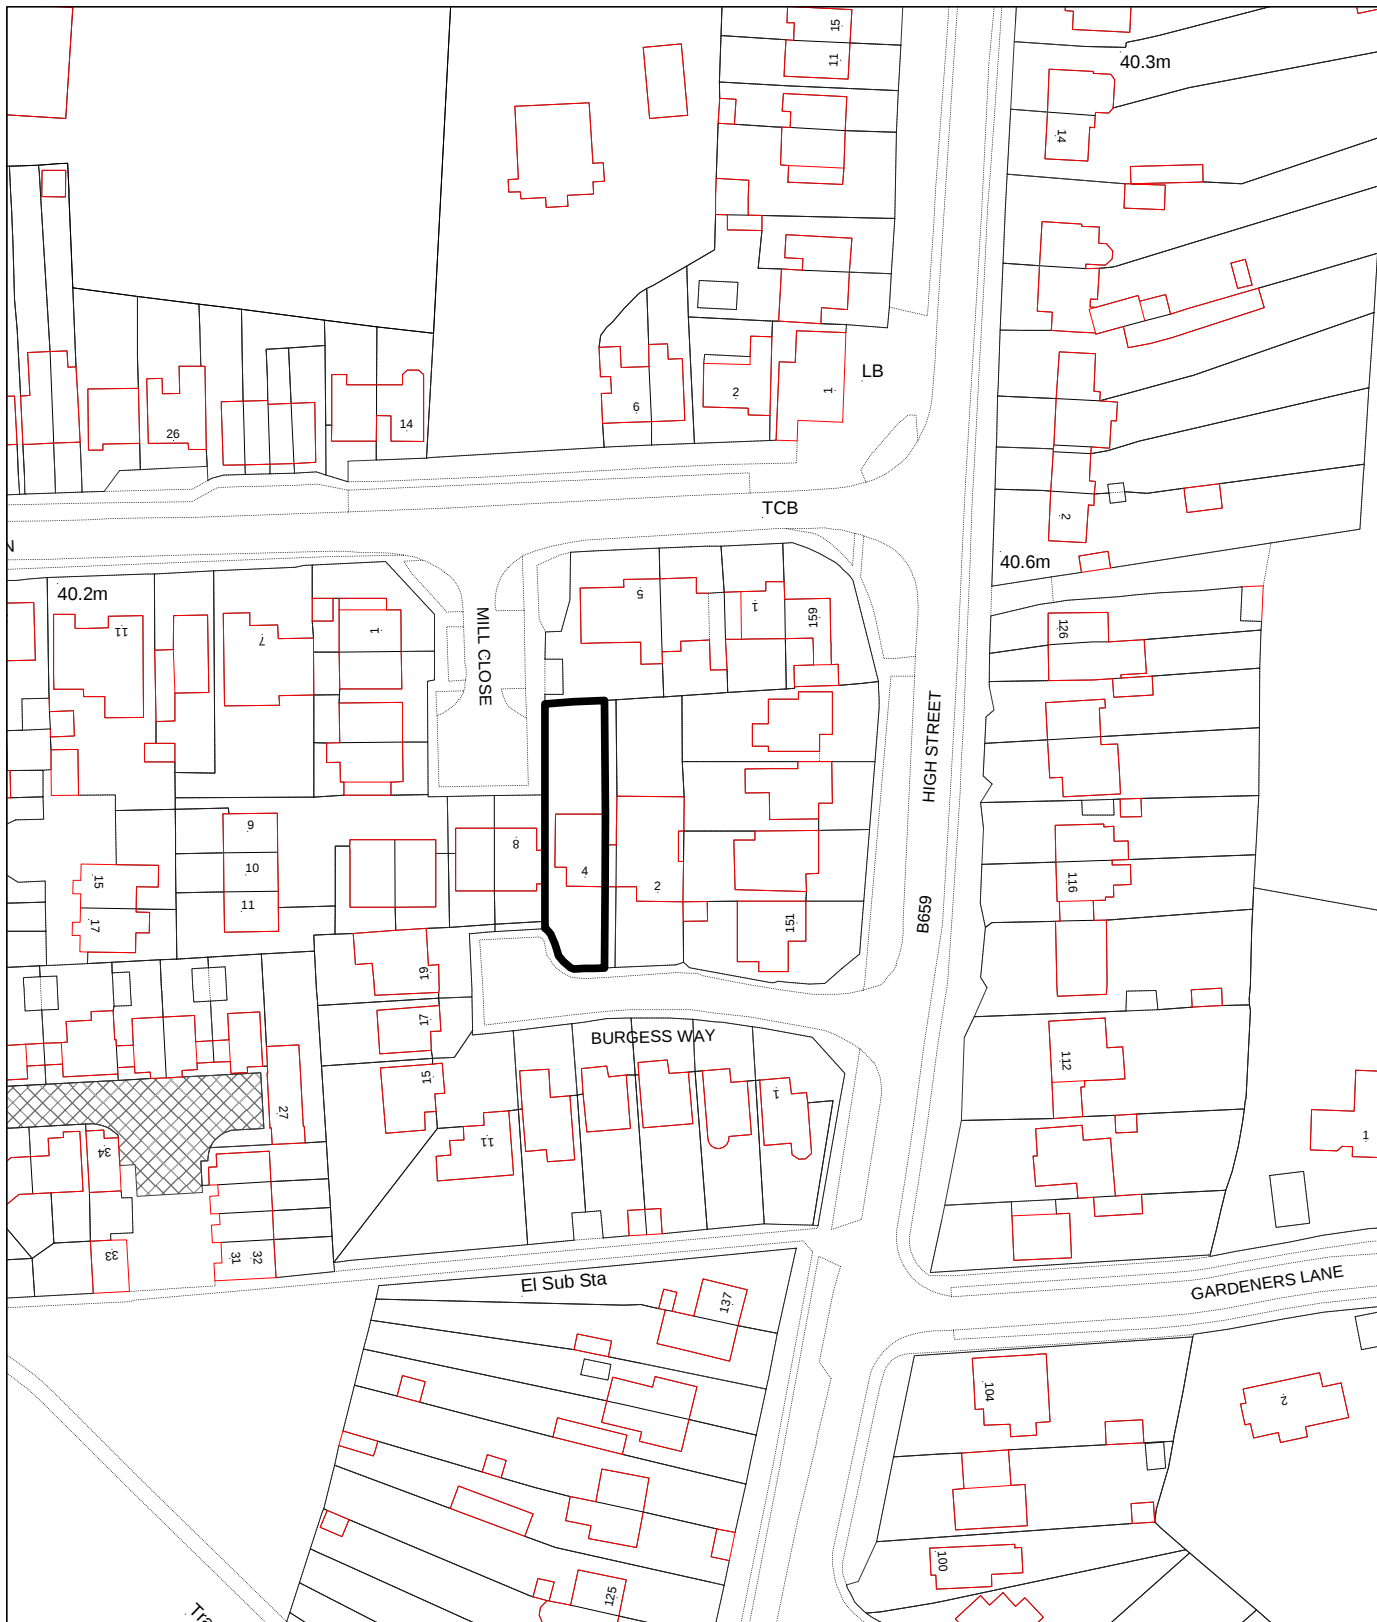


© Crown Copyright. All rights reserved.
Central Bedfordshire Council
Licence No. 100049029 (2009)

Date: 13:December:2017

Map Sheet No

Application No.
CB/17/05259/FULL

Scale: 1:1250

4 Burgess Way, Henlow, SG16 6AX