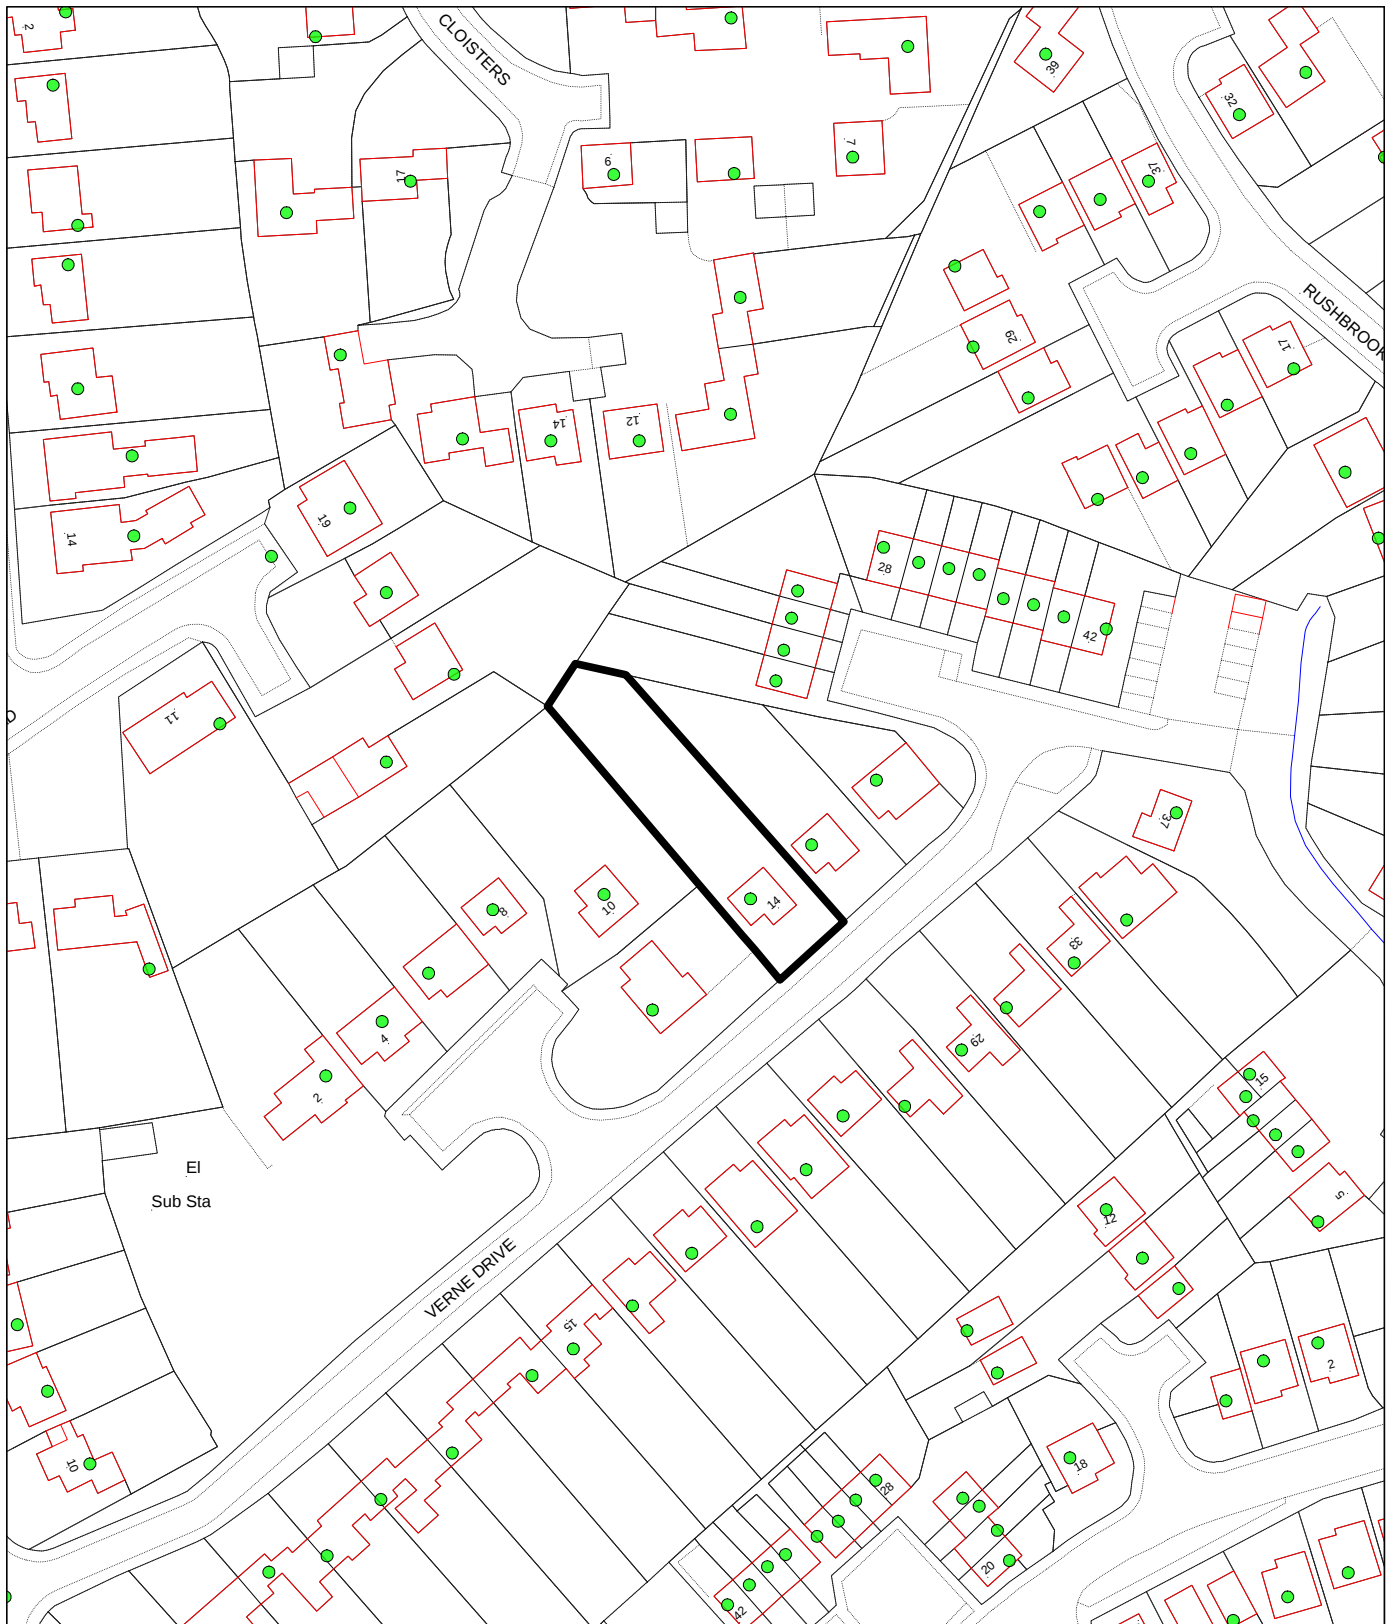


© Crown Copyright. All rights reserved.
Central Bedfordshire Council
Licence No. 100049029 (2009)

Date: 07:February:2018

Grid Ref: 503827; 238030

Application No.
CB/17/06061/FULL

Scale: 1:1250

14 Verne Drive, Ampthill, Bedford, MK45 2PS