











SAFETY, HEALTH AND ENVIRONMENTAL INFORMATION						
In addition to the hazards/risks normally associated with the types of work detailed on this drawing, note the following :						
CONSTRUCTION						
MAINTENANCE / CLEANING						
DECOMMISSIONING / DEMOLITION						
It is assumed that all works will be carried out by a competent contractor working, where appropriate, to an approved method statement						
REV	REV. DATE	PURPOSE OF REVISION		DRAWN	CHKD	APPROV
Drawn:	DL			Date:	21/09/2018	
Design:	DL			Date:	21/09/2018	
Checked:	SJOH			Date:	21/09/2018	
Approved:	SJOH			Date:	21/09/2018	
<div> integrated expertise</div>						
<div></div>						
Project						
BIDEFORD GREEN PHASE 2 LEIGHTON BUZZARD						
Drawing Title						
HIGHWAYS IMPROVEMENT GENERAL ARRANGEMENT SHEET 002 OF 020						
Drawing Status						
CONSULTATION						
Scale		NTS @ A3			DO NOT SCALE	
Ringway Jacobs No.						
Client No.						
Drawing Number						Rev
CBC-205833-000-002						-
This drawing is not to be used in whole or part other than for the intended purpose and project as defined on this drawing. Refer to the contract for full terms and conditions.						

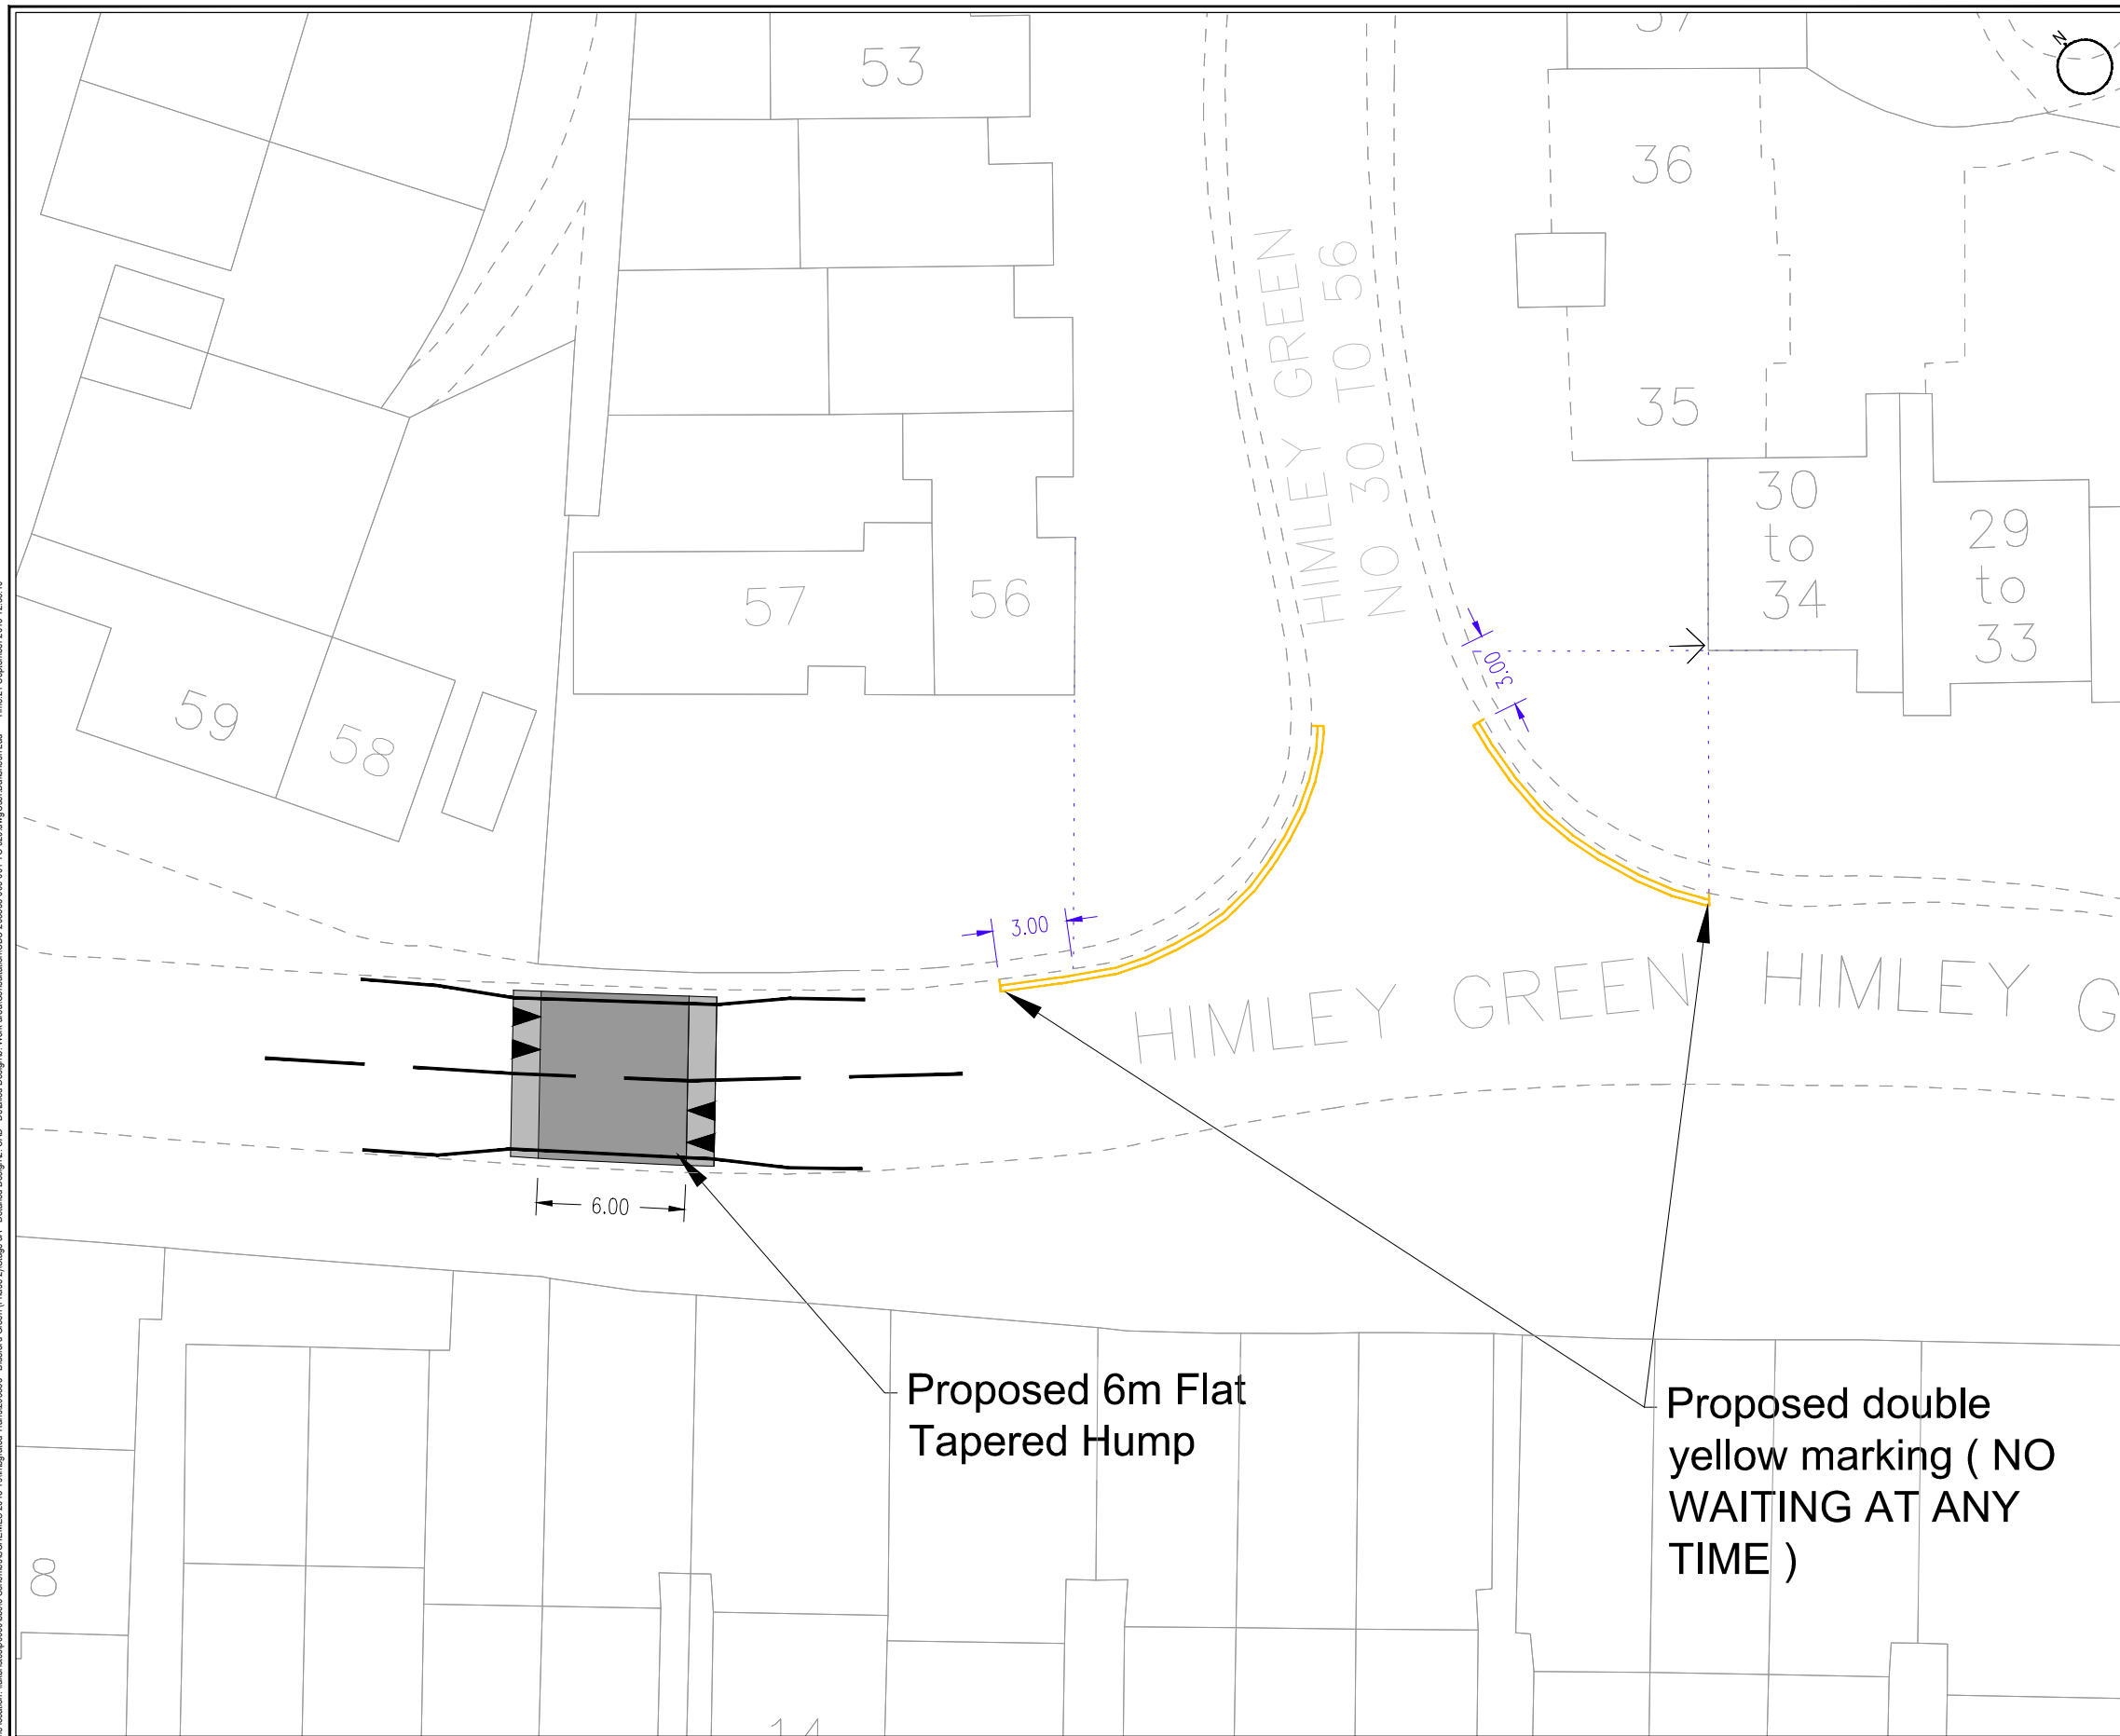

SAFETY, HEALTH AND ENVIRONMENTAL INFORMATION					
In addition to the hazards/risks normally associated with the types of work detailed on this drawing, note the following :					
CONSTRUCTION					
MAINTENANCE / CLEANING					
DECOMMISSIONING / DEMOLITION					
It is assumed that all works will be carried out by a competent contractor working, where appropriate, to an approved method statement					
REV	REV. DATE	PURPOSE OF REVISION	DRAWN	CHKD	APPROD
Drawn:	DL		Date:	21/09/2018	
Design:	DL		Date:	21/09/2018	
Checked:	SJOH		Date:	21/09/2018	
Approved:	SJOH		Date:	21/09/2018	
 integrated expertise					
					
Project					
BIDEFORD GREEN PHASE 2 LEIGHTON BUZZARD					
Drawing Title					
HIGHWAYS IMPROVEMENT GENERAL ARRANGEMENT SHEET 003 OF 020					
Drawing Status					
CONSULTATION					
Scale		NTS @ A3		DO NOT SCALE	
Ringway Jacobs No.					
Client No.					
Drawing Number					Rev
CBC-205833-000-003					-
This drawing is not to be used in whole or part other than for the intended purpose and project as defined on this drawing. Refer to the contract for full terms and conditions.					

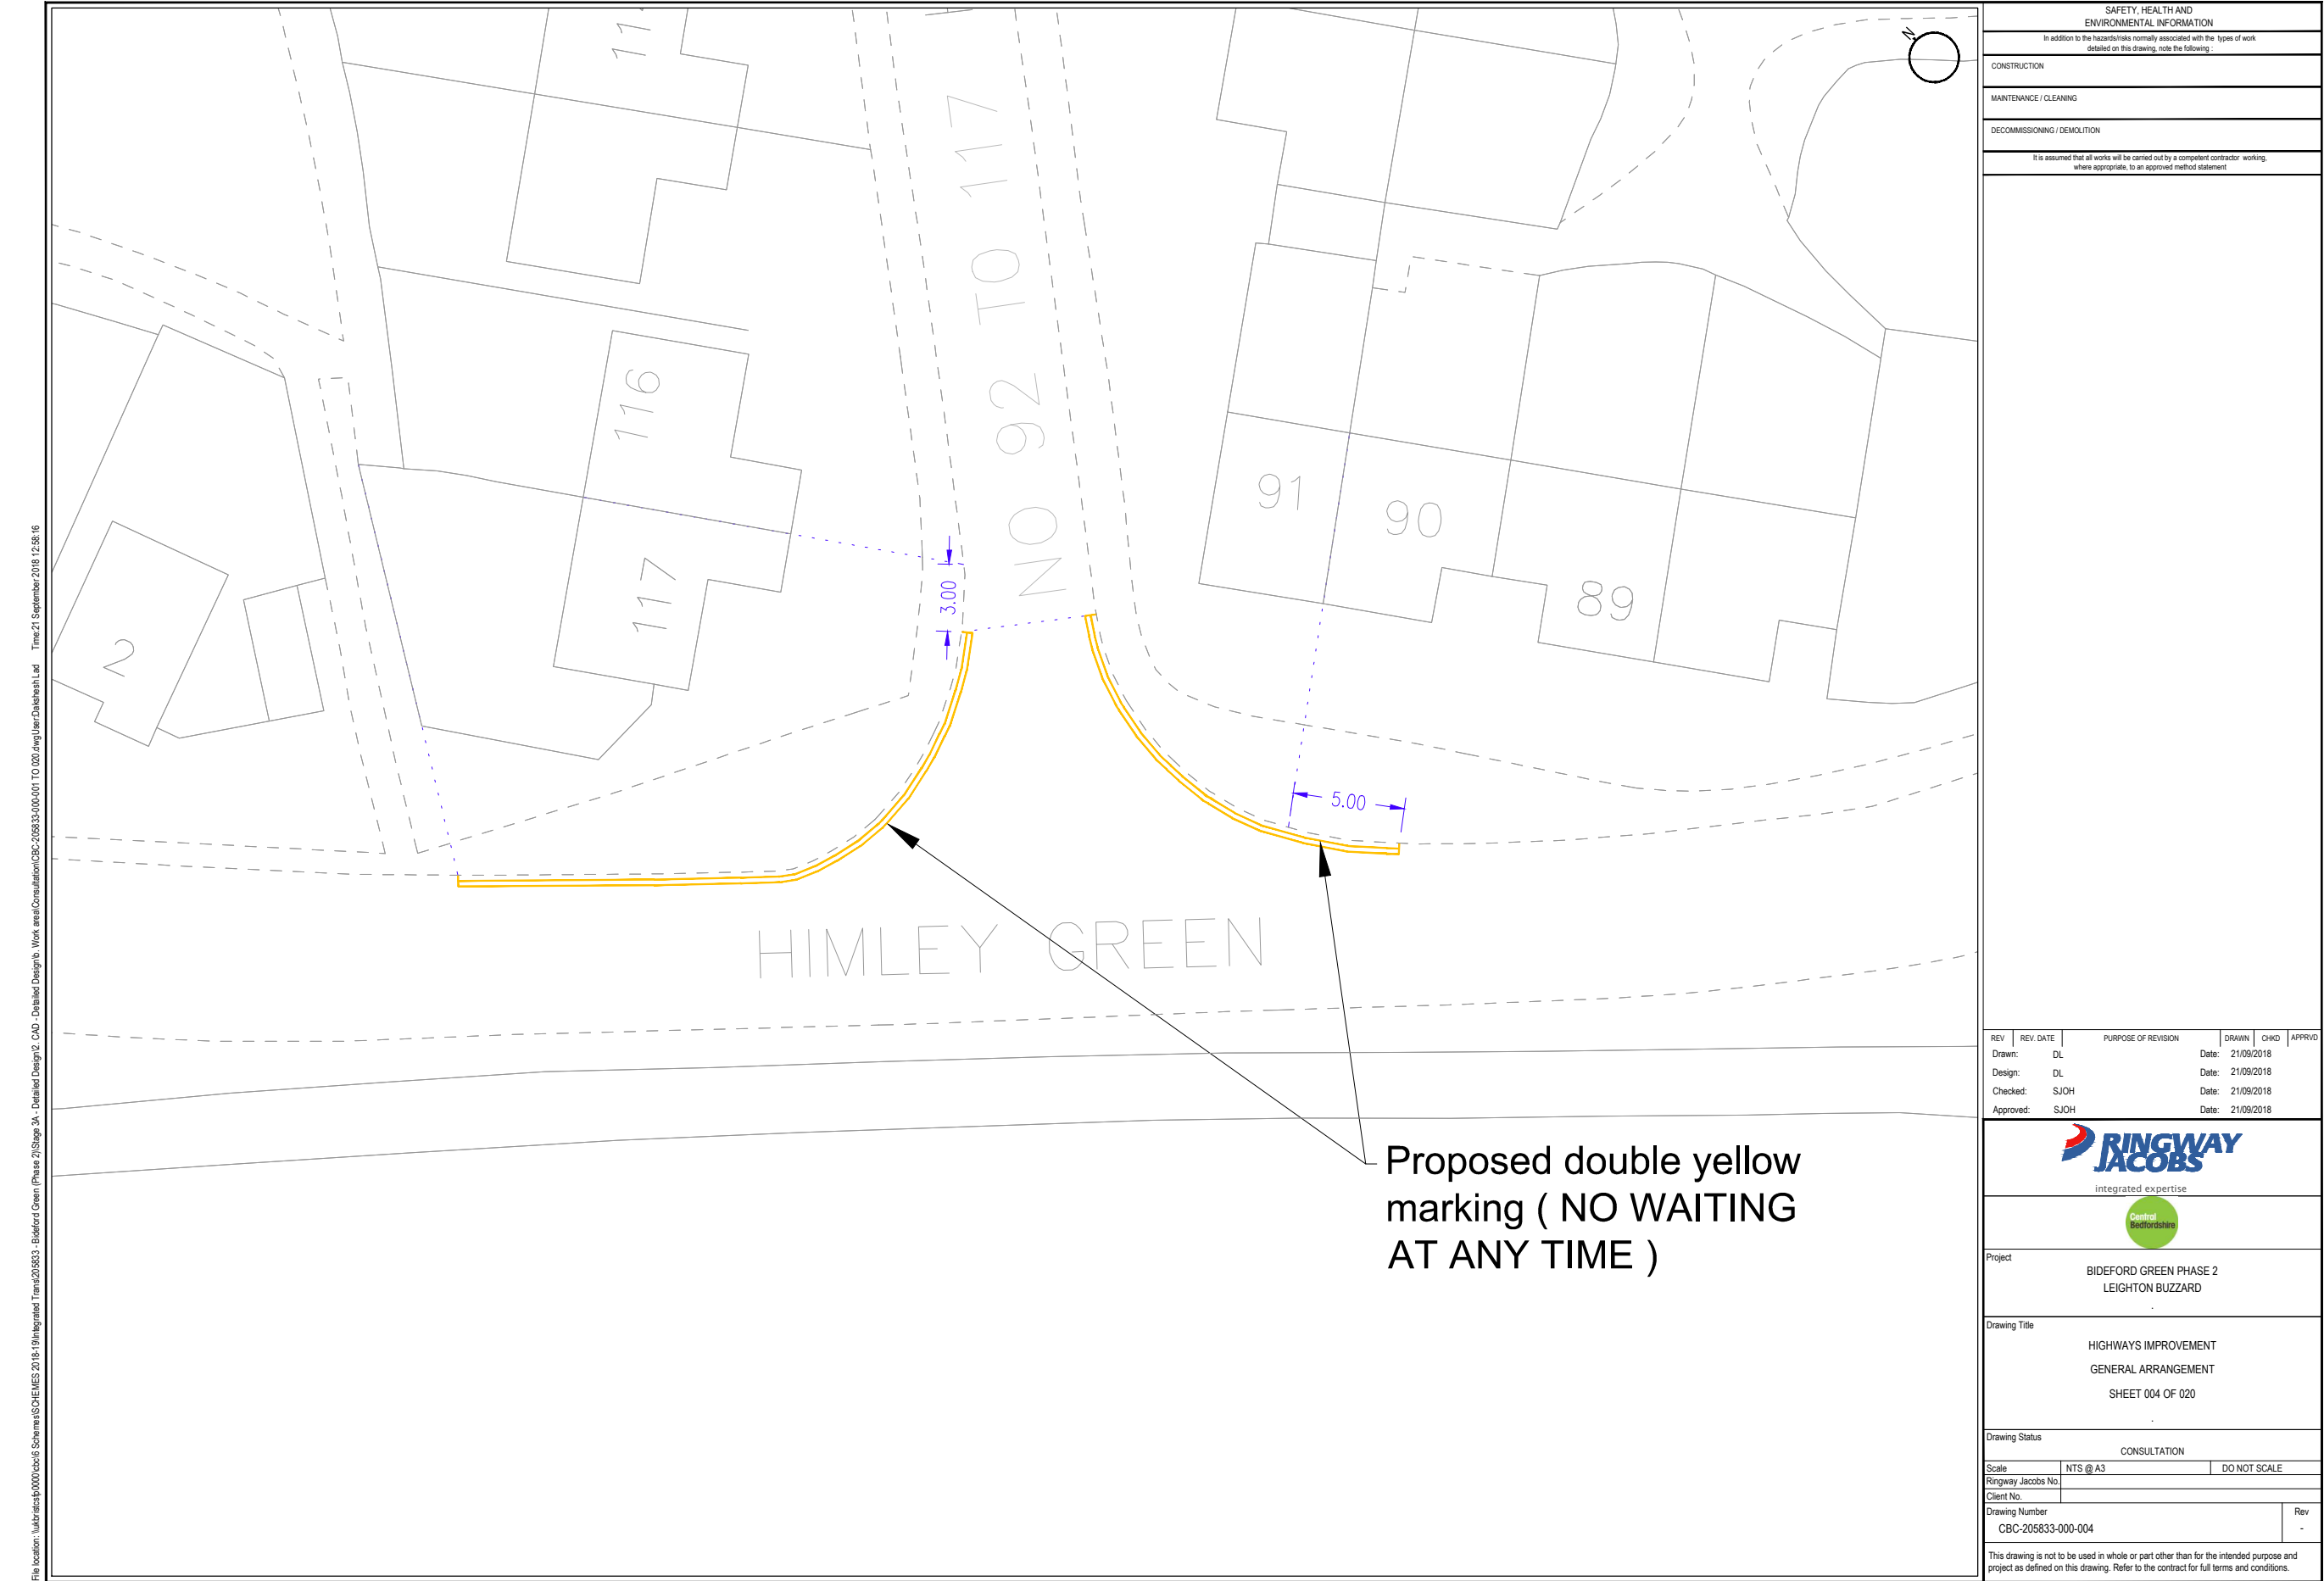

SAFETY, HEALTH AND ENVIRONMENTAL INFORMATION

In addition to the hazards/risks normally associated with the types of work detailed on this drawing, note the following:


CONSTRUCTION

MAINTENANCE / CLEANING


DECOMMISSIONING / DEMOLITION

It is assumed that all works will be carried out by a competent contractor working, where appropriate, to an approved method statement.

REV	REV. DATE	PURPOSE OF REVISION	DRAWN	CHKD	APPRVD
Drawn:	DL		Date:	21/09/2018	
Design:	DL		Date:	21/09/2018	
Checked:	SJOH		Date:	21/09/2018	
Approved:	SJOH		Date:	21/09/2018	



integrated expertise



Project

BIDEFORD GREEN PHASE 2  
LEIGHTON BUZZARD

Drawing Title

HIGHWAYS IMPROVEMENT  
GENERAL ARRANGEMENT  
SHEET 004 OF 020

Drawing Status


CONSULTATION



Scale	NTS @ A3	DO NOT SCALE
Ringway Jacobs No.		
Client No.		
Drawing Number	CBC-205833-000-004	Rev -


This drawing is not to be used in whole or part other than for the intended purpose and project as defined on this drawing. Refer to the contract for full terms and conditions.



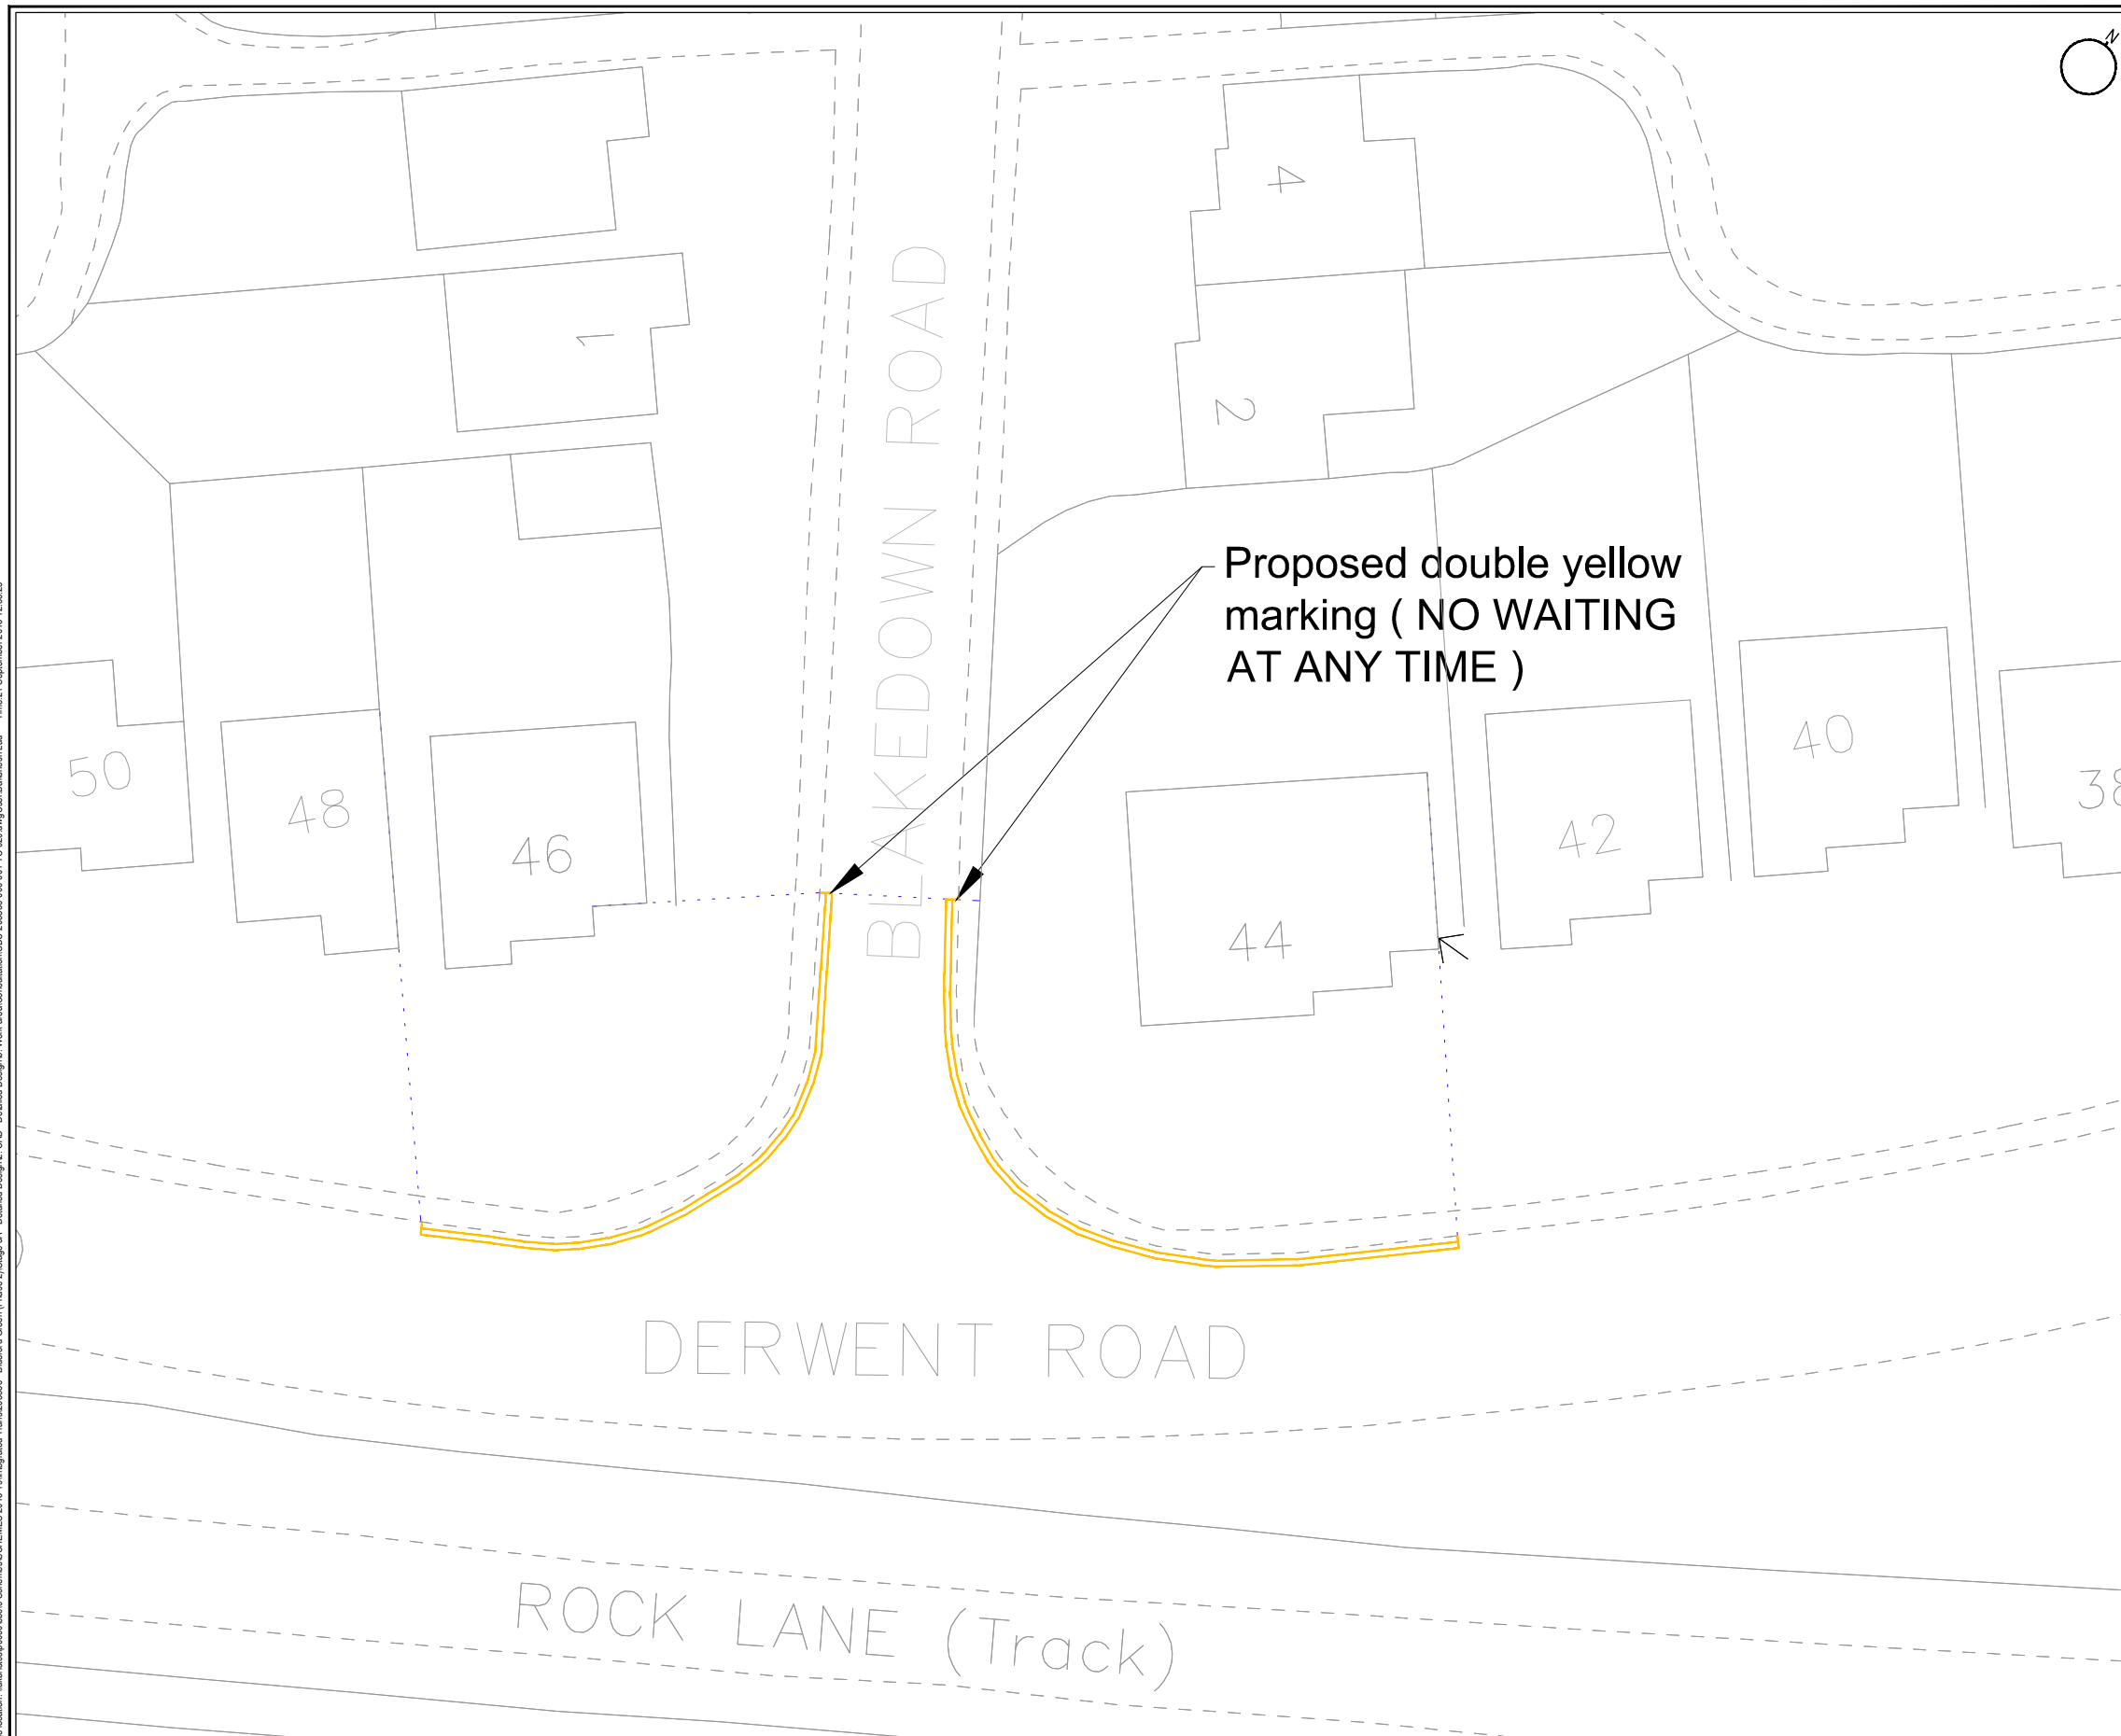




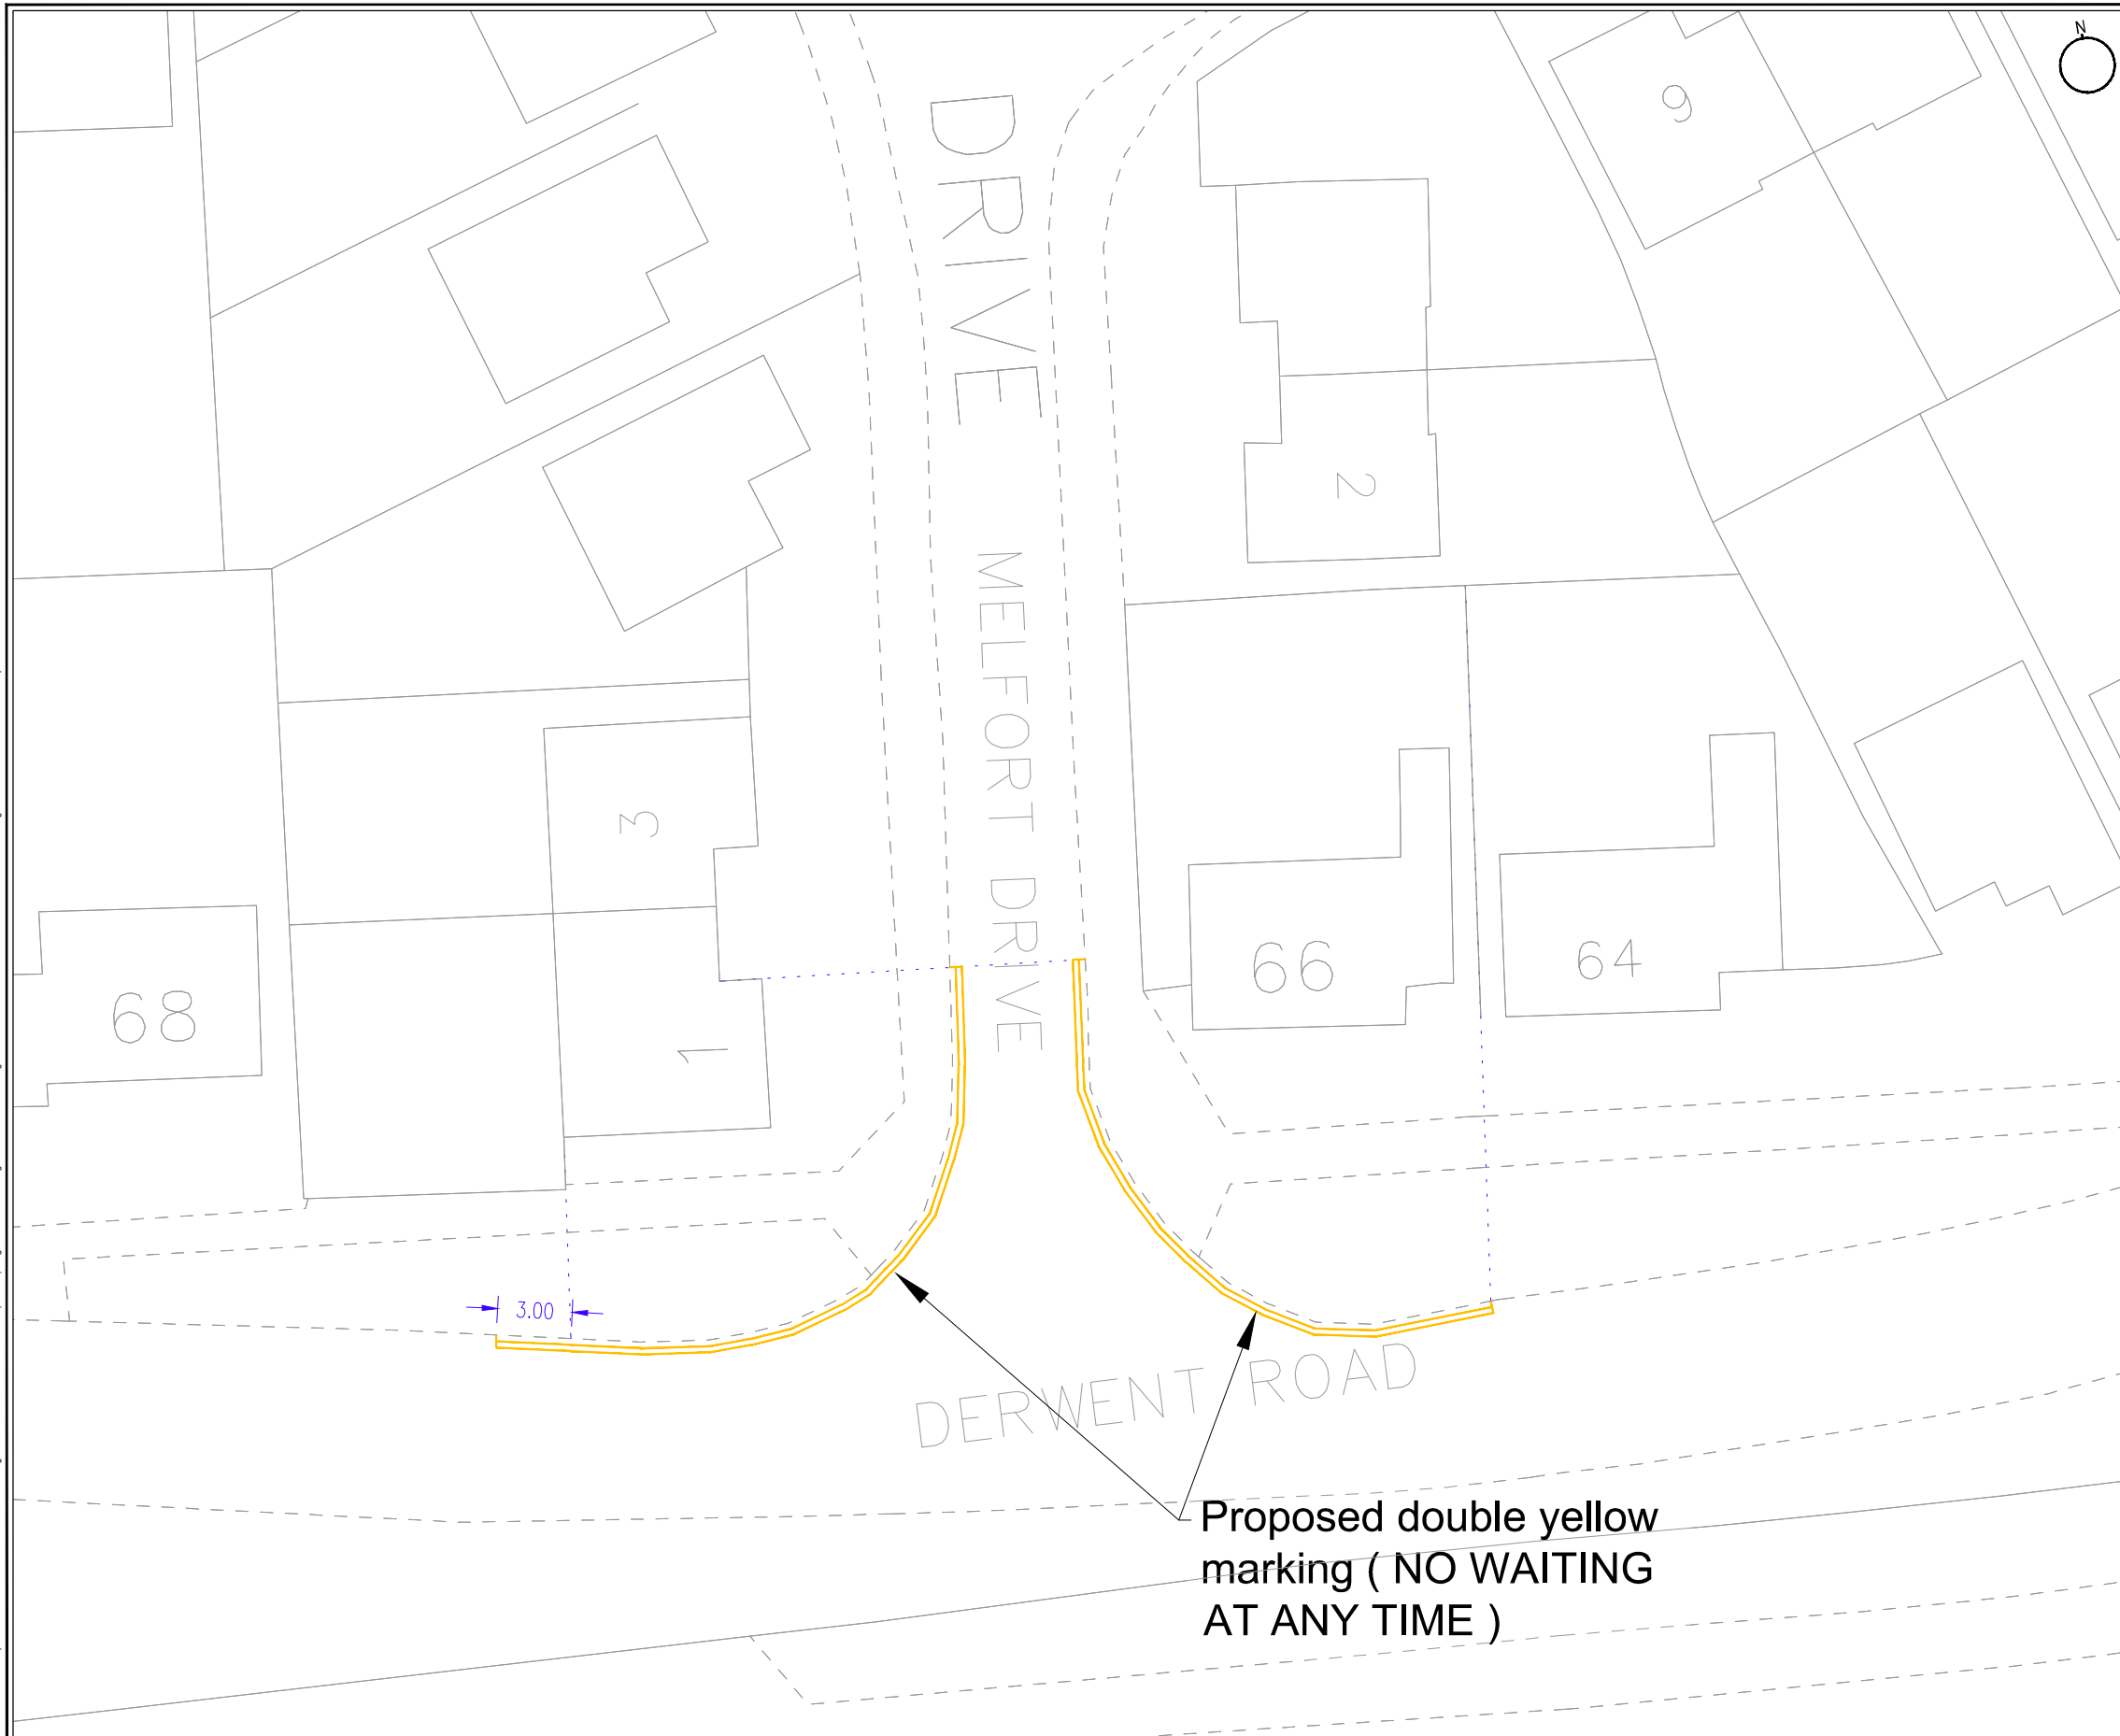

SAFETY, HEALTH AND ENVIRONMENTAL INFORMATION						
In addition to the hazards/risks normally associated with the types of work detailed on this drawing, note the following :						
CONSTRUCTION						
MAINTENANCE / CLEANING						
DECOMMISSIONING / DEMOLITION						
It is assumed that all works will be carried out by a competent contractor working, where appropriate, to an approved method statement						
REV	REV. DATE	PURPOSE OF REVISION		DRAWN	CHKD	APPROV
Drawn:	DL			Date:	21/09/2018	
Design:	DL			Date:	21/09/2018	
Checked:	SJOH			Date:	21/09/2018	
Approved:	SJOH			Date:	21/09/2018	
 integrated expertise						
						
Project						
BIDEFORD GREEN PHASE 2 LEIGHTON BUZZARD						
Drawing Title						
HIGHWAYS IMPROVEMENT GENERAL ARRANGEMENT SHEET 006 OF 020						
Drawing Status						
CONSULTATION						
Scale		NTS @ A3			DO NOT SCALE	
Ringway Jacobs No.						
Client No.						
Drawing Number						Rev
CBC-205833-000-006						-
This drawing is not to be used in whole or part other than for the intended purpose and project as defined on this drawing. Refer to the contract for full terms and conditions.						



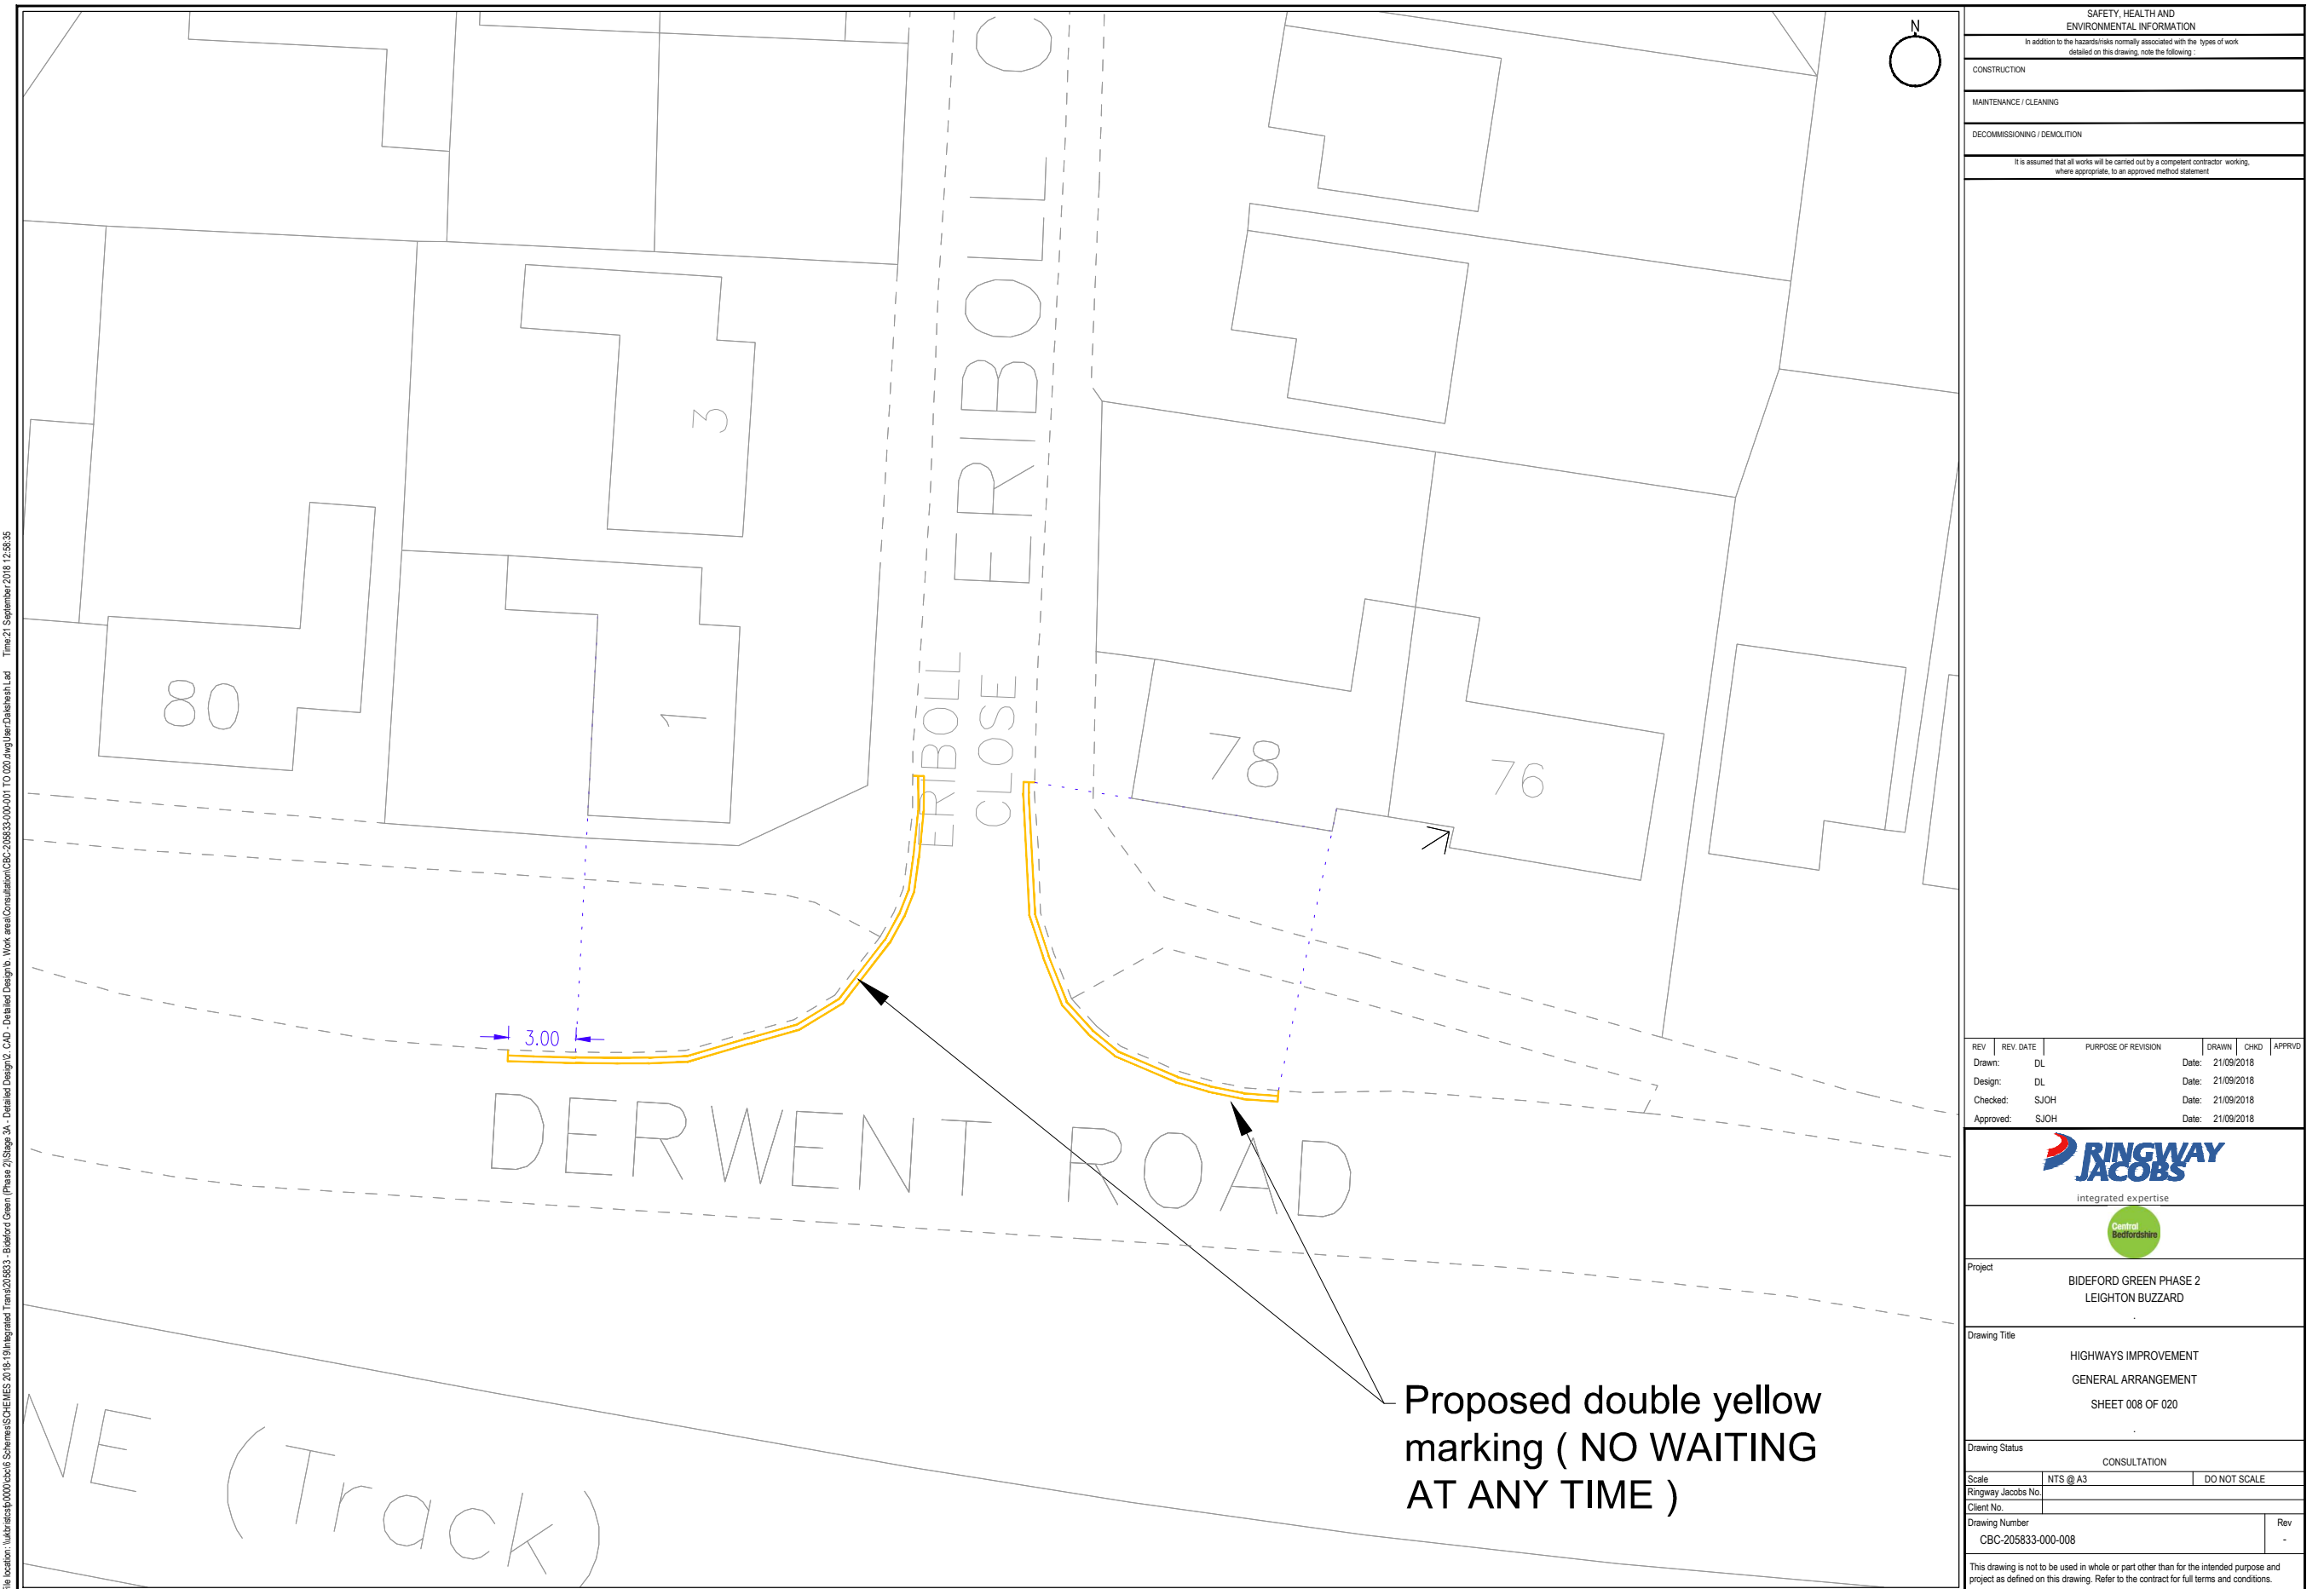

SAFETY, HEALTH AND ENVIRONMENTAL INFORMATION							
In addition to the hazards/risks normally associated with the types of work detailed on this drawing, note the following :							
CONSTRUCTION							
MAINTENANCE / CLEANING							
DECOMMISSIONING / DEMOLITION							
It is assumed that all works will be carried out by a competent contractor working, where appropriate, to an approved method statement							
REV	REV. DATE	PURPOSE OF REVISION			DRAWN	CHKD	APPROV
Drawn:	DL				Date:	21/09/2018	
Design:	DL				Date:	21/09/2018	
Checked:	SJOH				Date:	21/09/2018	
Approved:	SJOH				Date:	21/09/2018	
 integrated expertise							
							
Project							
BIDEFORD GREEN PHASE 2 LEIGHTON BUZZARD							
Drawing Title							
HIGHWAYS IMPROVEMENT GENERAL ARRANGEMENT SHEET 007 OF 020							
Drawing Status							
CONSULTATION							
Scale		NTS @ A3			DO NOT SCALE		
Ringway Jacobs No.							
Client No.							
Drawing Number						Rev	
CBC-205833-000-007						-	
This drawing is not to be used in whole or part other than for the intended purpose and project as defined on this drawing. Refer to the contract for full terms and conditions.							











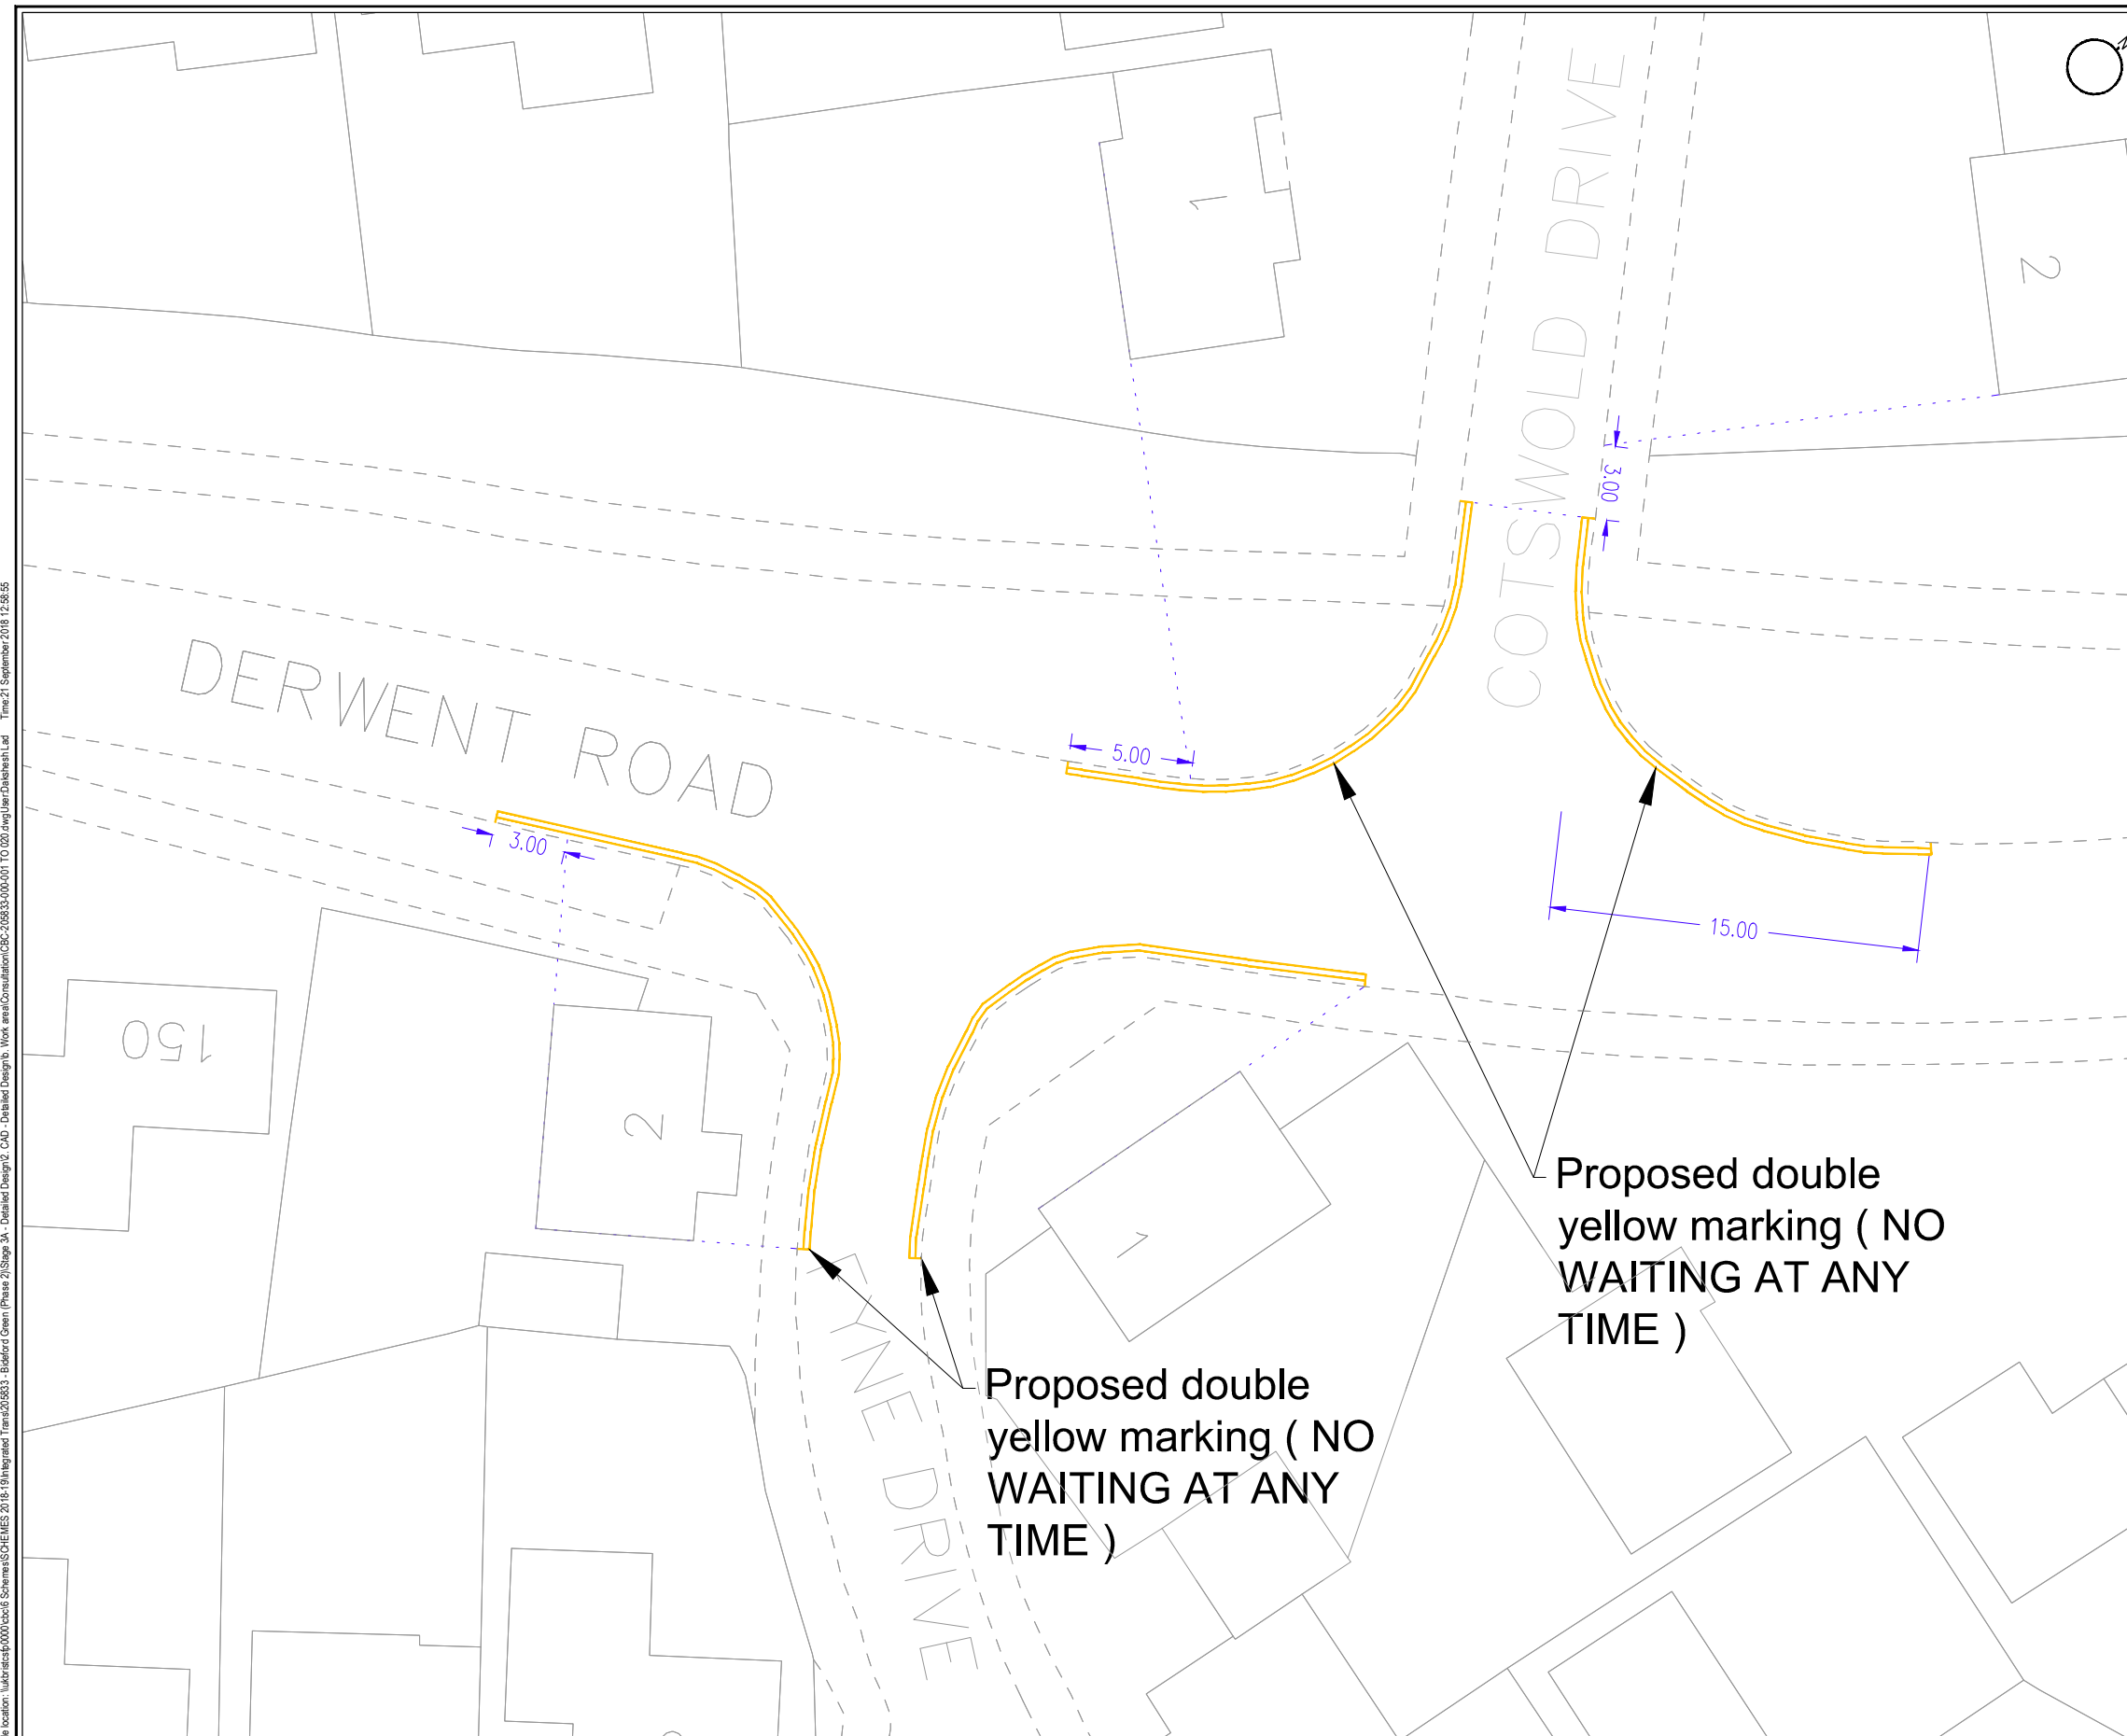

<p align="center"><b>SAFETY, HEALTH AND ENVIRONMENTAL INFORMATION</b></p> <p align="center">In addition to the hazards/risks normally associated with the types of work detailed on this drawing, note the following :</p>					
CONSTRUCTION					
MAINTENANCE / CLEANING					
DECOMMISSIONING / DEMOLITION					
<p align="center">It is assumed that all works will be carried out by a competent contractor working, where appropriate, to an approved method statement</p>					
REV	REV. DATE	PURPOSE OF REVISION	DRAWN	CHKD	APPROV
Drawn:	DL		Date:	21/09/2018	
Design:	DL		Date:	21/09/2018	
Checked:	SJOH		Date:	21/09/2018	
Approved:	SJOH		Date:	21/09/2018	
 <p align="center">integrated expertise</p>					
					
<p>Project</p> <p align="center"><b>BIDEFORD GREEN PHASE 2 LEIGHTON BUZZARD</b></p>					
<p>Drawing Title</p> <p align="center"><b>HIGHWAYS IMPROVEMENT GENERAL ARRANGEMENT SHEET 009 OF 020</b></p>					
<p>Drawing Status</p> <p align="center"><b>CONSULTATION</b></p>					
Scale		NTS @ A3		DO NOT SCALE	
Ringway Jacobs No.					
Client No.					
Drawing Number					Rev
CBC-205833-000-009					-
<p>This drawing is not to be used in whole or part other than for the intended purpose and project as defined on this drawing. Refer to the contract for full terms and conditions.</p>					






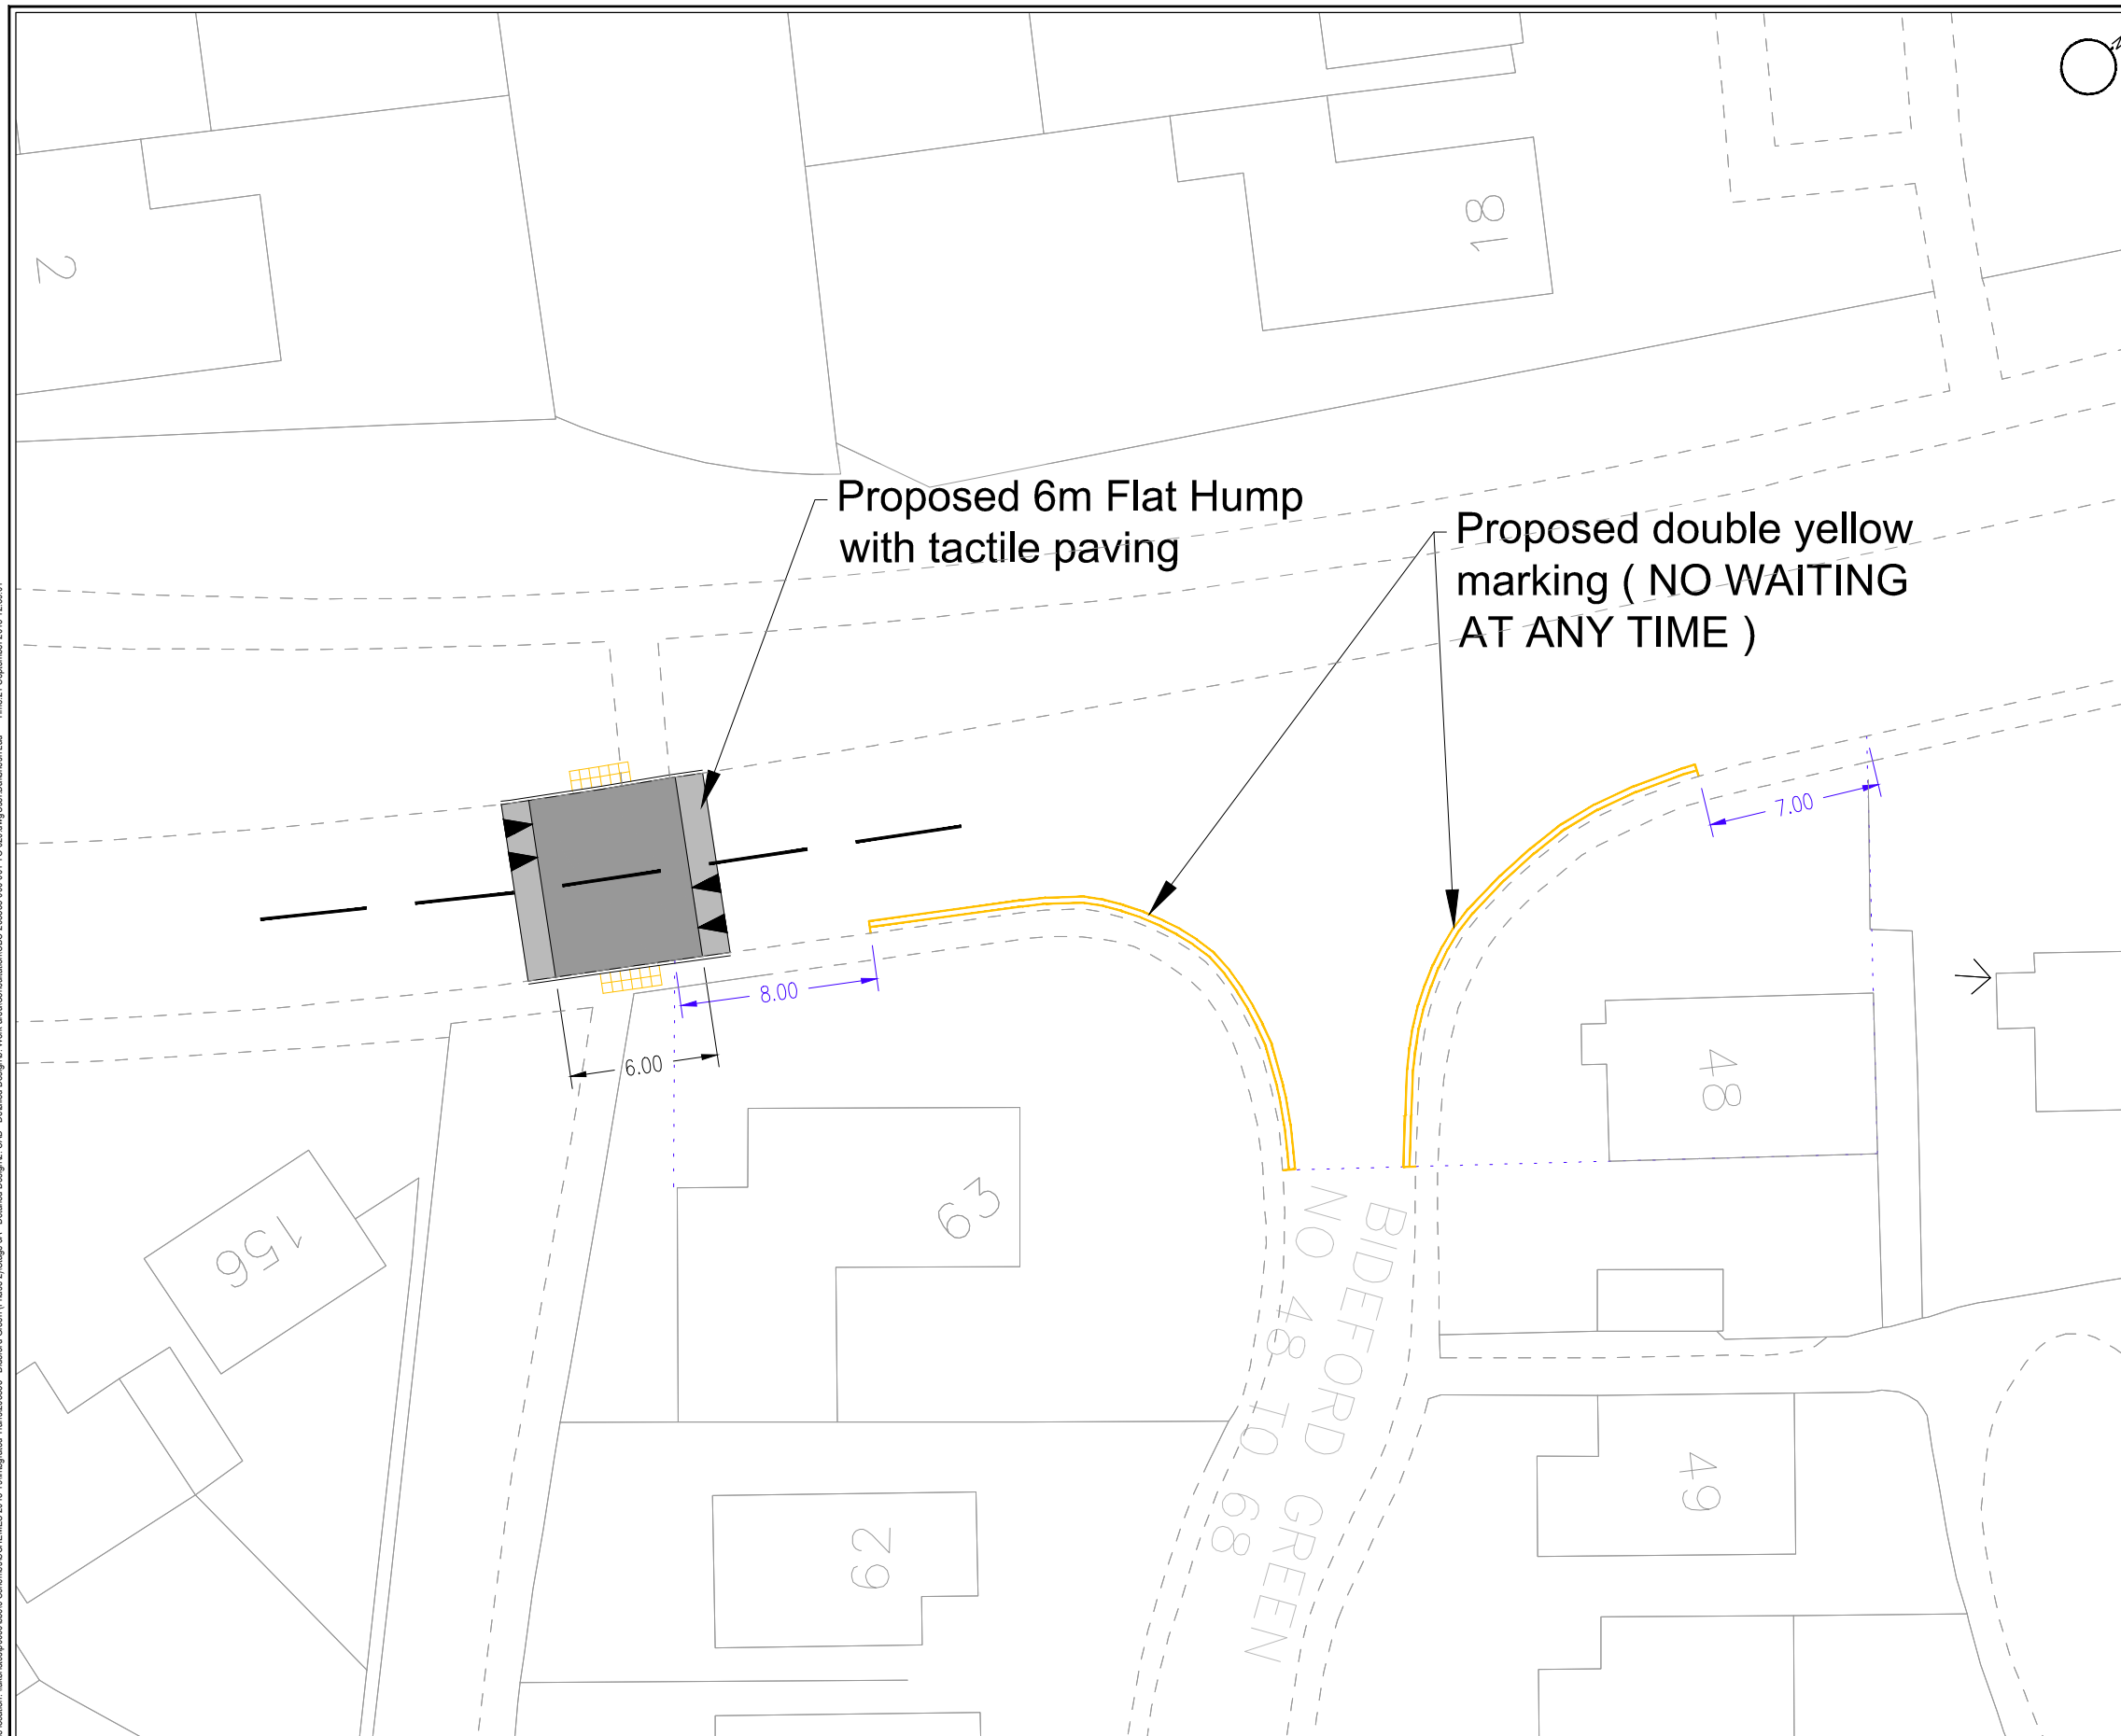

SAFETY, HEALTH AND ENVIRONMENTAL INFORMATION						
In addition to the hazards/risks normally associated with the types of work detailed on this drawing, note the following :						
CONSTRUCTION						
MAINTENANCE / CLEANING						
DECOMMISSIONING / DEMOLITION						
It is assumed that all works will be carried out by a competent contractor working, where appropriate, to an approved method statement						
REV	REV. DATE	PURPOSE OF REVISION		DRAWN	CHKD	APPROV
Drawn:	DL			Date:	21/09/2018	
Design:	DL			Date:	21/09/2018	
Checked:	SJOH			Date:	21/09/2018	
Approved:	SJOH			Date:	21/09/2018	
 integrated expertise						
						
Project						
BIDEFORD GREEN PHASE 2 LEIGHTON BUZZARD						
Drawing Title						
HIGHWAYS IMPROVEMENT GENERAL ARRANGEMENT SHEET 011 OF 020						
Drawing Status						
CONSULTATION						
Scale		NTS @ A3			DO NOT SCALE	
Ringway Jacobs No.						
Client No.						
Drawing Number						Rev
CBC-205833-000-011						-
This drawing is not to be used in whole or part other than for the intended purpose and project as defined on this drawing. Refer to the contract for full terms and conditions.						




SAFETY, HEALTH AND ENVIRONMENTAL INFORMATION					
In addition to the hazards/risks normally associated with the types of work detailed on this drawing, note the following :					
CONSTRUCTION					
MAINTENANCE / CLEANING					
DECOMMISSIONING / DEMOLITION					
It is assumed that all works will be carried out by a competent contractor working, where appropriate, to an approved method statement					
REV	REV. DATE	PURPOSE OF REVISION	DRAWN	CHKD	APPROV
Drawn:	DL		Date:	21/09/2018	
Design:	DL		Date:	21/09/2018	
Checked:	SJOH		Date:	21/09/2018	
Approved:	SJOH		Date:	21/09/2018	
<div> integrated expertise</div>					
<div></div>					
Project					
BIDEFORD GREEN PHASE 2 LEIGHTON BUZZARD					
Drawing Title					
HIGHWAYS IMPROVEMENT GENERAL ARRANGEMENT SHEET 012 OF 020					
Drawing Status					
CONSULTATION					
Scale		NTS @ A3		DO NOT SCALE	
Ringway Jacobs No.					
Client No.					
Drawing Number					Rev
CBC-205833-000-012					-
This drawing is not to be used in whole or part other than for the intended purpose and project as defined on this drawing. Refer to the contract for full terms and conditions.					

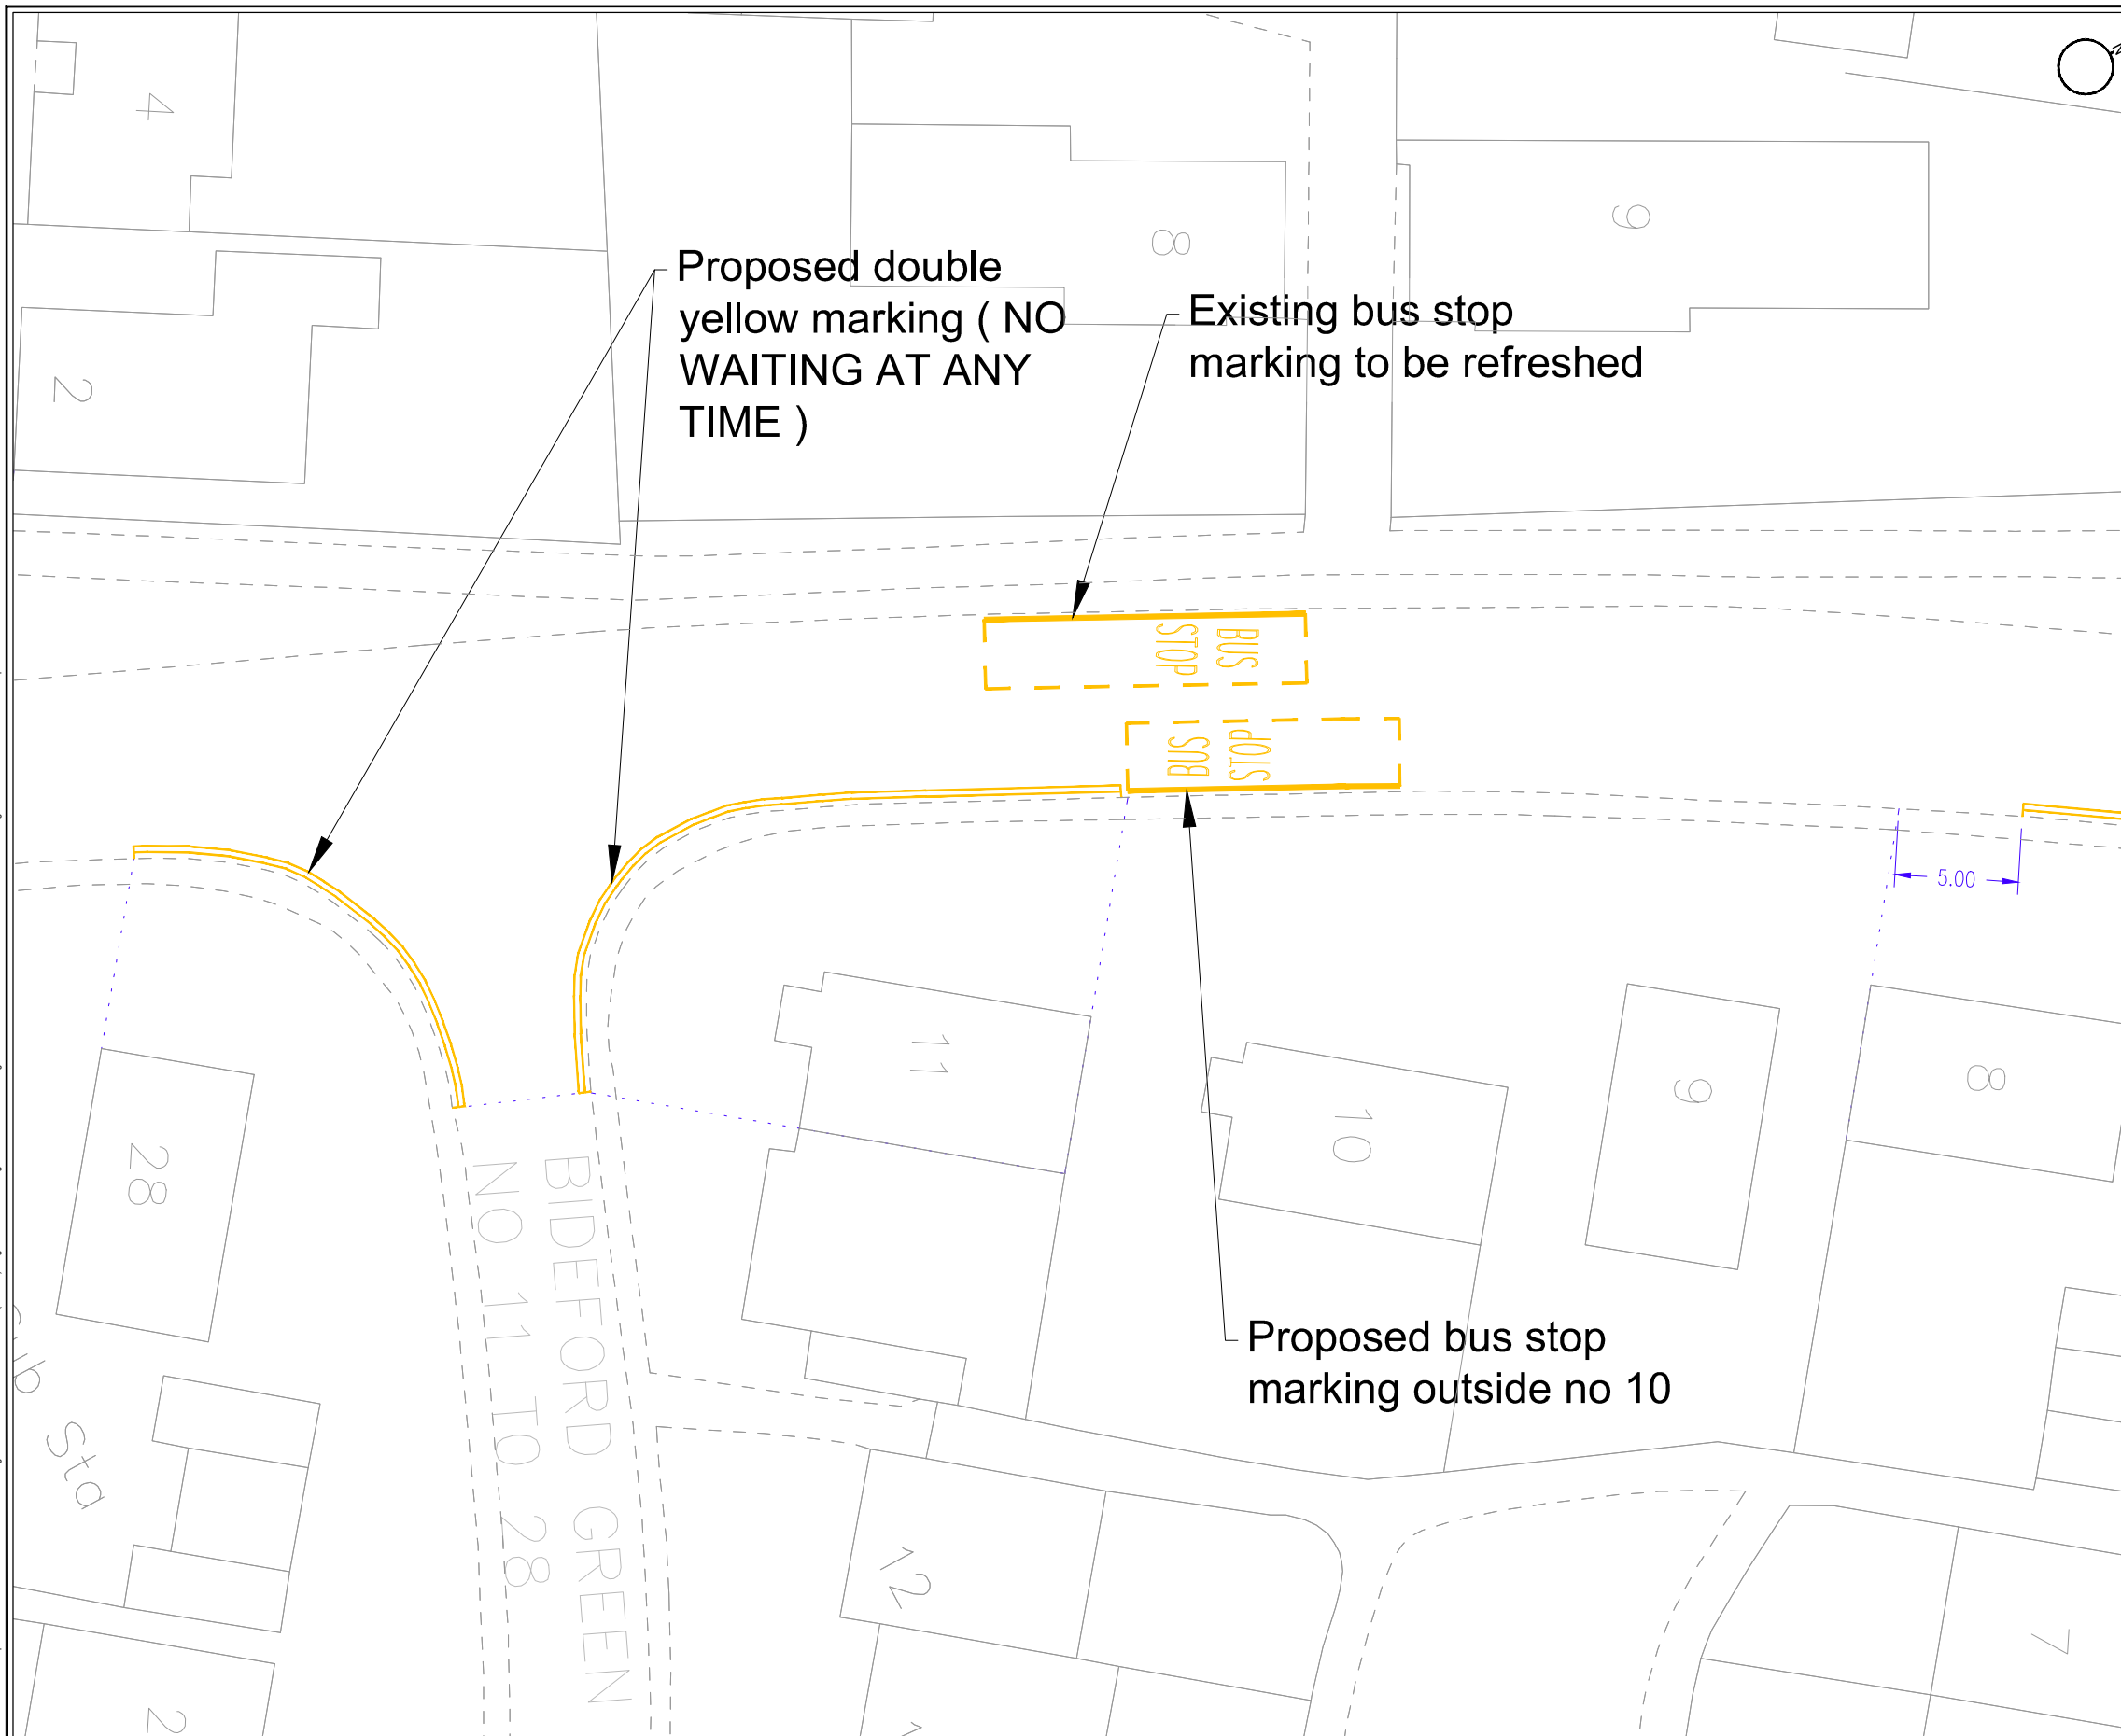




SAFETY, HEALTH AND ENVIRONMENTAL INFORMATION						
In addition to the hazards/risks normally associated with the types of work detailed on this drawing, note the following :						
CONSTRUCTION						
MAINTENANCE / CLEANING						
DECOMMISSIONING / DEMOLITION						
It is assumed that all works will be carried out by a competent contractor working, where appropriate, to an approved method statement						
REV	REV. DATE	PURPOSE OF REVISION		DRAWN	CHKD	APPROV
Drawn:	DL			Date:	21/09/2018	
Design:	DL			Date:	21/09/2018	
Checked:	SJOH			Date:	21/09/2018	
Approved:	SJOH			Date:	21/09/2018	
 integrated expertise						
						
Project						
BIDEFORD GREEN PHASE 2 LEIGHTON BUZZARD						
Drawing Title						
HIGHWAYS IMPROVEMENT GENERAL ARRANGEMENT SHEET 014 OF 020						
Drawing Status						
CONSULTATION						
Scale		NTS @ A3			DO NOT SCALE	
Ringway Jacobs No.						
Client No.						
Drawing Number						Rev
CBC-205833-000-014						-
This drawing is not to be used in whole or part other than for the intended purpose and project as defined on this drawing. Refer to the contract for full terms and conditions.						



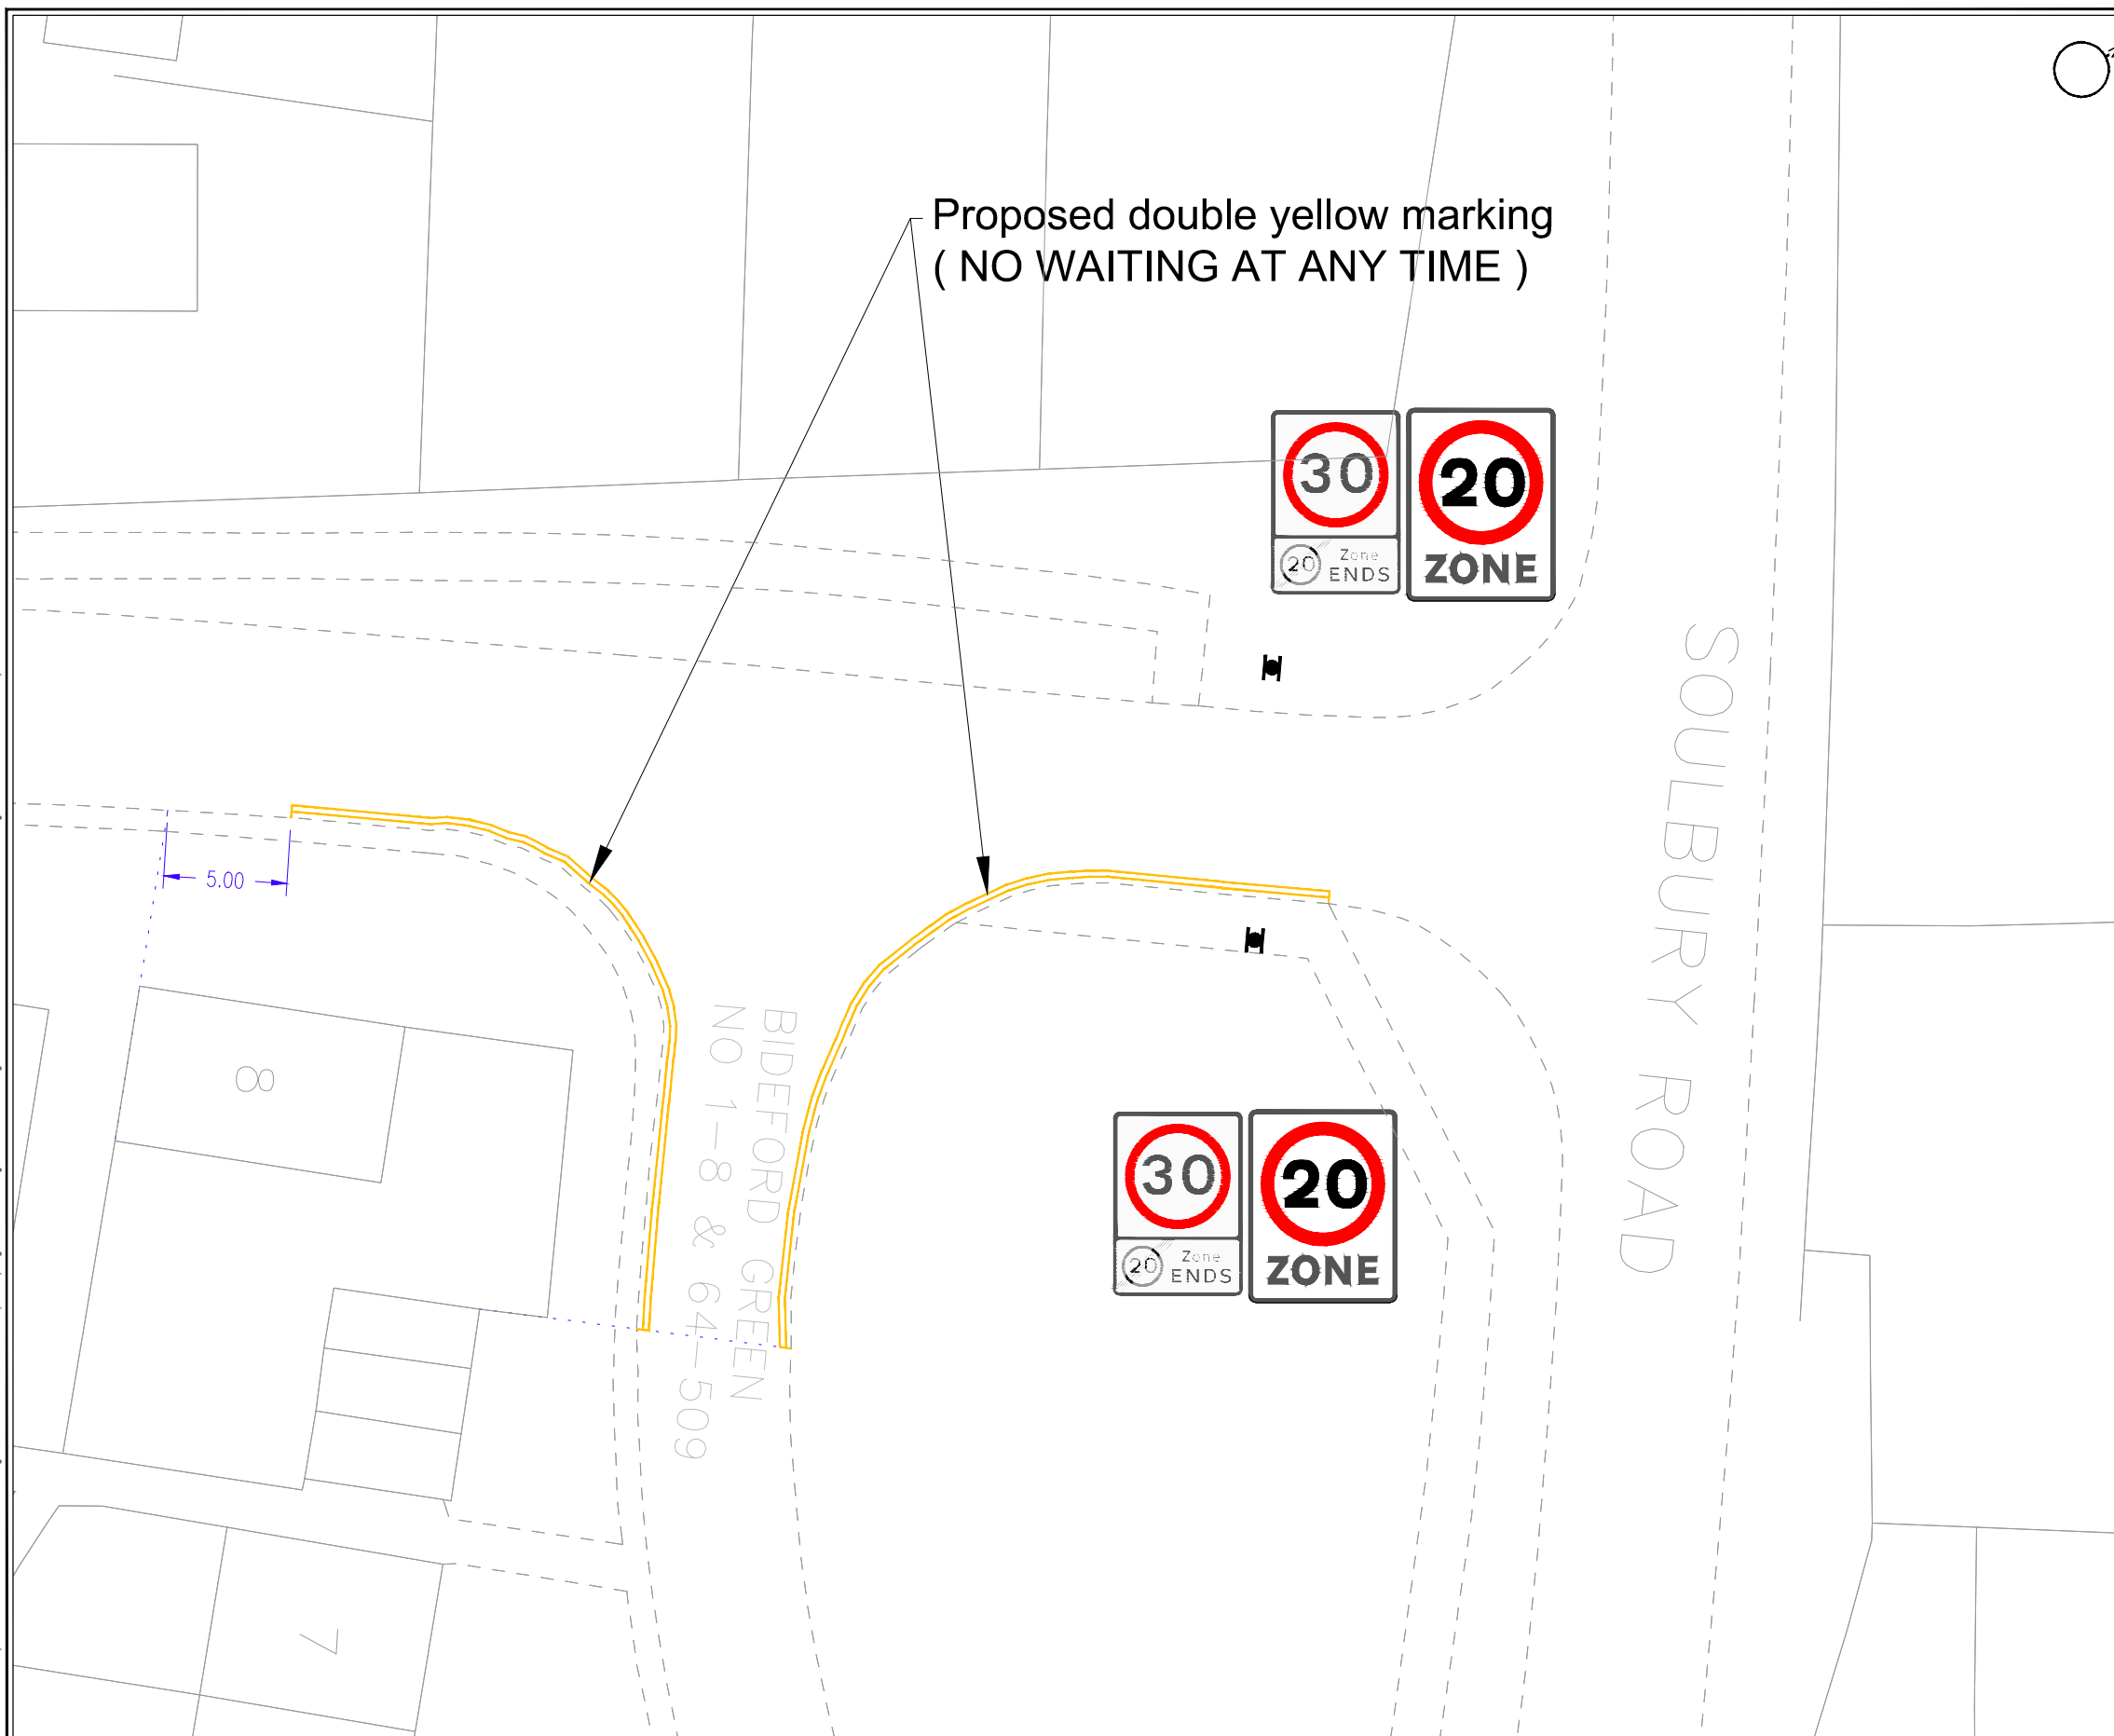

SAFETY, HEALTH AND ENVIRONMENTAL INFORMATION					
In addition to the hazards/risks normally associated with the types of work detailed on this drawing, note the following:					
CONSTRUCTION					
MAINTENANCE / CLEANING					
DECOMMISSIONING / DEMOLITION					
It is assumed that all works will be carried out by a competent contractor working, where appropriate, to an approved method statement.					
REV	REV. DATE	PURPOSE OF REVISION	DRAWN	CHKD	APPROV
Drawn:	DL		Date:	21/09/2018	
Design:	DL		Date:	21/09/2018	
Checked:	SJOH		Date:	21/09/2018	
Approved:	SJOH		Date:	21/09/2018	
<div> integrated expertise</div>					
<div></div>					
Project					
BIDEFORD GREEN PHASE 2 LEIGHTON BUZZARD					
Drawing Title					
HIGHWAYS IMPROVEMENT GENERAL ARRANGEMENT SHEET 015 OF 020					
Drawing Status					
CONSULTATION					
Scale		NTS @ A3		DO NOT SCALE	
Ringway Jacobs No.					
Client No.					
Drawing Number					Rev
CBC-205833-000-015					-
This drawing is not to be used in whole or part other than for the intended purpose and project as defined on this drawing. Refer to the contract for full terms and conditions.					

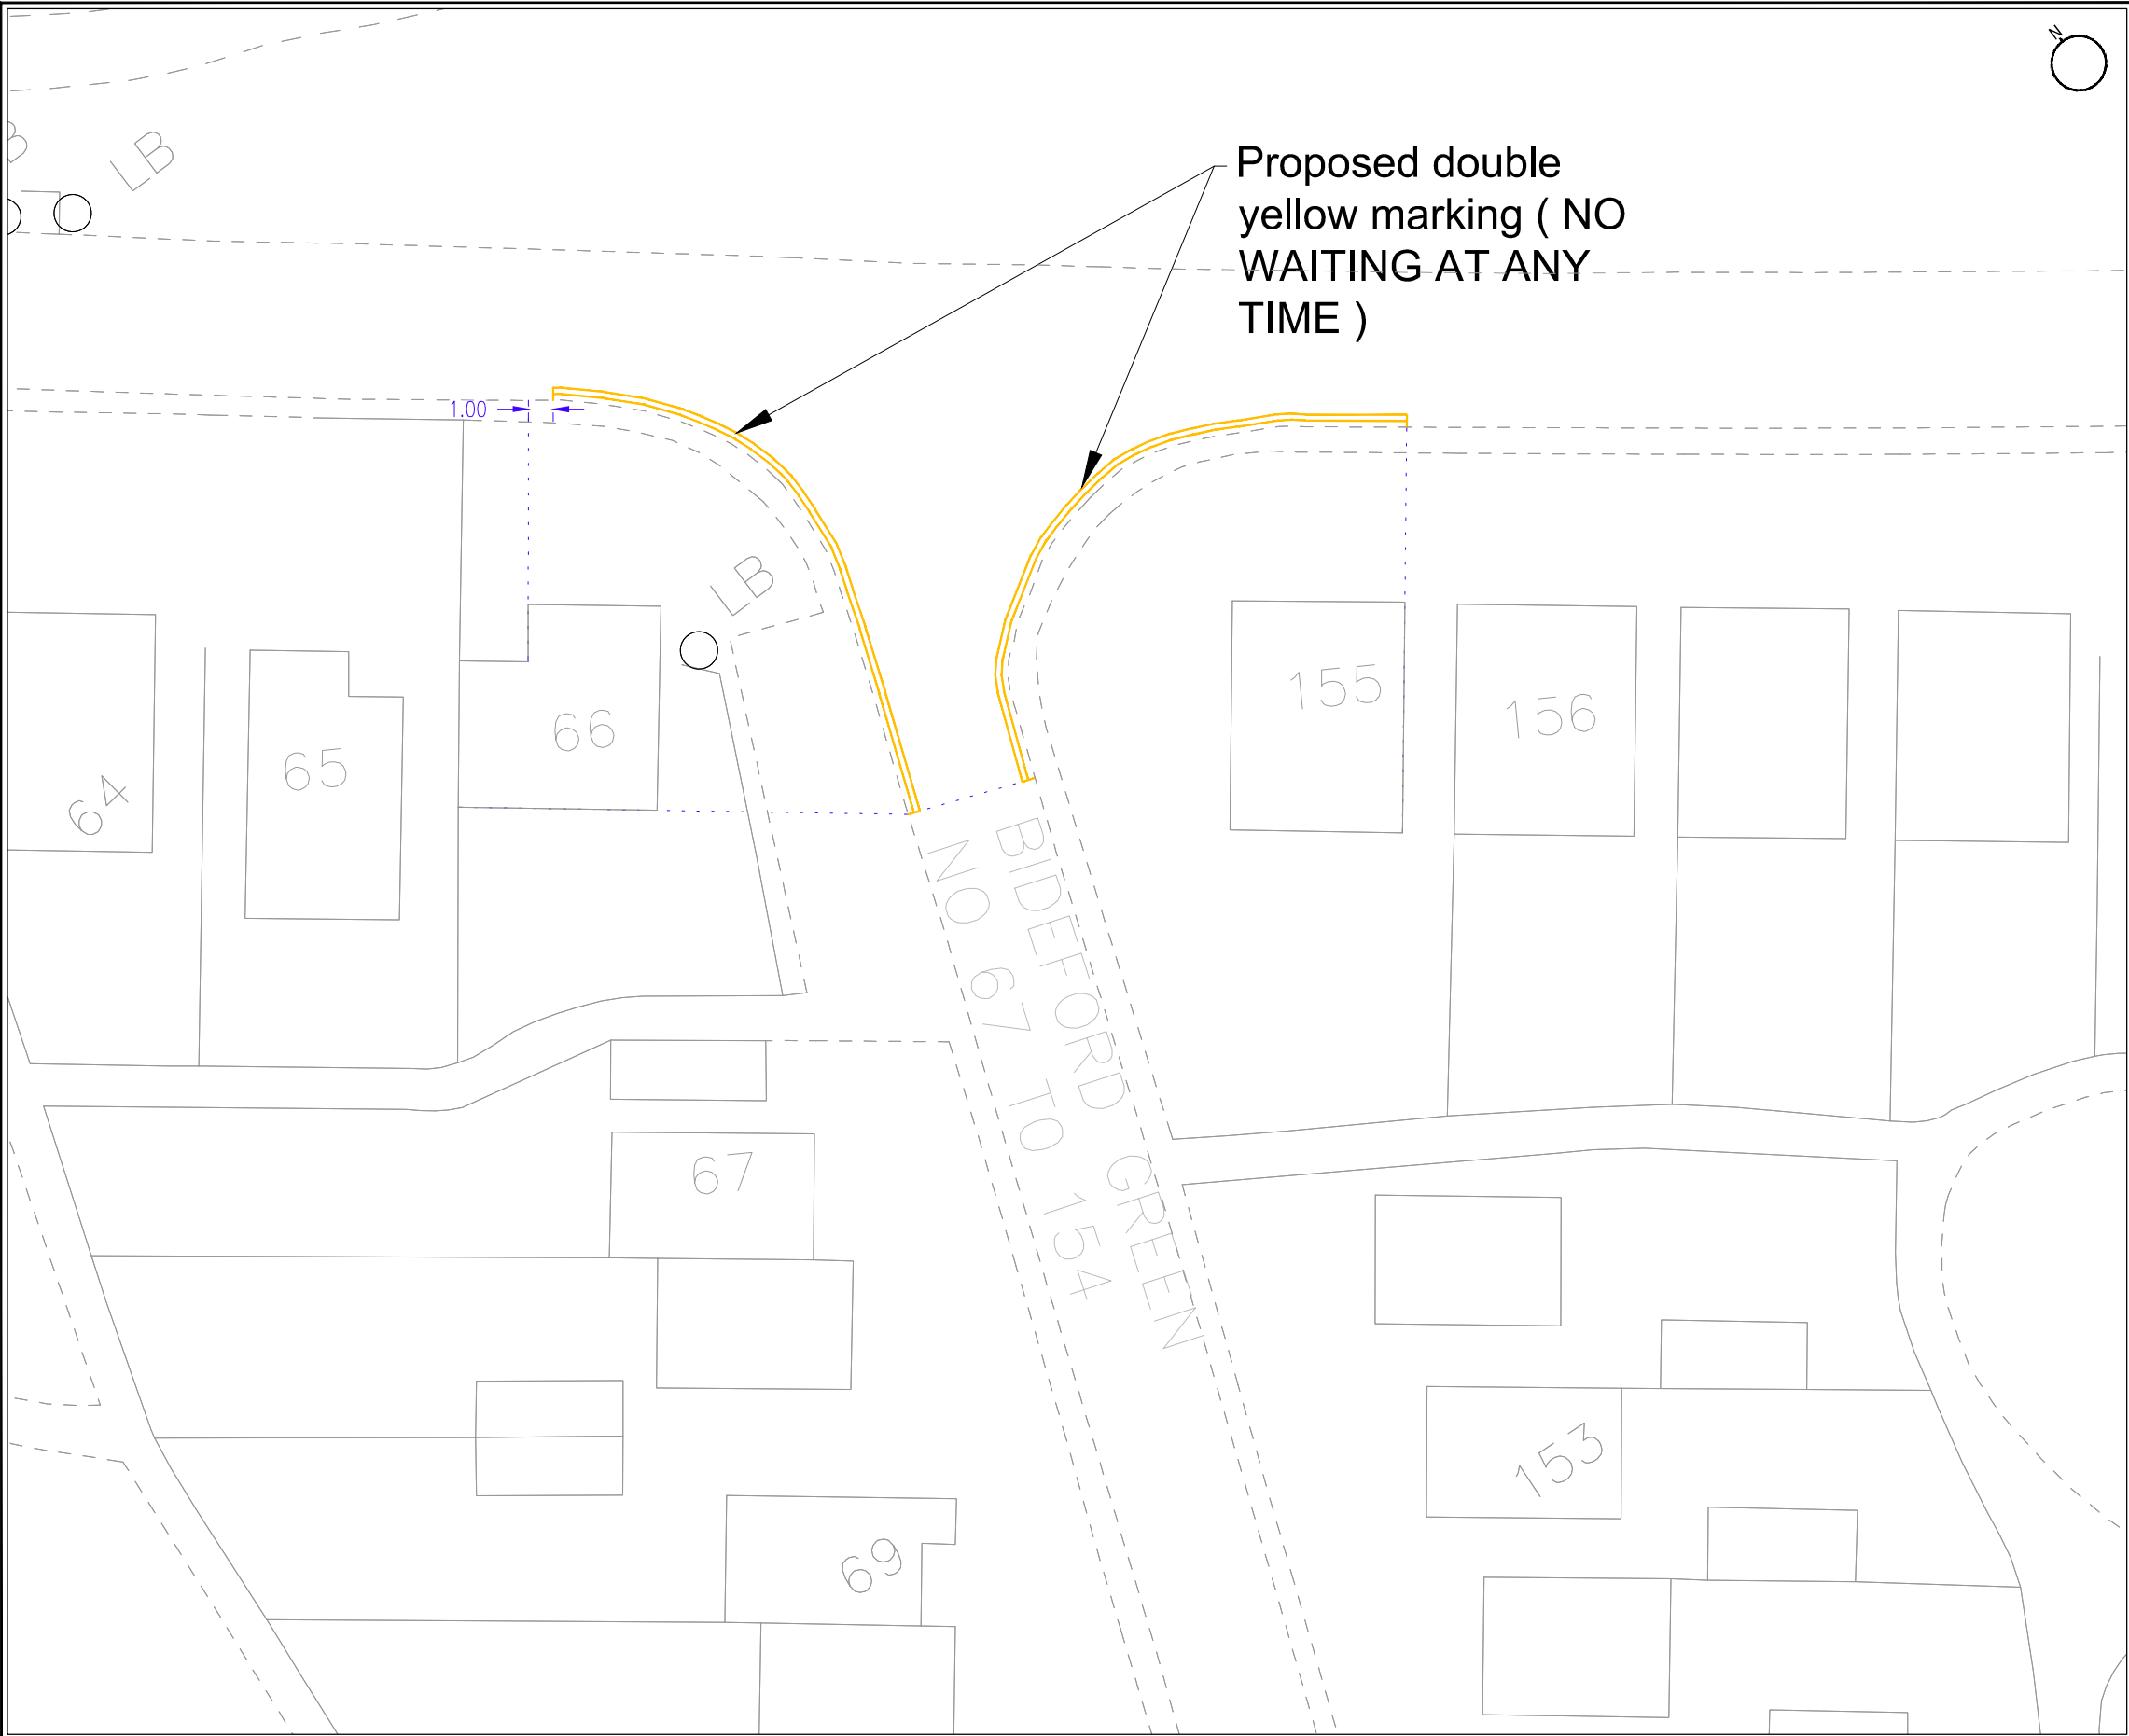

SAFETY, HEALTH AND ENVIRONMENTAL INFORMATION

In addition to the hazards/risks normally associated with the types of work detailed on this drawing, note the following:


CONSTRUCTION

MAINTENANCE / CLEANING


DECOMMISSIONING / DEMOLITION

It is assumed that all works will be carried out by a competent contractor working, where appropriate, to an approved method statement.

REV	REV. DATE	PURPOSE OF REVISION	DRAWN	CHKD	APPRVD
Drawn:	DL		Date:	21/09/2018	
Design:	DL		Date:	21/09/2018	
Checked:	SJOH		Date:	21/09/2018	
Approved:	SJOH		Date:	21/09/2018	



integrated expertise



Project

BIDEFORD GREEN PHASE 2  
LEIGHTON BUZZARD

Drawing Title


HIGHWAYS IMPROVEMENT  
GENERAL ARRANGEMENT  
SHEET 016 OF 020



Drawing Status


CONSULTATION


Scale	NTS @ A3	DO NOT SCALE
Ringway Jacobs No.		
Client No.		
Drawing Number	CBC-205833-000-016	Rev

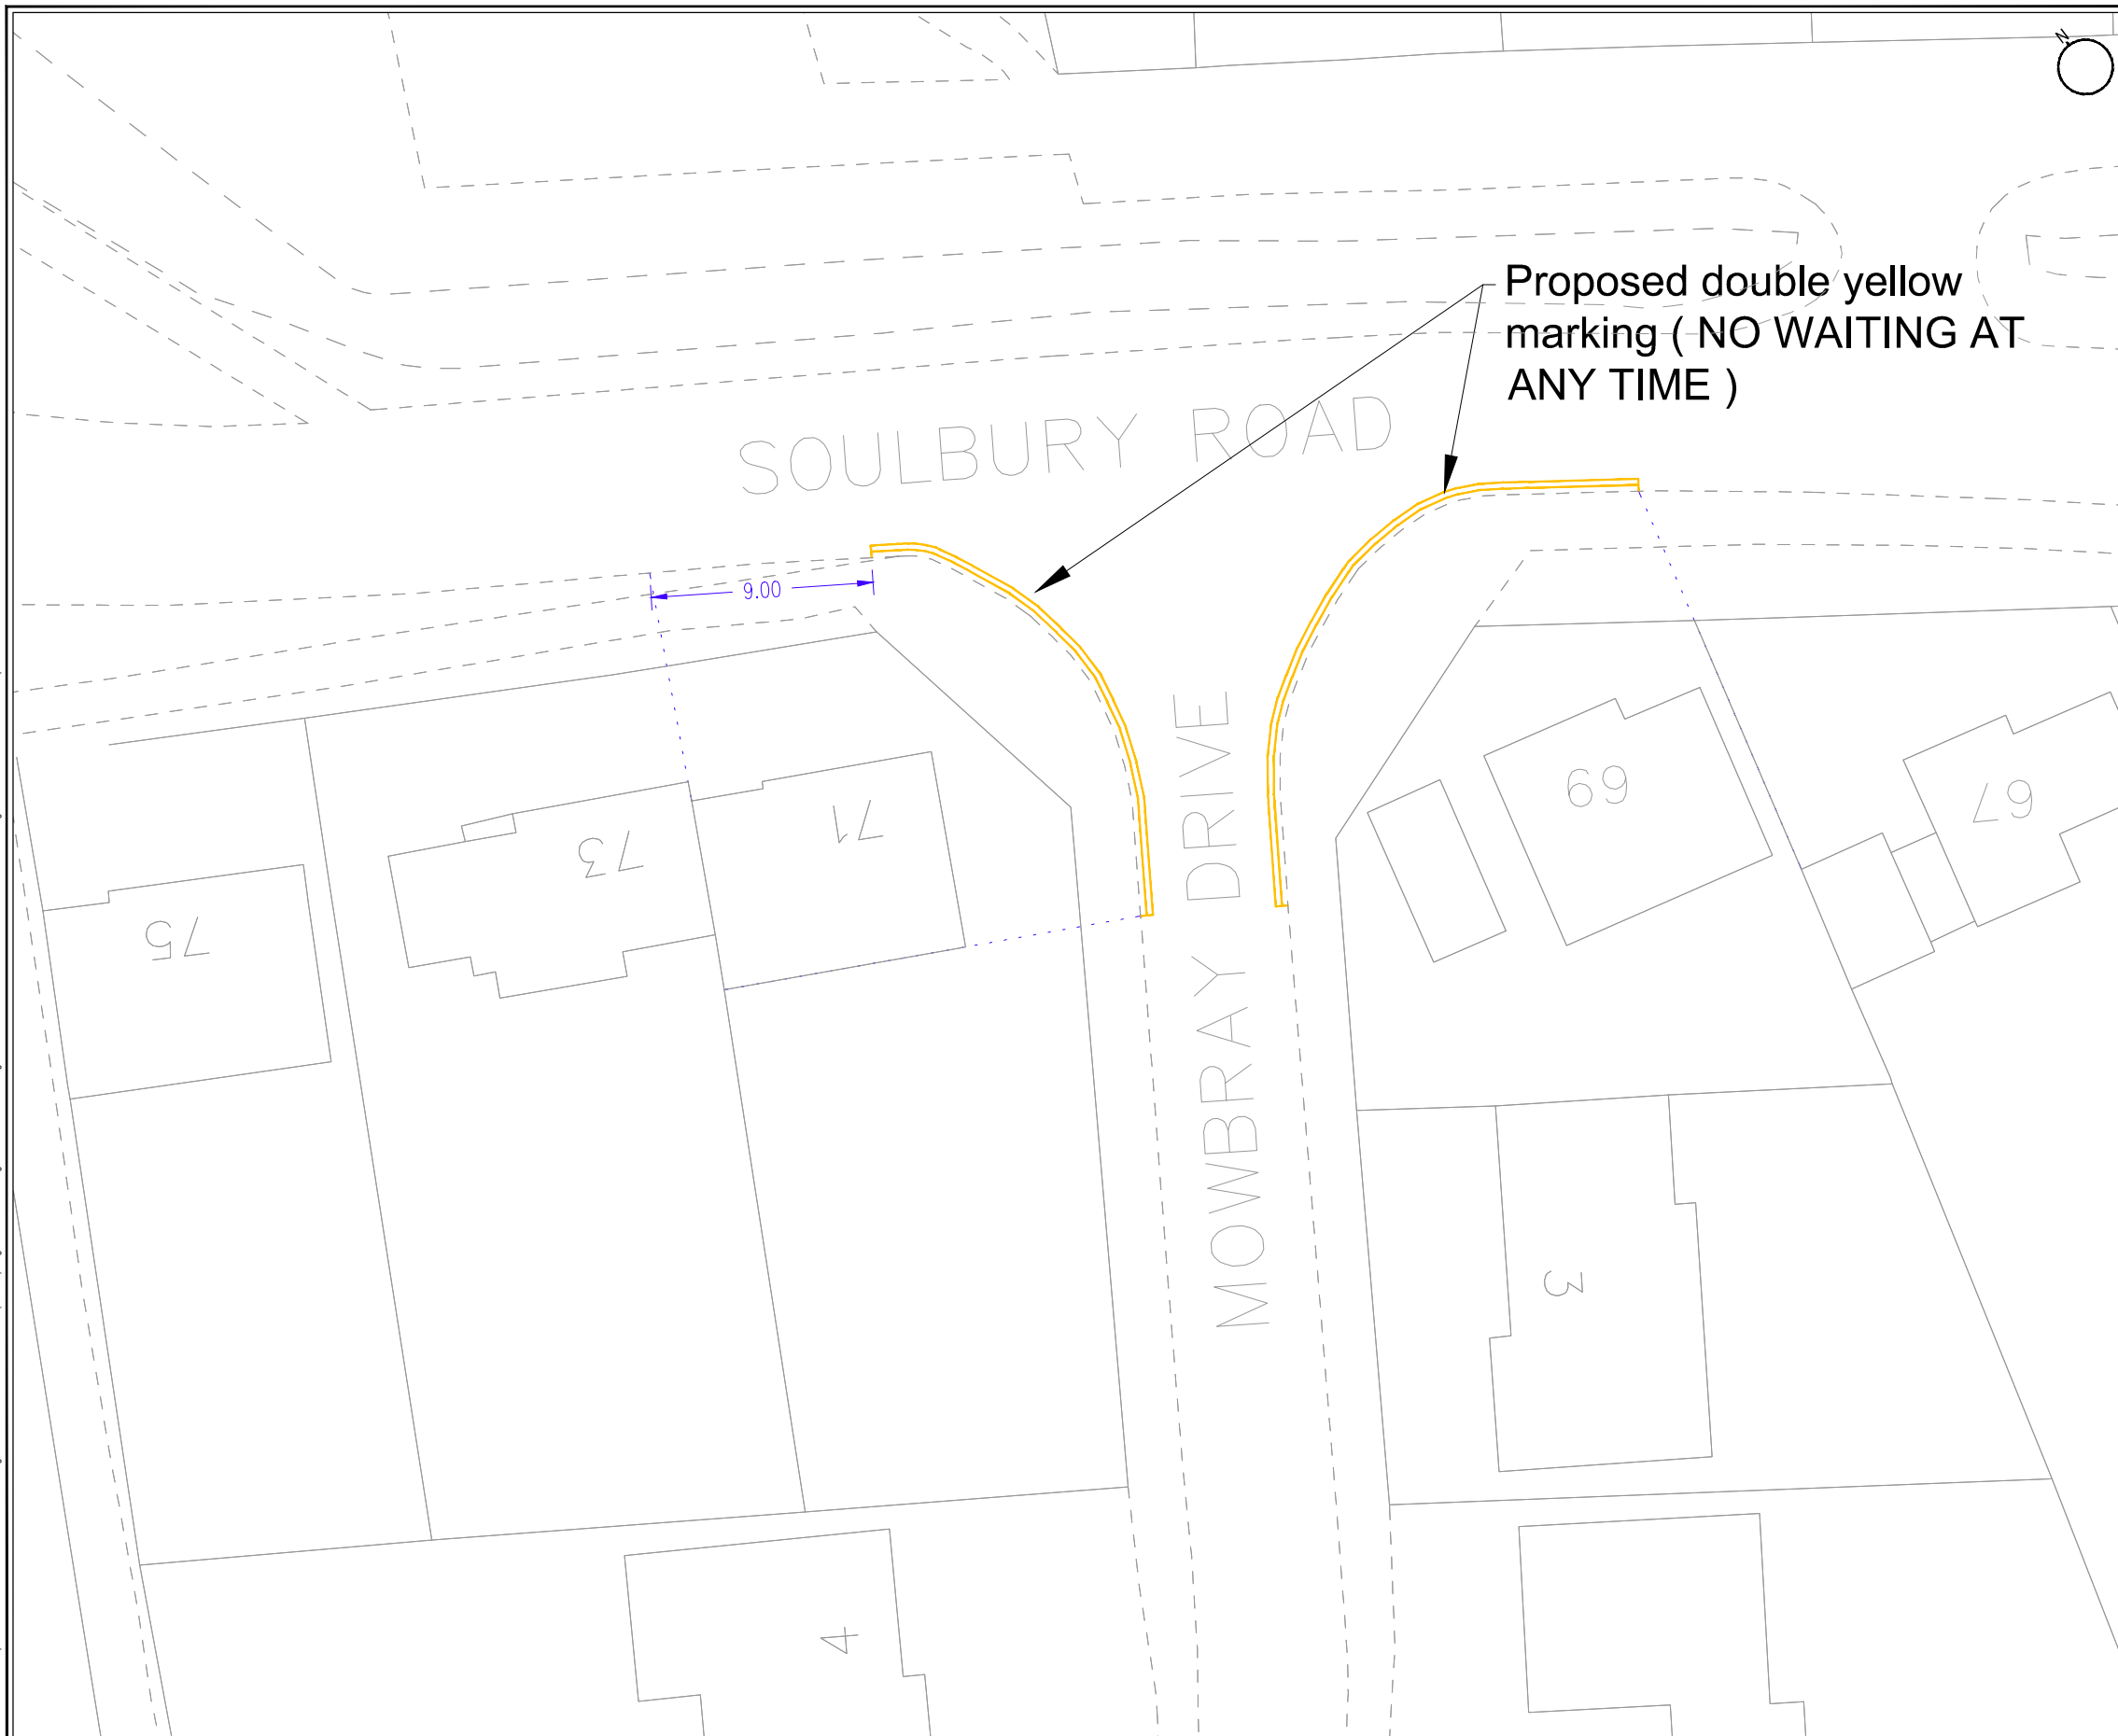

This drawing is not to be used in whole or part other than for the intended purpose and project as defined on this drawing. Refer to the contract for full terms and conditions.

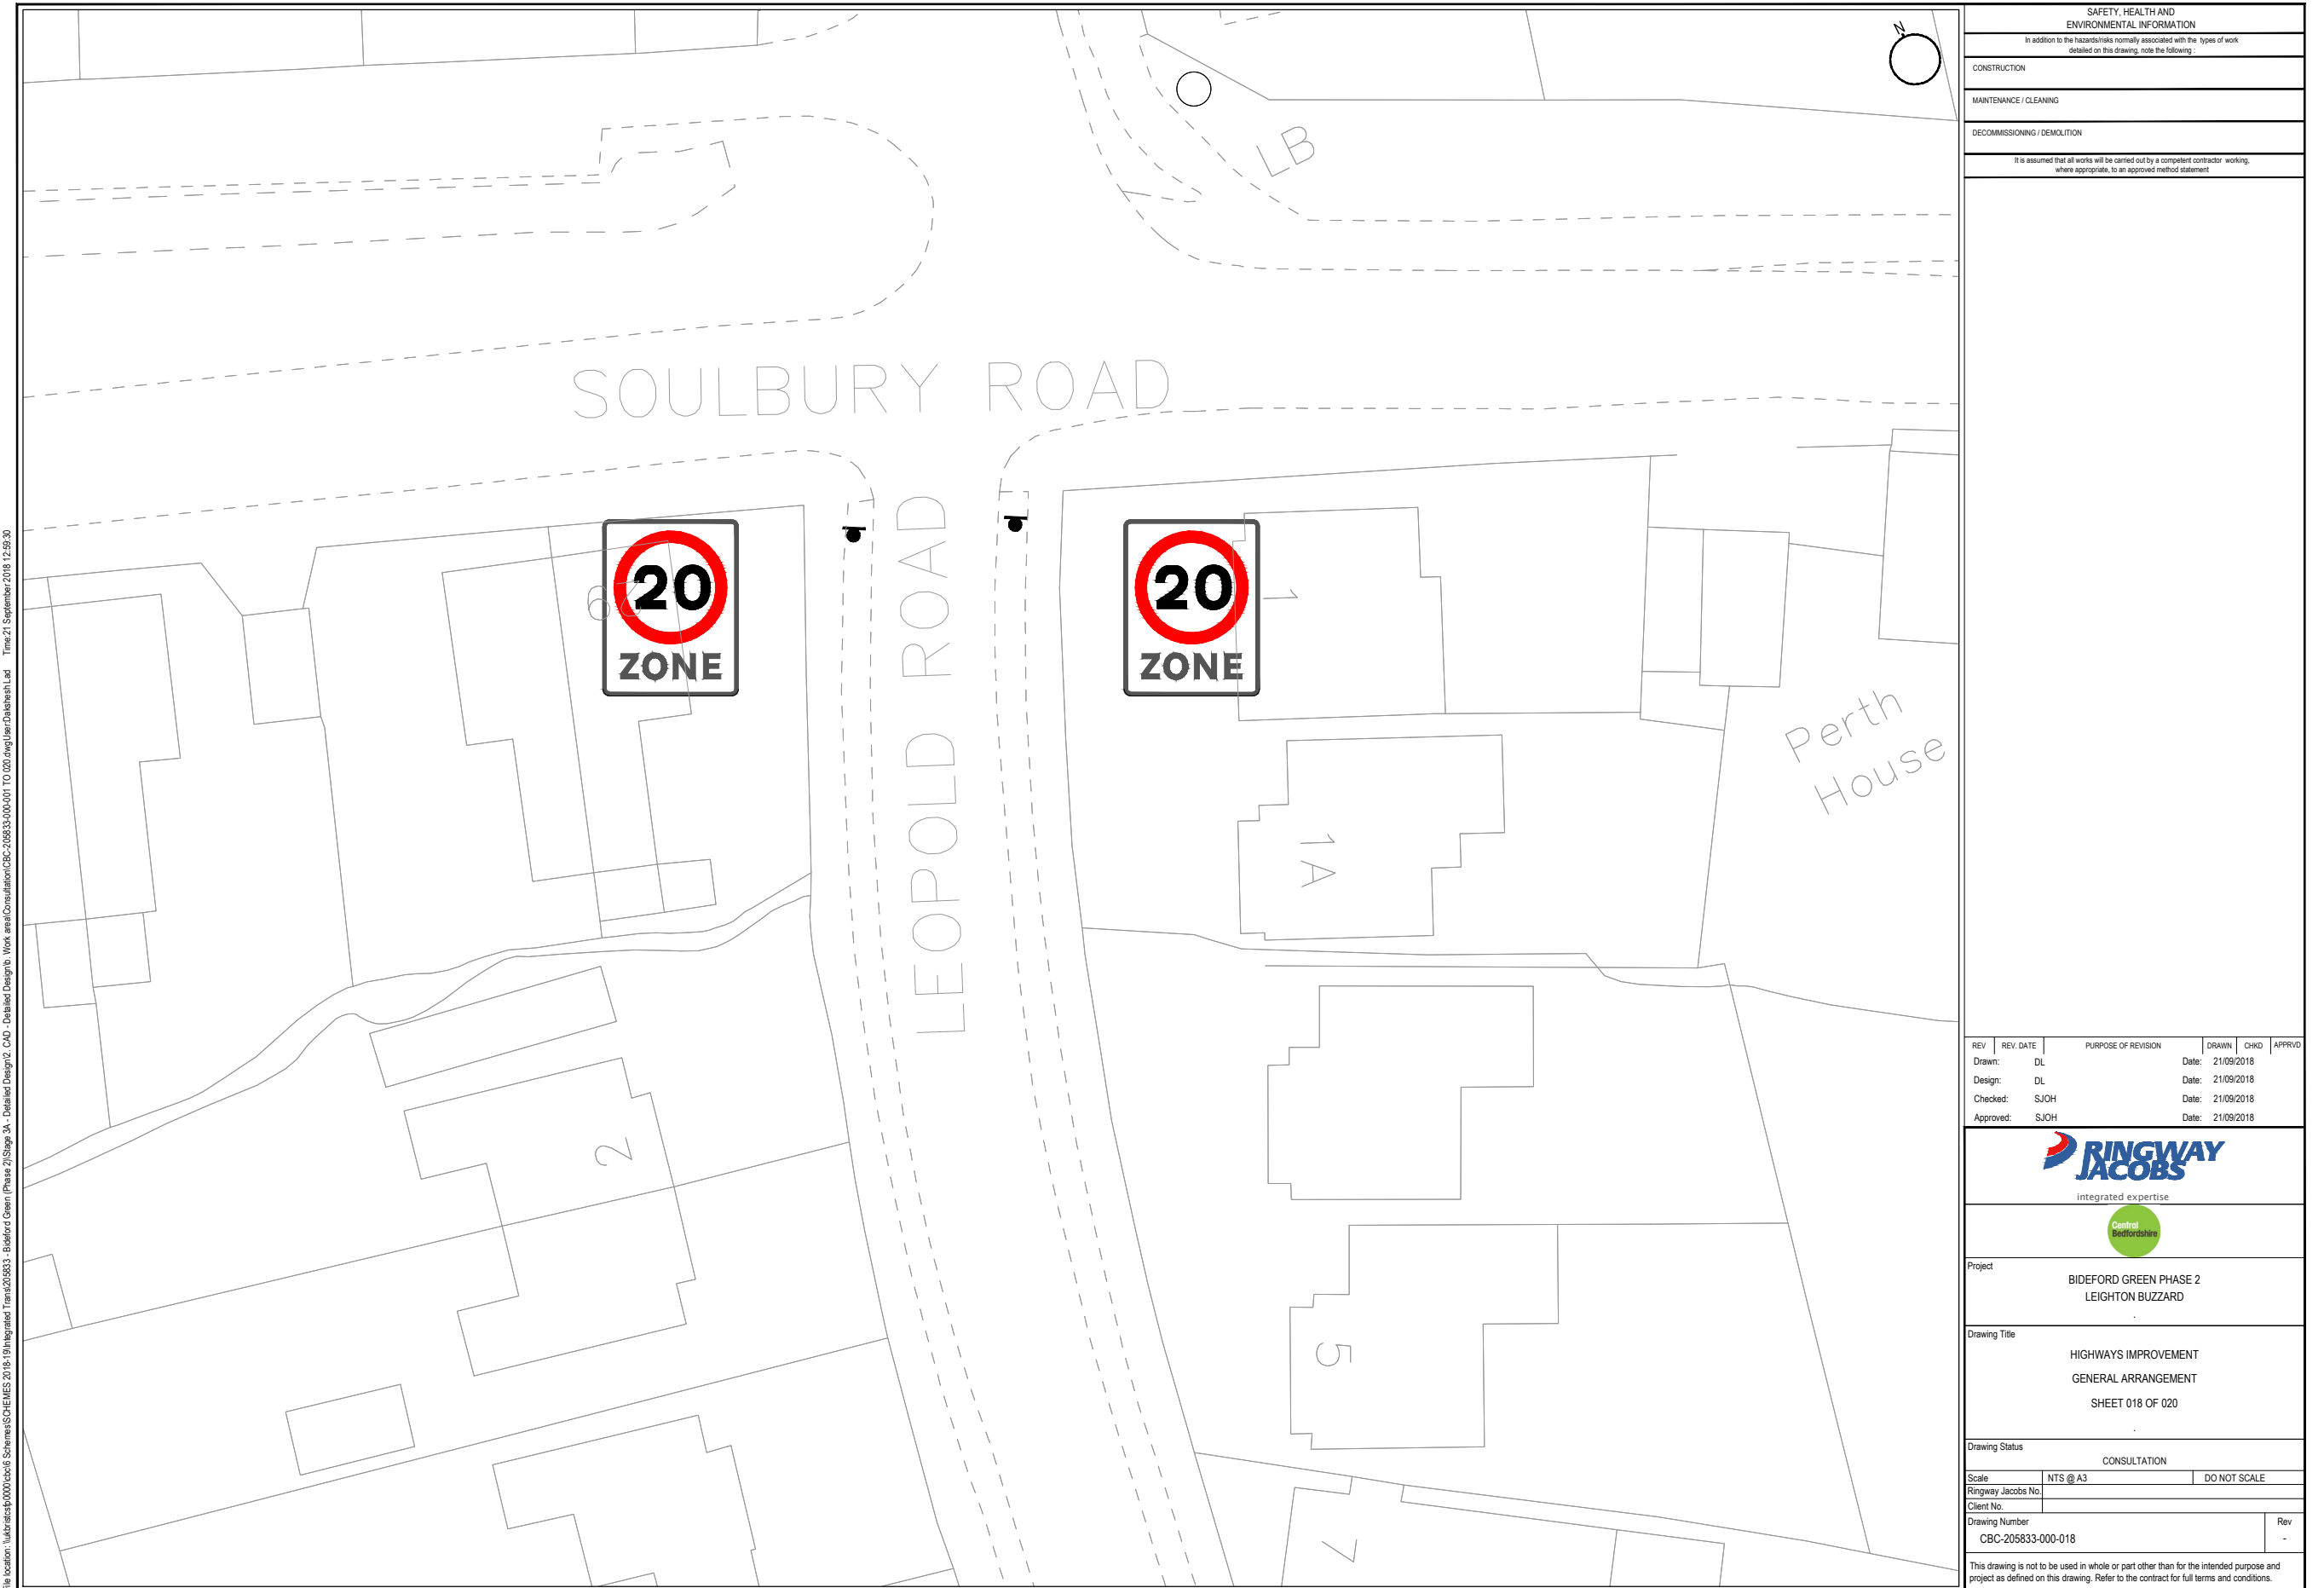


SAFETY, HEALTH AND ENVIRONMENTAL INFORMATION						
In addition to the hazards/risks normally associated with the types of work detailed on this drawing, note the following :						
CONSTRUCTION						
MAINTENANCE / CLEANING						
DECOMMISSIONING / DEMOLITION						
It is assumed that all works will be carried out by a competent contractor working, where appropriate, to an approved method statement						
REV	REV. DATE	PURPOSE OF REVISION		DRAWN	CHKD	APPROV
Drawn:	DL			Date:	21/09/2018	
Design:	DL			Date:	21/09/2018	
Checked:	SJOH			Date:	21/09/2018	
Approved:	SJOH			Date:	21/09/2018	
 integrated expertise						
						
Project						
BIDEFORD GREEN PHASE 2 LEIGHTON BUZZARD						
Drawing Title						
HIGHWAYS IMPROVEMENT GENERAL ARRANGEMENT SHEET 017 OF 020						
Drawing Status						
CONSULTATION						
Scale		NTS @ A3			DO NOT SCALE	
Ringway Jacobs No.						
Client No.						
Drawing Number						Rev
CBC-205833-000-017						-
This drawing is not to be used in whole or part other than for the intended purpose and project as defined on this drawing. Refer to the contract for full terms and conditions.						

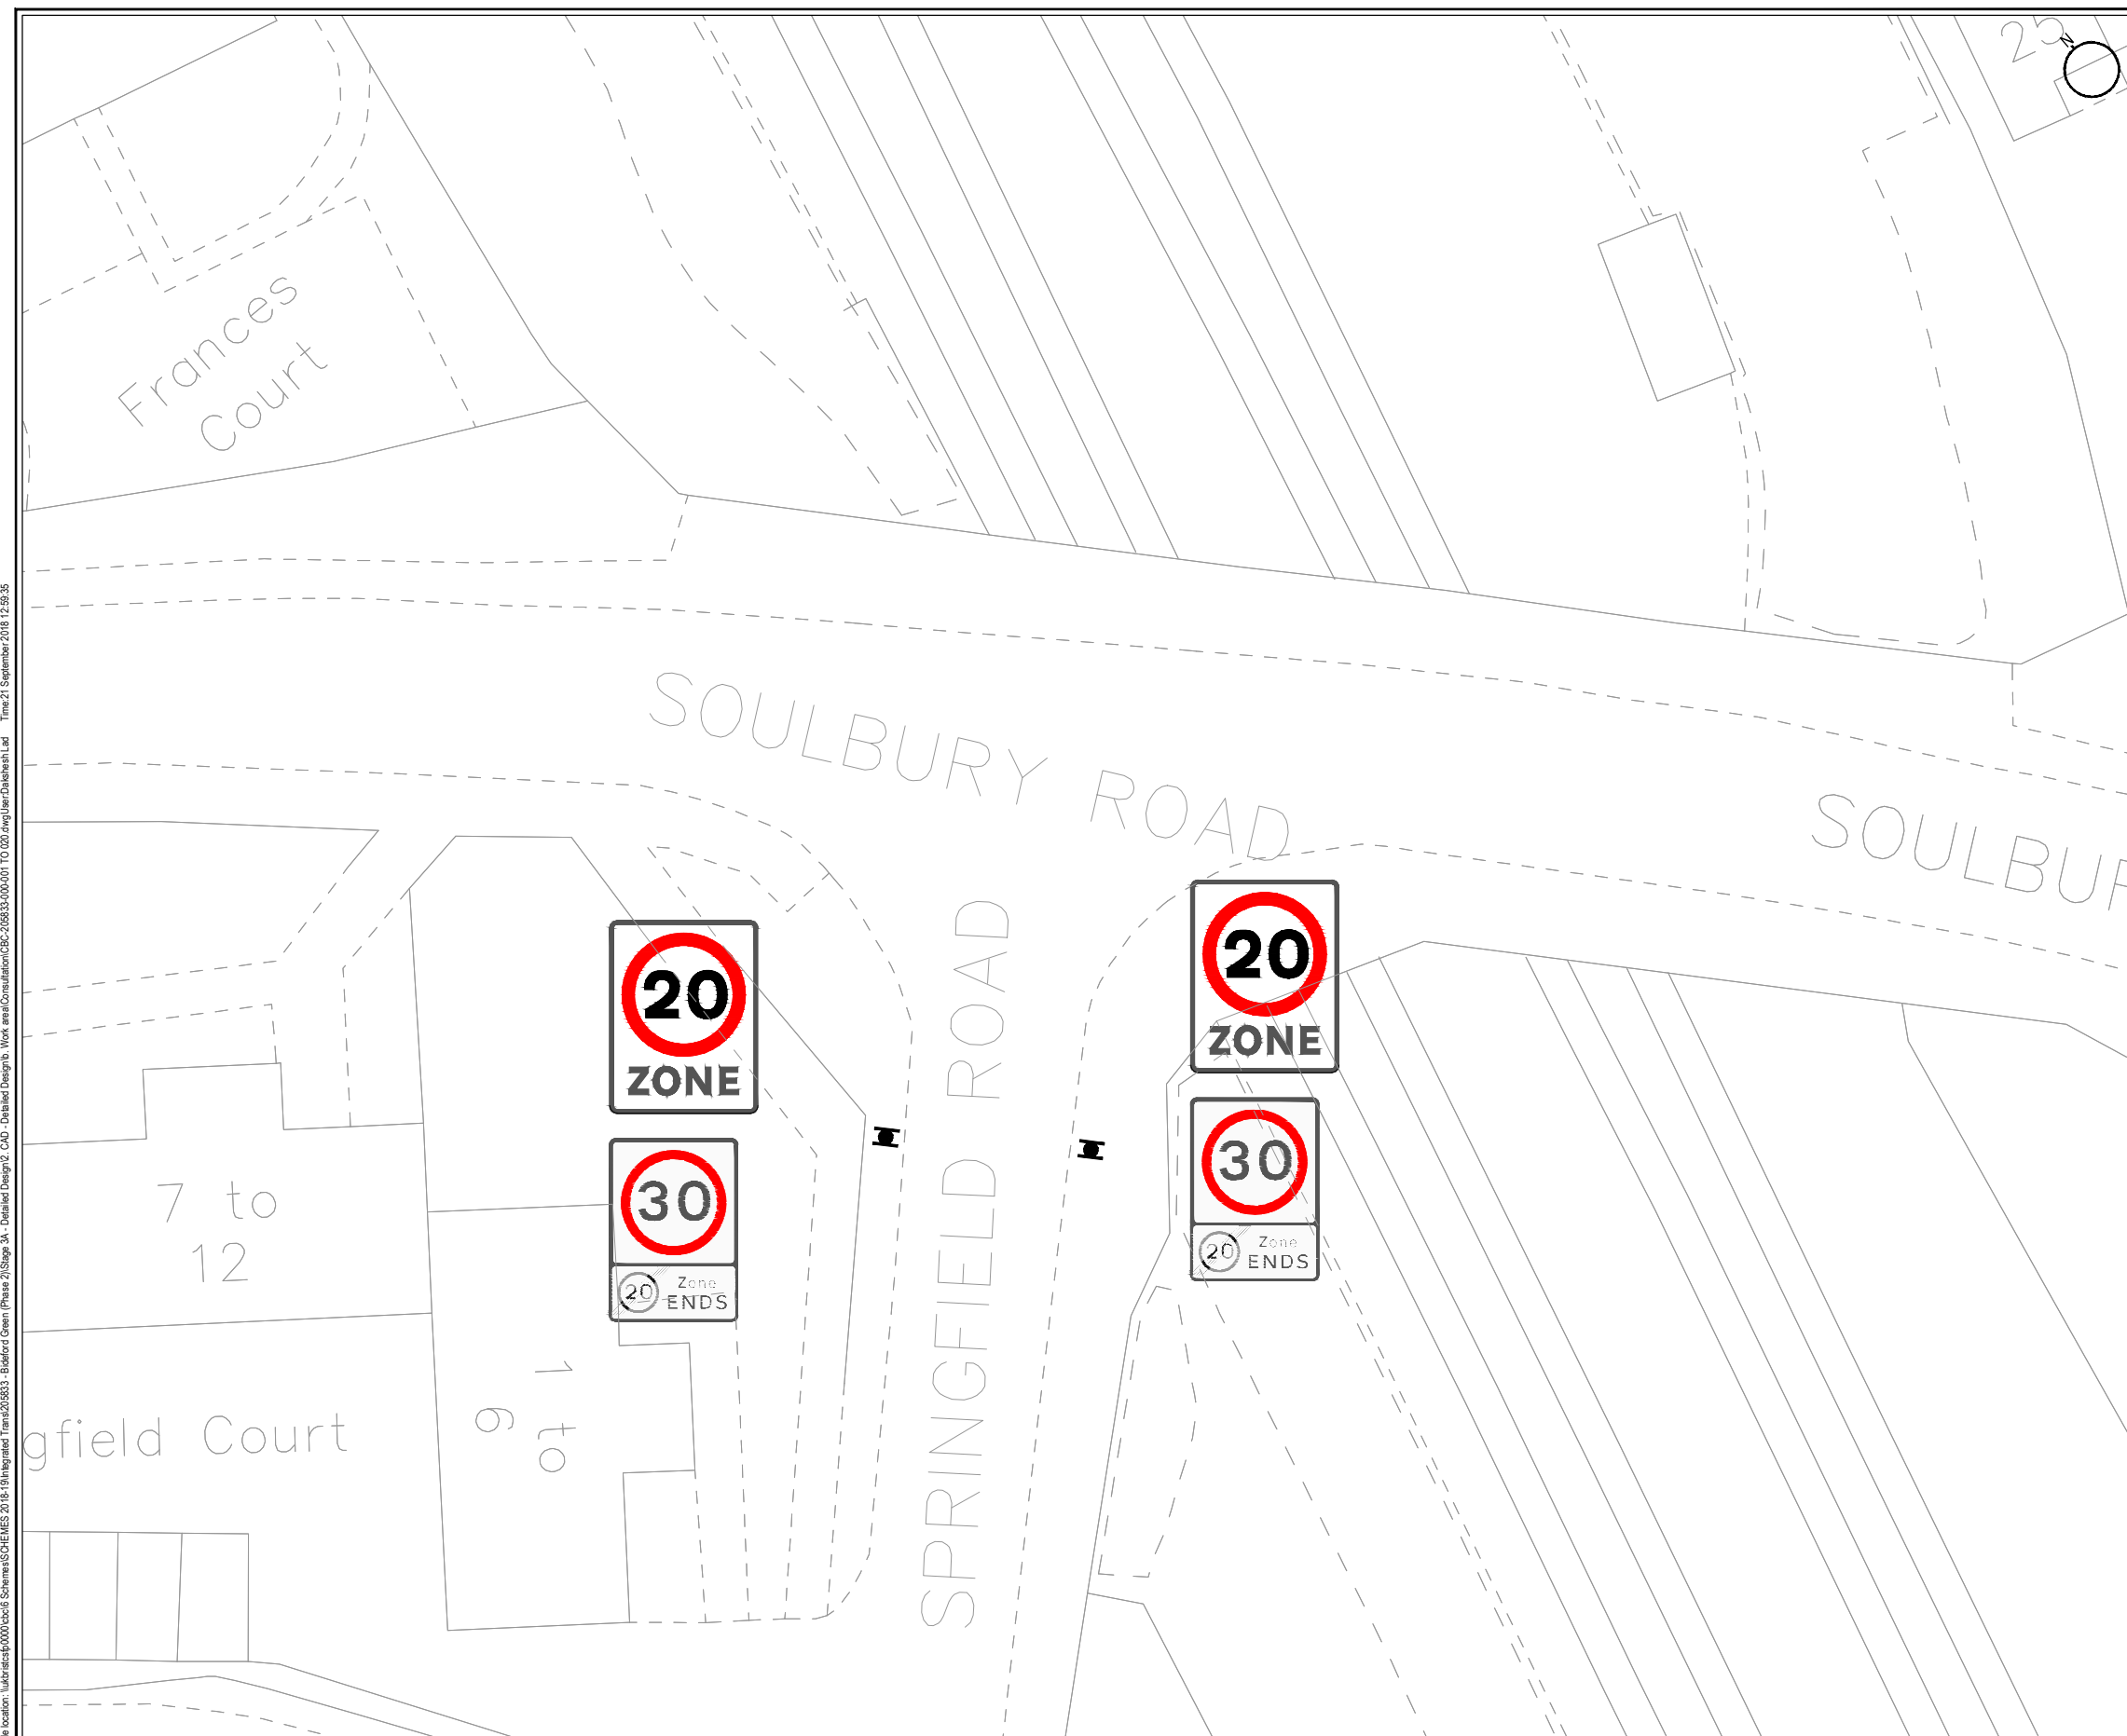



SAFETY, HEALTH AND ENVIRONMENTAL INFORMATION						
In addition to the hazards/risks normally associated with the types of work detailed on this drawing, note the following :						
CONSTRUCTION						
MAINTENANCE / CLEANING						
DECOMMISSIONING / DEMOLITION						
It is assumed that all works will be carried out by a competent contractor working, where appropriate, to an approved method statement						
REV	REV. DATE	PURPOSE OF REVISION		DRAWN	CHKD	APPROVED
Drawn:	DL			Date:	21/09/2018	
Design:	DL			Date:	21/09/2018	
Checked:	SJOH			Date:	21/09/2018	
Approved:	SJOH			Date:	21/09/2018	
 integrated expertise						
						
Project						
BIDEFORD GREEN PHASE 2 LEIGHTON BUZZARD						
Drawing Title						
HIGHWAYS IMPROVEMENT GENERAL ARRANGEMENT SHEET 019 OF 020						
Drawing Status						
CONSULTATION						
Scale		NTS @ A3			DO NOT SCALE	
Ringway Jacobs No.						
Client No.						
Drawing Number						
CBC-205833-000-019						
This drawing is not to be used in whole or part other than for the intended purpose and project as defined on this drawing. Refer to the contract for full terms and conditions.						

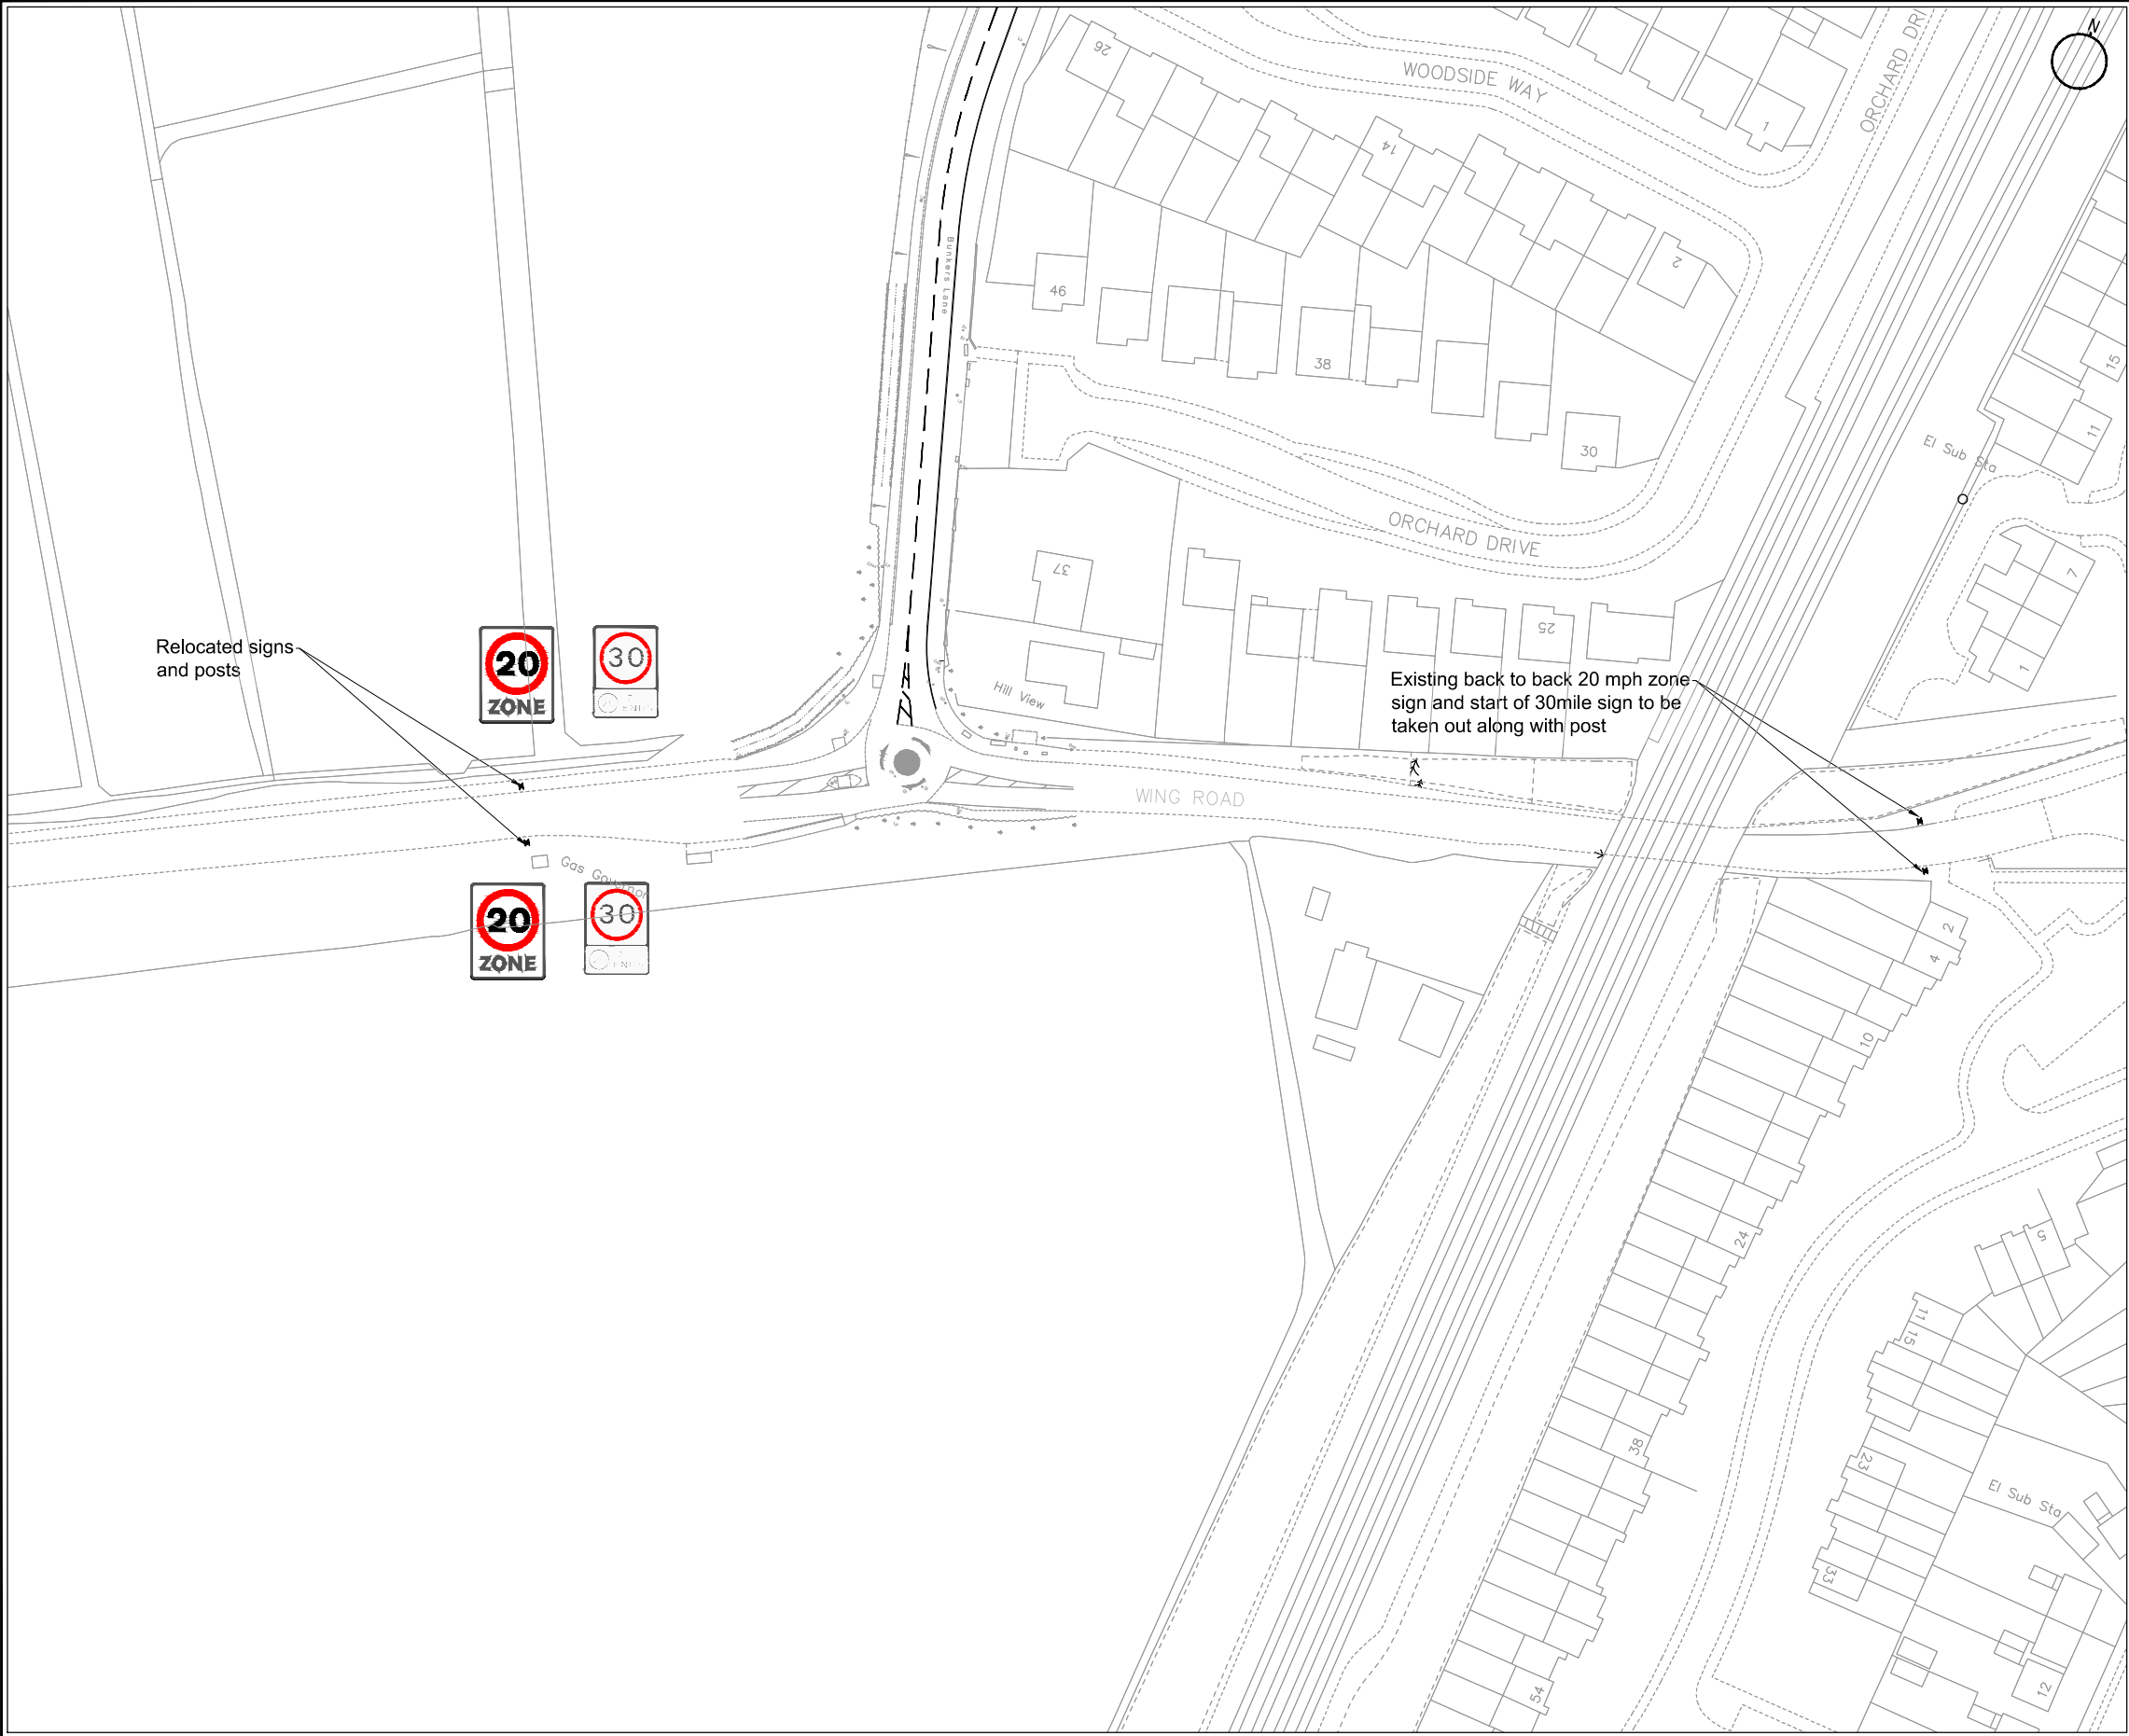

Safety, Health and Environmental Information

In addition to the hazards/risks normally associated with the types of work detailed on this drawing, note the following:


CONSTRUCTION

MAINTENANCE / CLEANING


DECOMMISSIONING / DEMOLITION

It is assumed that all works will be carried out by a competent contractor working, where appropriate, to an approved method statement.

REV	REV. DATE	PURPOSE OF REVISION	DRAWN	CHKD	APPRVD
Drawn:	DL				Date: 21/09/2018
Design:	DL				Date: 21/09/2018
Checked:	SJOH				Date: 21/09/2018
Approved:	SJOH				Date: 21/09/2018



integrated expertise



Project

BIDEFORD GREEN PHASE 2

LEIGHTON BUZZARD

Drawing Title

HIGHWAYS IMPROVEMENT

GENERAL ARRANGEMENT

SHEET 020 OF 020

Drawing Status

CONSULTATION

Scale	NTS @ A3	DO NOT SCALE
Ringway Jacobs No.		
Client No.		
Drawing Number	CBC-205833-000-020	Rev

This drawing is not to be used in whole or part other than for the intended purpose and project as defined on this drawing. Refer to the contract for full terms and conditions.

Reproduced from the Ordnance Survey material with the permission of Ordnance Survey on behalf of the Controller of Her Majesty's Stationary Office Crown Copyright. Unauthorised reproduction infringes Crown Copyright and may lead to prosecution or civil proceedings. Licence number 100049029 Central Bedfordshire Council.