

Central
Bedfordshire
Council
Priory House
Monks Walk
Chicksands,
Shefford SG17 5TQ



**TO EACH MEMBER OF THE
DEVELOPMENT MANAGEMENT COMMITTEE**

22 November 2013

Dear Councillor

DEVELOPMENT MANAGEMENT COMMITTEE - Wednesday 4 December 2013

Further to the Agenda and papers for the above meeting, previously circulated, please find attached the Appendix A for Item 6.

6. Recording the width of Barton- le-Clay Footpath No 9 in the Definitive Statement

The report proposes that Central Bedfordshire Council makes a Definitive Map Modification Order under Section 53 of the Wildlife and Countryside Act 1981 to record a width and position for Barton-le-Clay Footpath No. 9 in the Definitive Statement between points A-B-C-D as shown on the plan at Appendix A.


Should you have any queries regarding the above please contact Committee Services on Tel: 0300 300 4040.

Yours sincerely

Helen Bell,
Committee Services Officer
email: helen.bell@centralbedfordshire.gov.uk

This page is intentionally left blank

APPENDIX A

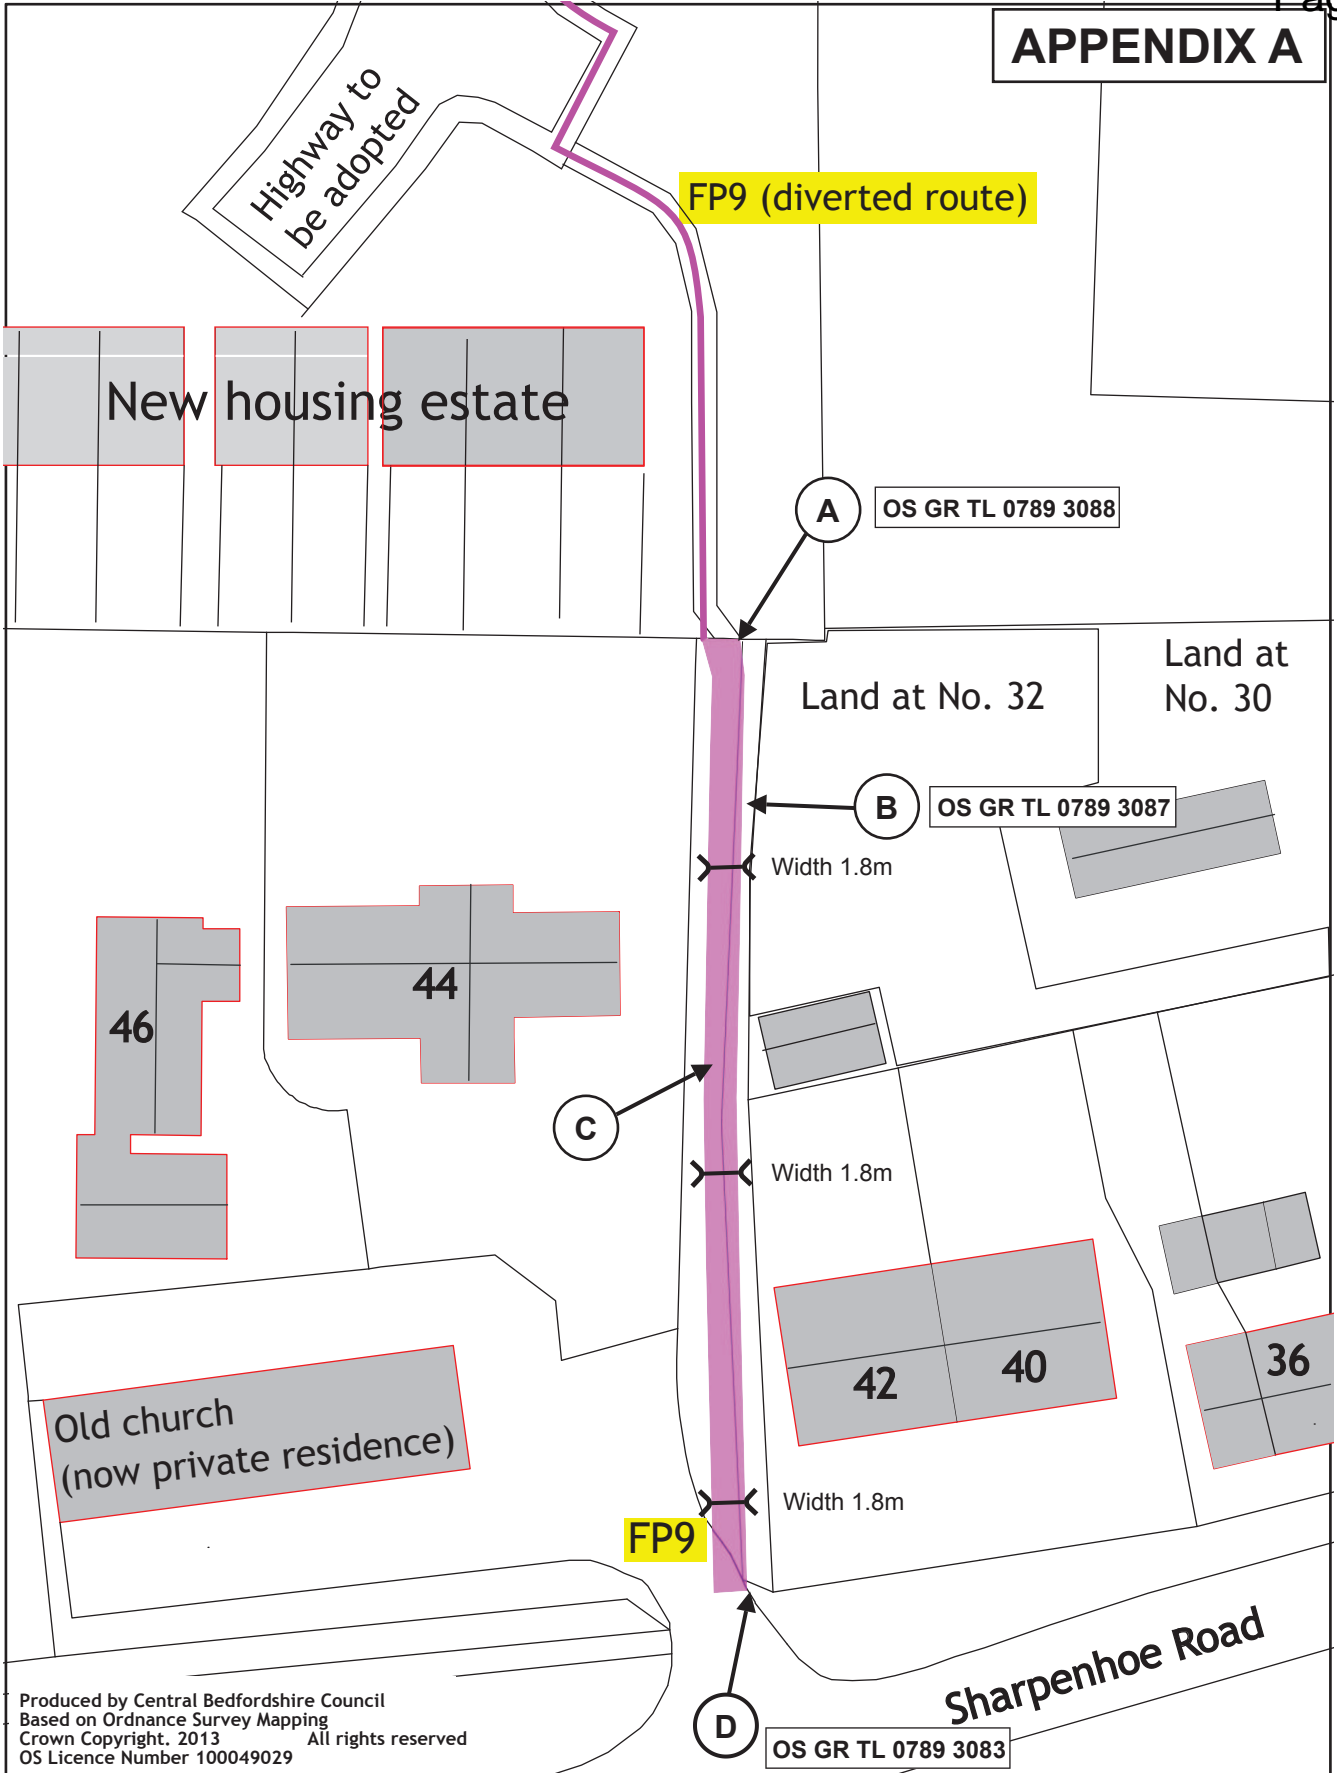

Produced by Central Bedfordshire Council
Based on Ordnance Survey Mapping
Crown Copyright. 2013 All rights reserved
OS Licence Number 100049029

Wildlife and Countryside Act 1981 - Section 53(2)

Proposed modification of the Definitive Statement for Barton-le-Clay Footpath No. 9 to add a position and width



A B C D Position and width of Footpath No. 9

Unaffected public footpath

Scale 1:400
Date: 14-11-2013



This page is intentionally left blank