


Campton Plantation

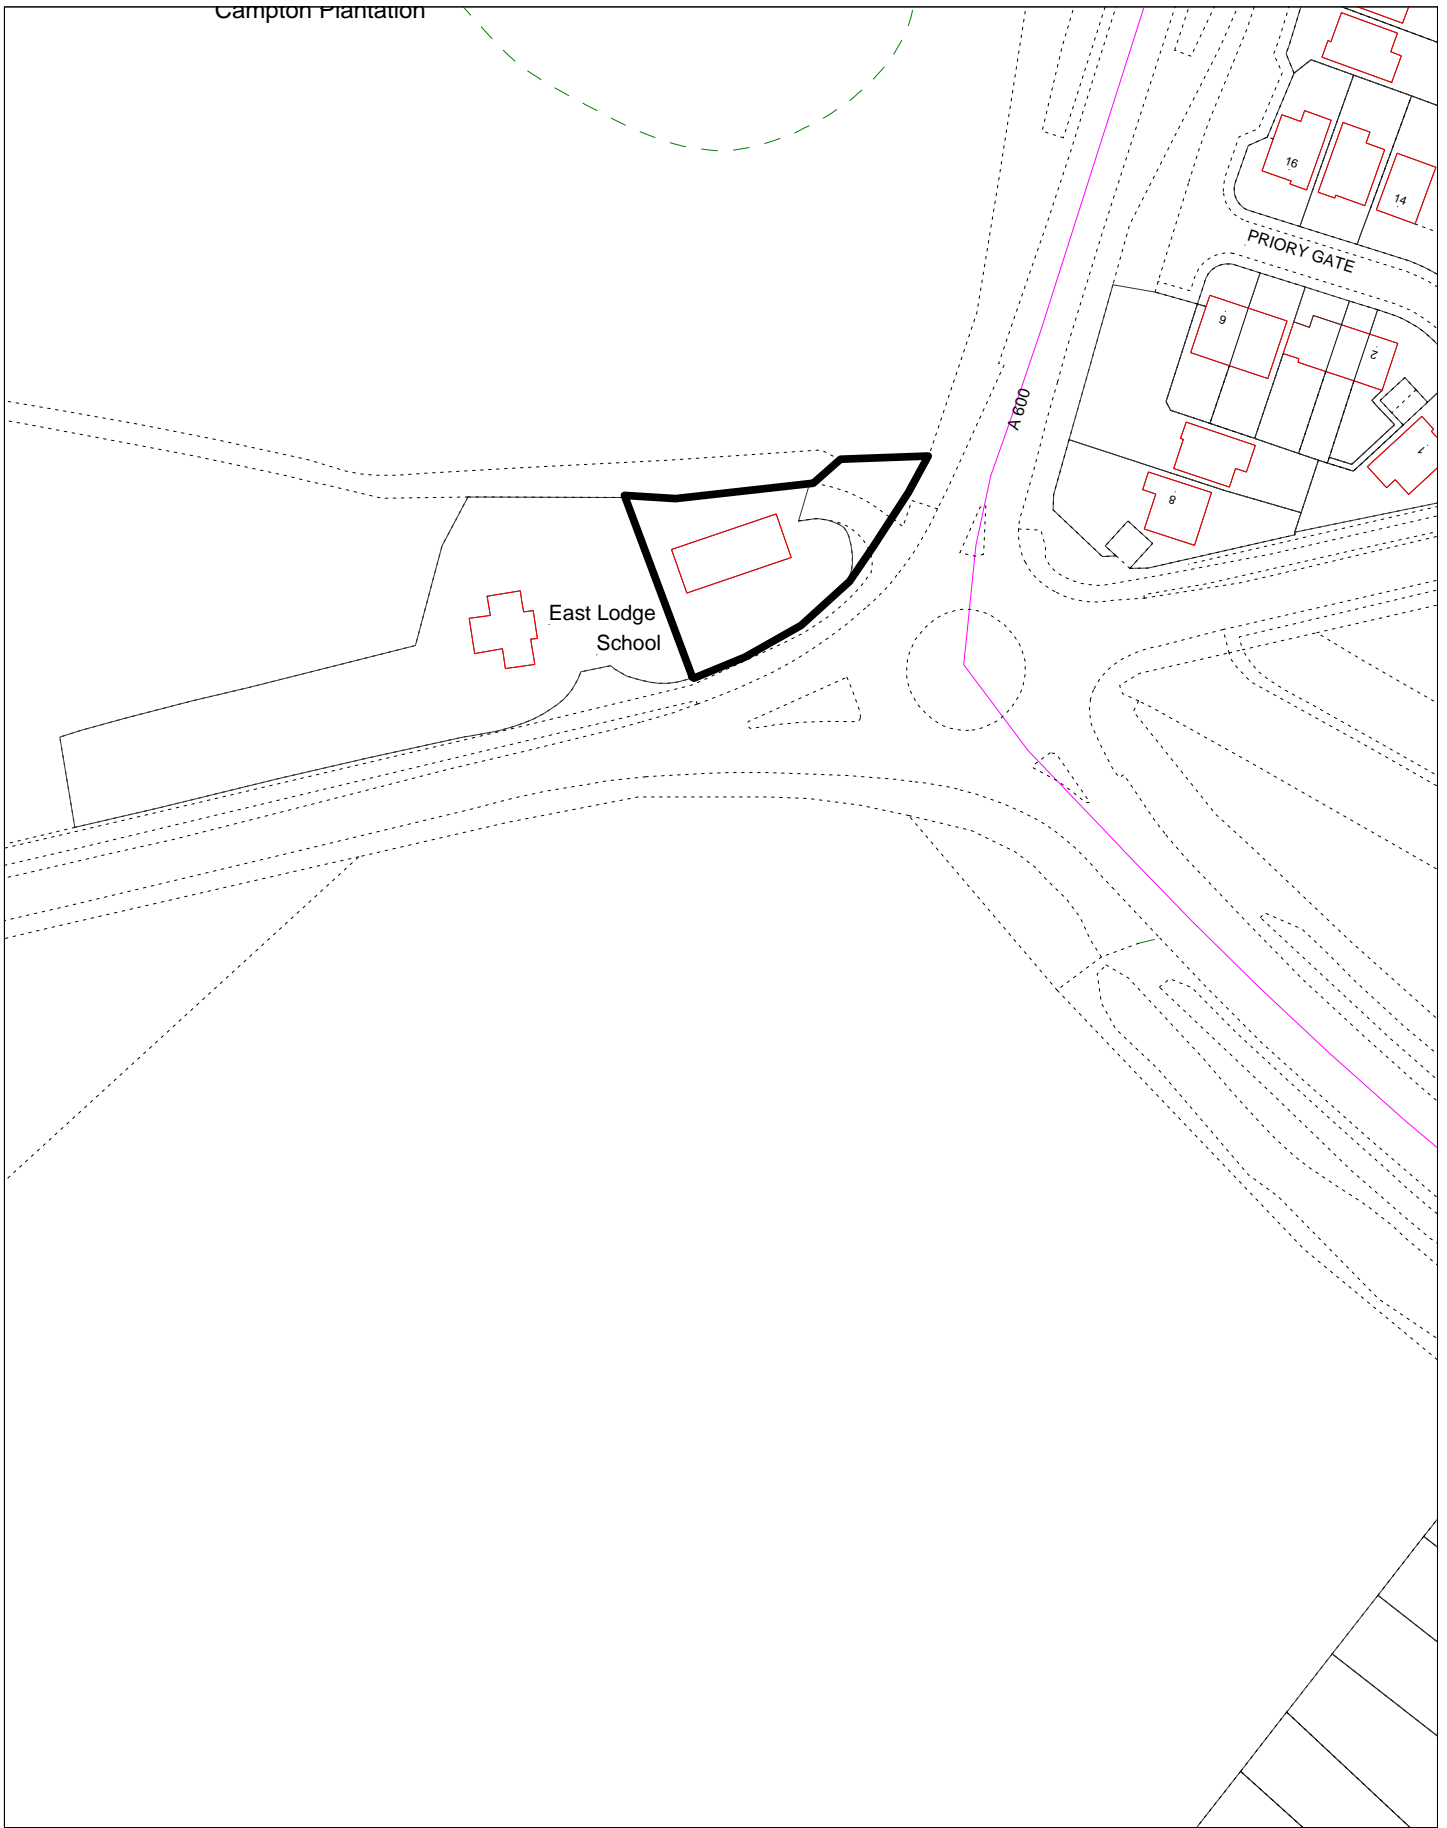

Date: 07 July 2009

Scale: 1:1250

ITEM NO. 8

APPLICATION NO. MB/08/00850/FULL

Crown Copyright. All rights reserved.  
Central Bedfordshire Council.  
100049029. 2009.

East Lodge School, Ampthill Road, Shefford