

LEGEND

- FP FIRE PLACE
- FS FIXED SEATING
- DOOR
- FIRE EXIT
- EMERGENCY LIGHT
- FIRE ALARM CALL POINT
- BELL SOUNDER
- SMOKE DETECTOR
- HEAT DETECTOR
- FIRE BLANKET
- FIRE EXTINGUISHER CO
- FIRE EXTINGUISHER FOAM
- FIRE EXTINGUISHER WATER
- FIRE EXTINGUISHER POWDER
- SPRINKLER OUTLETS
- STEPS
- ARROWS ALWAYS SHOWN IN UP DIRECTION UNLESS OTHERWISE NOTED
- AMUSEMENT WITH PRIZES
- BAR FLAP
- PROPOSED LICENSED AREA


**PETER NORTH & PARTNERS**  
 Chartered Surveyors  
 Building Surveying - Quantity Surveying  
 Building Engineers

42, UPPER HIGH STREET  
 THAME  
 OXON OX9 2DW  
 Tel: 01844 281222  
 Fax: 01844 281150  
 Email: [surveying@peternorthshams.co.uk](mailto:surveying@peternorthshams.co.uk)  
 website: [www.peternorth.co.uk](http://www.peternorth.co.uk)

CLIENT	Admiral Taverns
DRAWING TITLE	Plan For Licence Application
PUB NAME	Old Sun Hartington
Licenceable Activity	Licensed External Drinking Area (M <sup>2</sup> )
Area (M <sup>2</sup> )	190.0
DATE	June 05
SCALE	1:100
DWG No	AV-418 (1)
DRAWN	PO
REV.	
NOTES	No Additional Notes

This drawing and the works depicted are the copyright of Peter North and Partners Chartered Surveyors and may not be reproduced or amended in any form except by written permission of Peter North and Partners. No liability will be accepted for amendments made by other persons. This drawing is for fireproofing purposes only and should not be used for any other purpose or construction work.

**M.B.D.C.**  
 25 JUL 2005

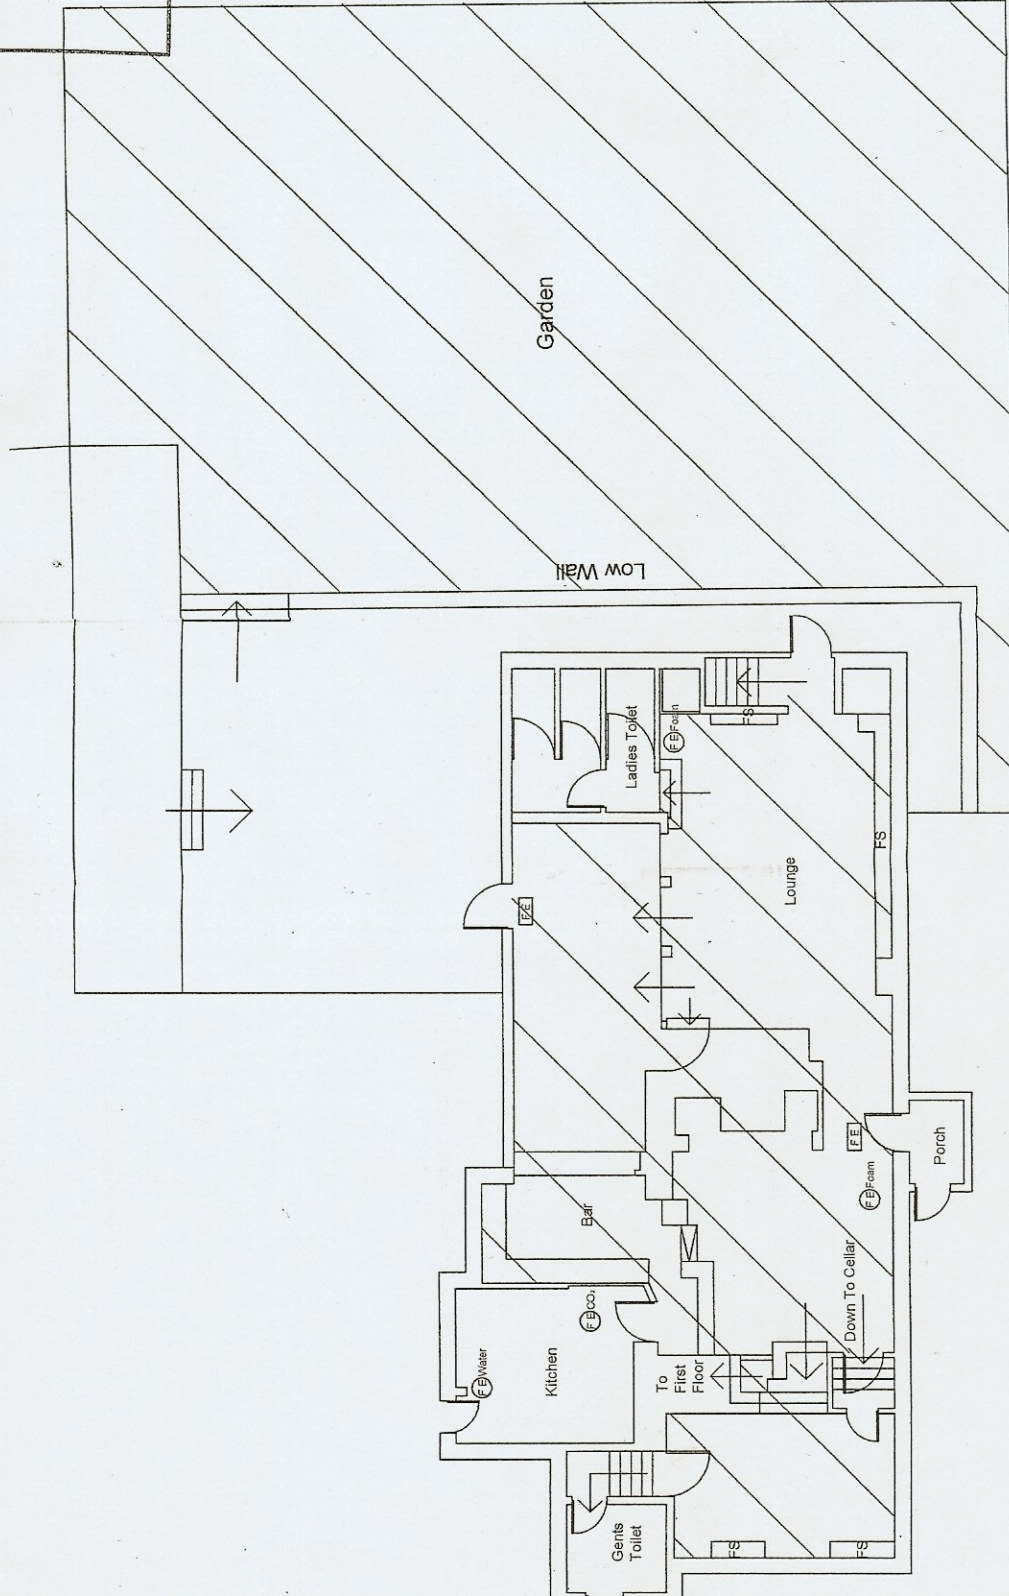

NR See also plan AV-418 (2)

or Plan