

SOUTH BEDFORDSHIRE DISTRICT COUNCIL

Planning Services Division
The District Offices, High Street North, Dunstable,
Bedfordshire LU6 1LP
Tel: 01582 472222

TREE PRESERVATION ORDER

Map referred to in South Bedfordshire District Council
Tree Preservation Order:

No. 3/2009



Single trees shown thus  T1
Group of trees shown thus  G1

SITE Land between No. 80 and No. 100 Common Road
Kensworth

Date 5th March 2009

Scale: 1:1250

D. (Ink: B.S., Wp/T2 - MHT1)
Civil Planner Development Control

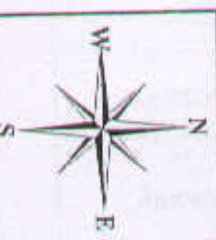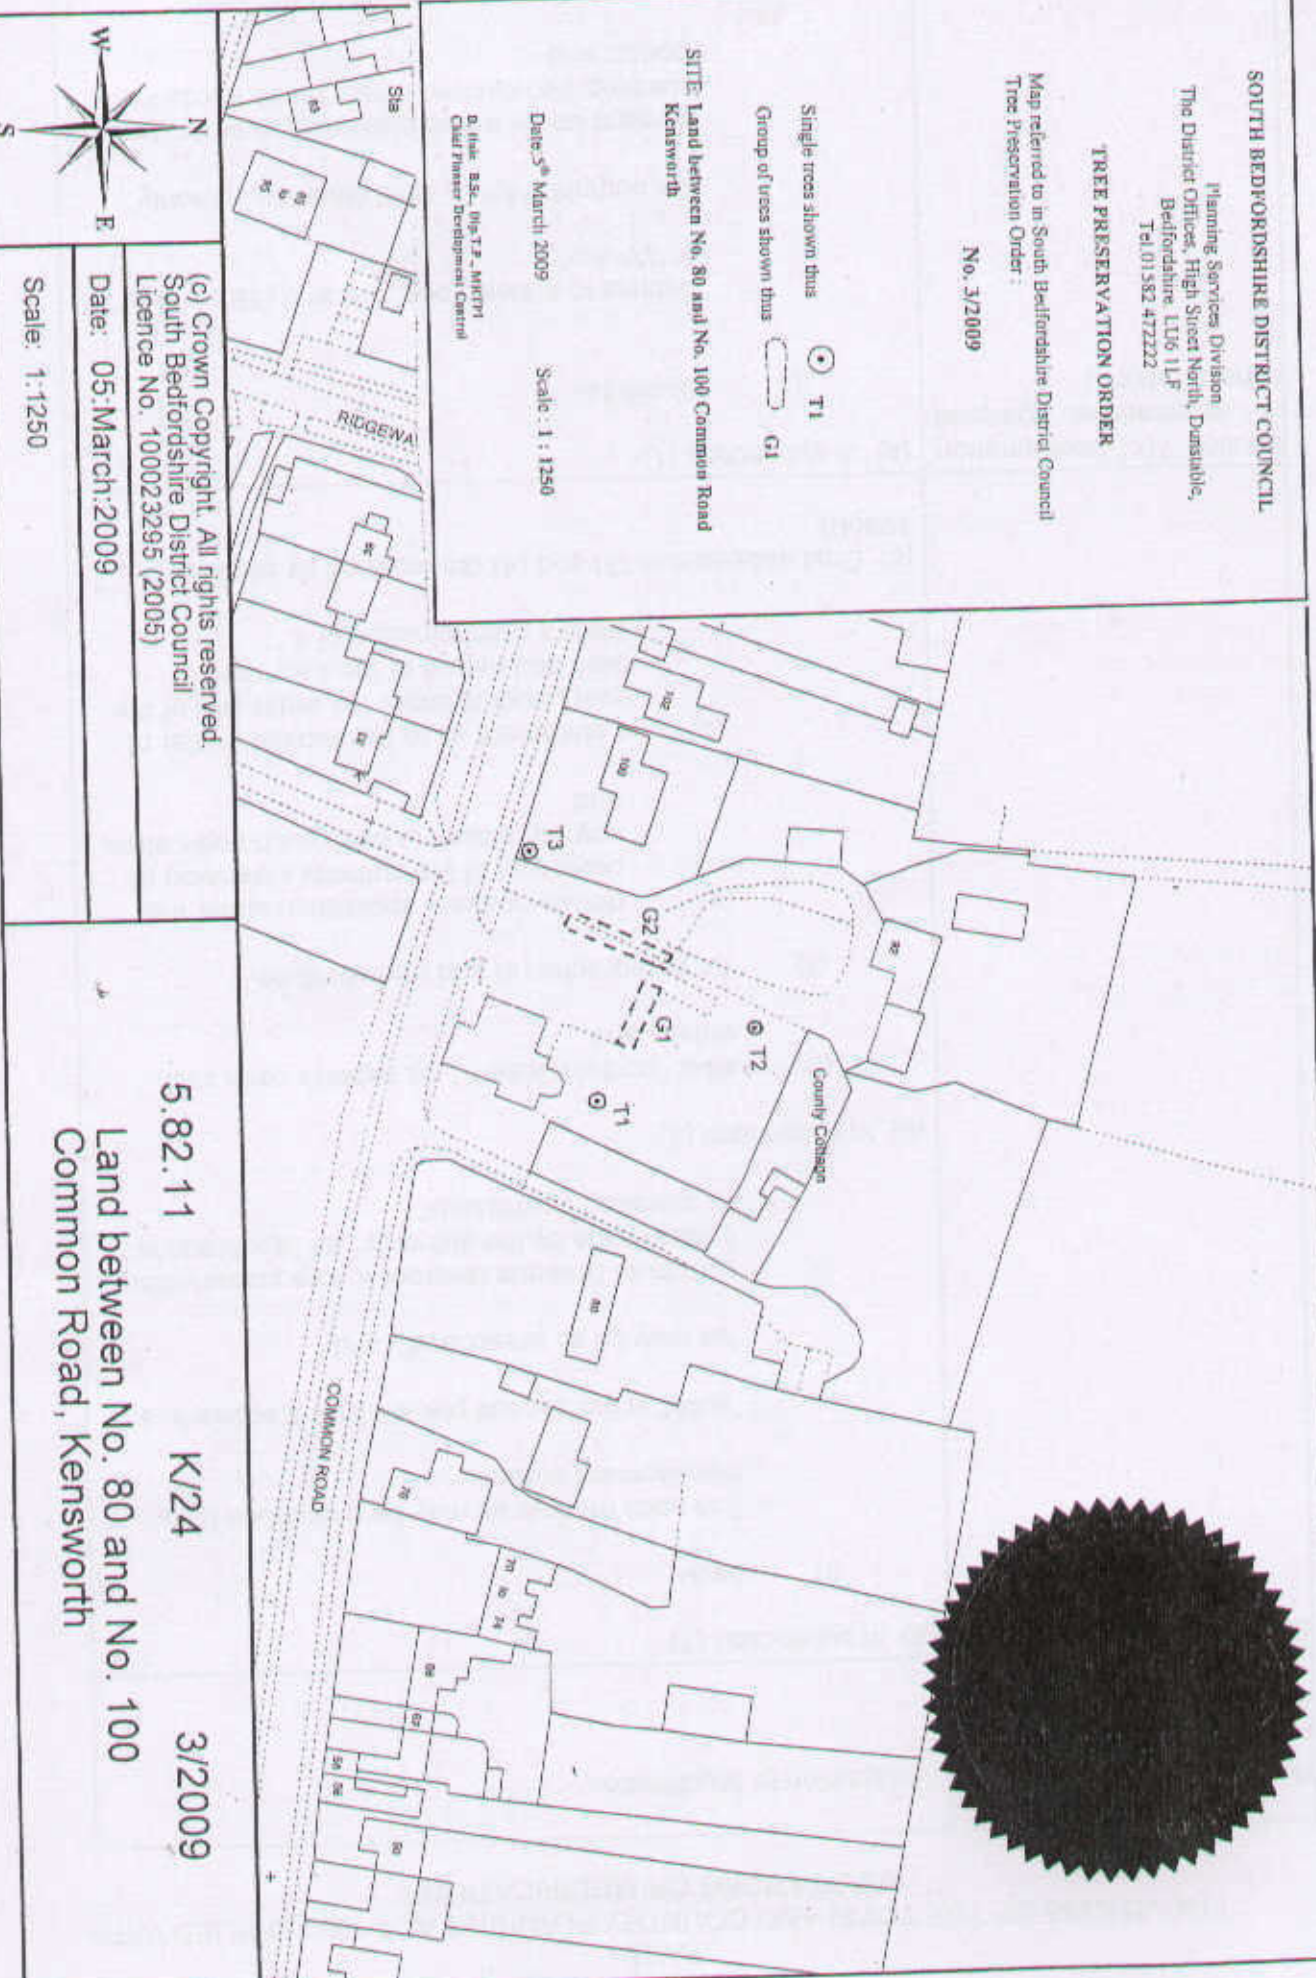

(c) Crown Copyright. All rights reserved.
South Bedfordshire District Council
Licence No. 100023295 (2005)
Date: 05:March:2009
Scale: 1:1250

5.82.11 K/24 3/2009
Land between No. 80 and No. 100
Common Road, Kensworth

Andree R