
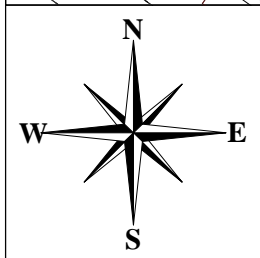


Lower Stondon

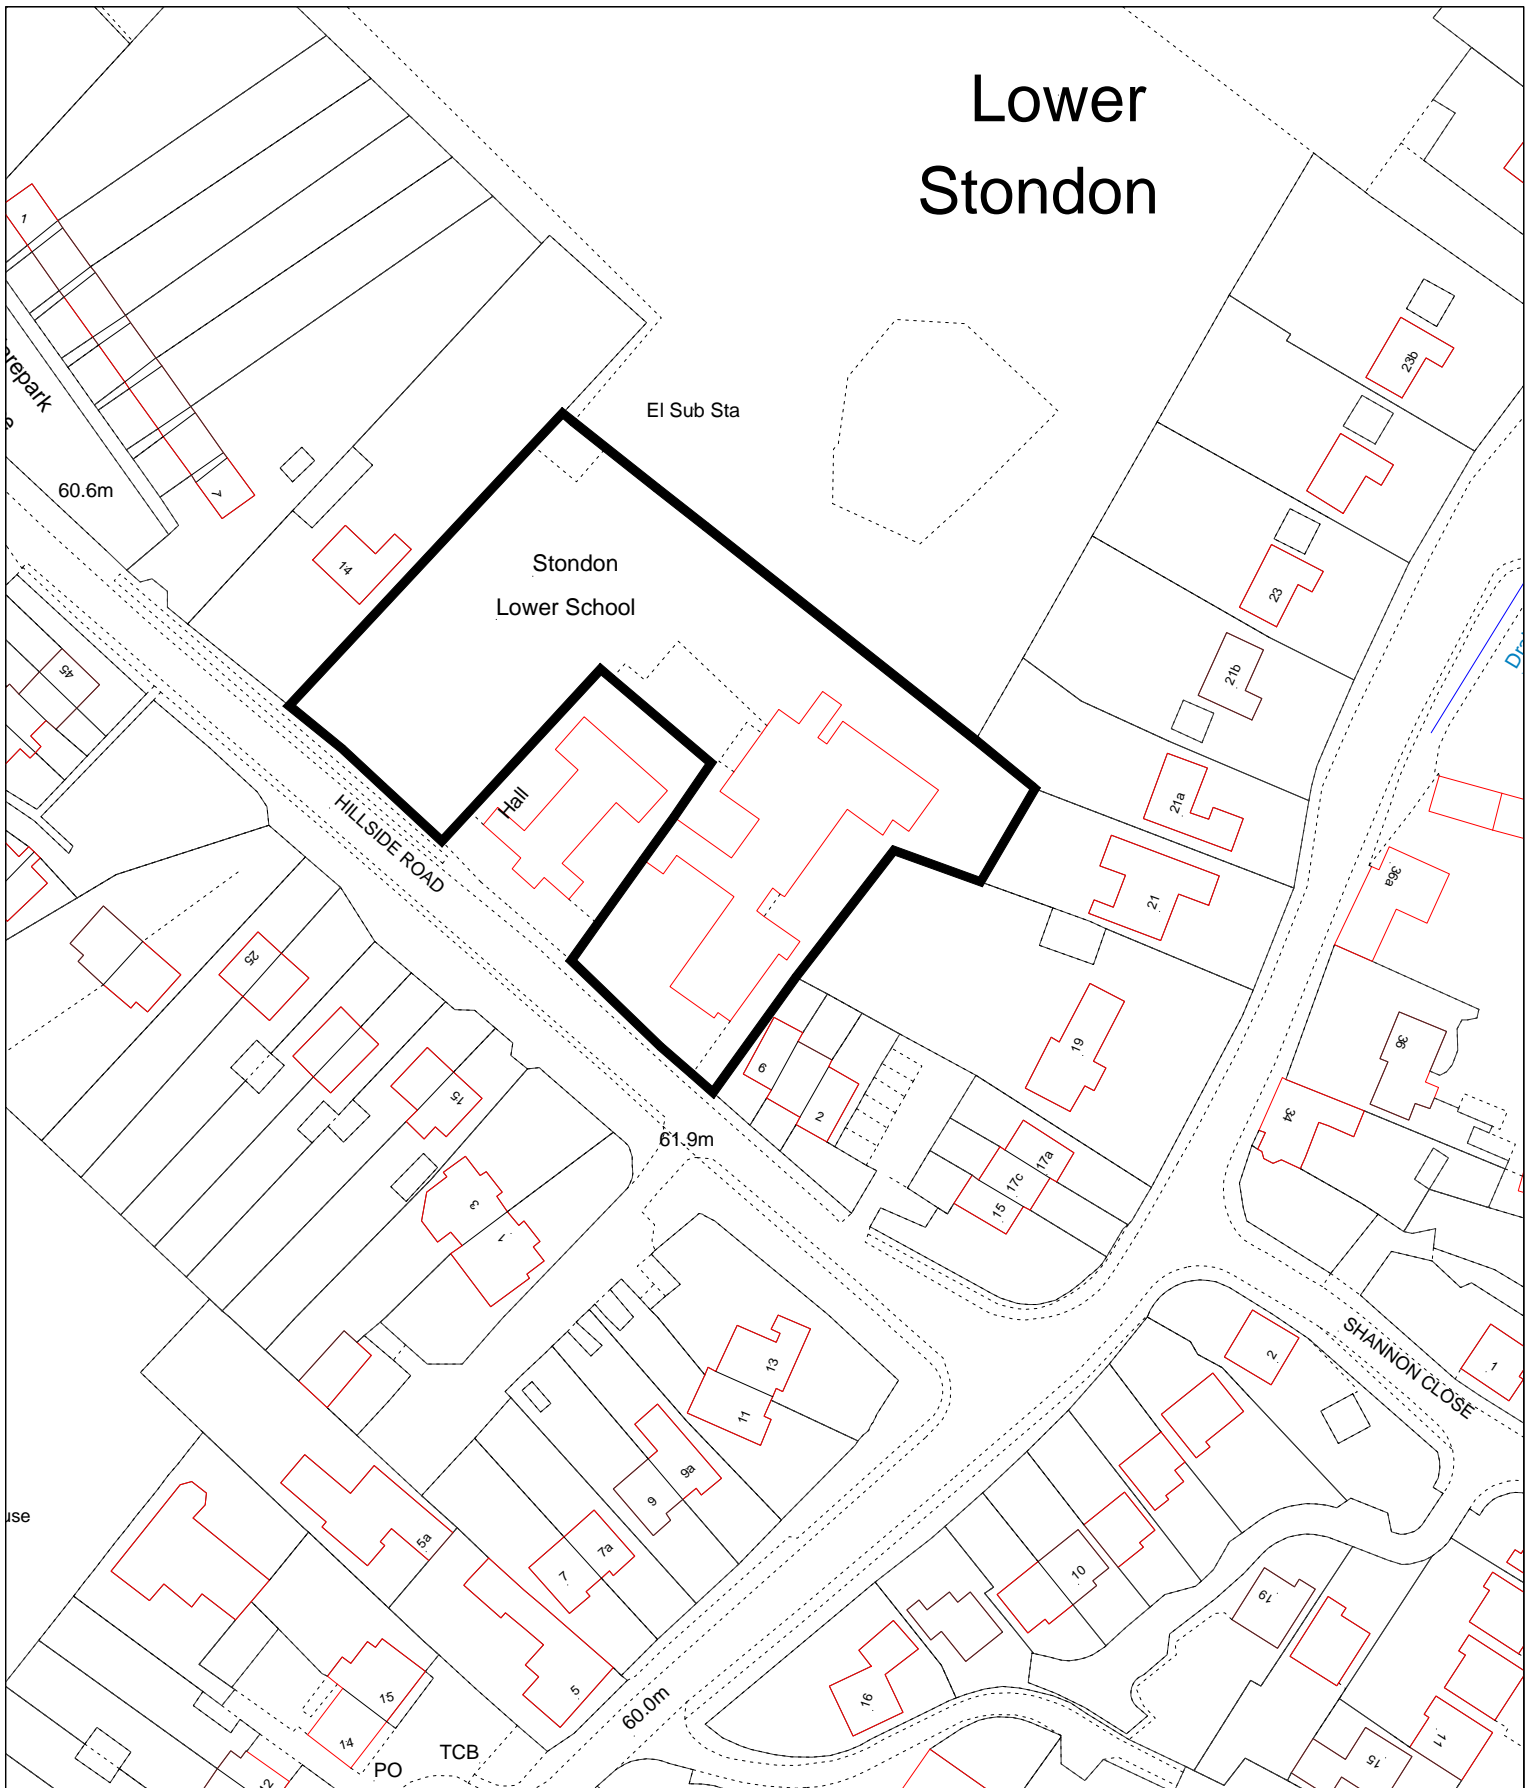

© Crown Copyright. All rights reserved.
Central Bedfordshire Council
Licence No. 100049029 (2009)
Date: 15:April:2010
Map Sheet No

Application No.19
CB/10/00682/REG3

Scale: 1:1250

Stondon Lower School, Hillside Road, Lower Stondon,
Henlow SG16 6LQ