





Location Plan  
Scale 1:2500

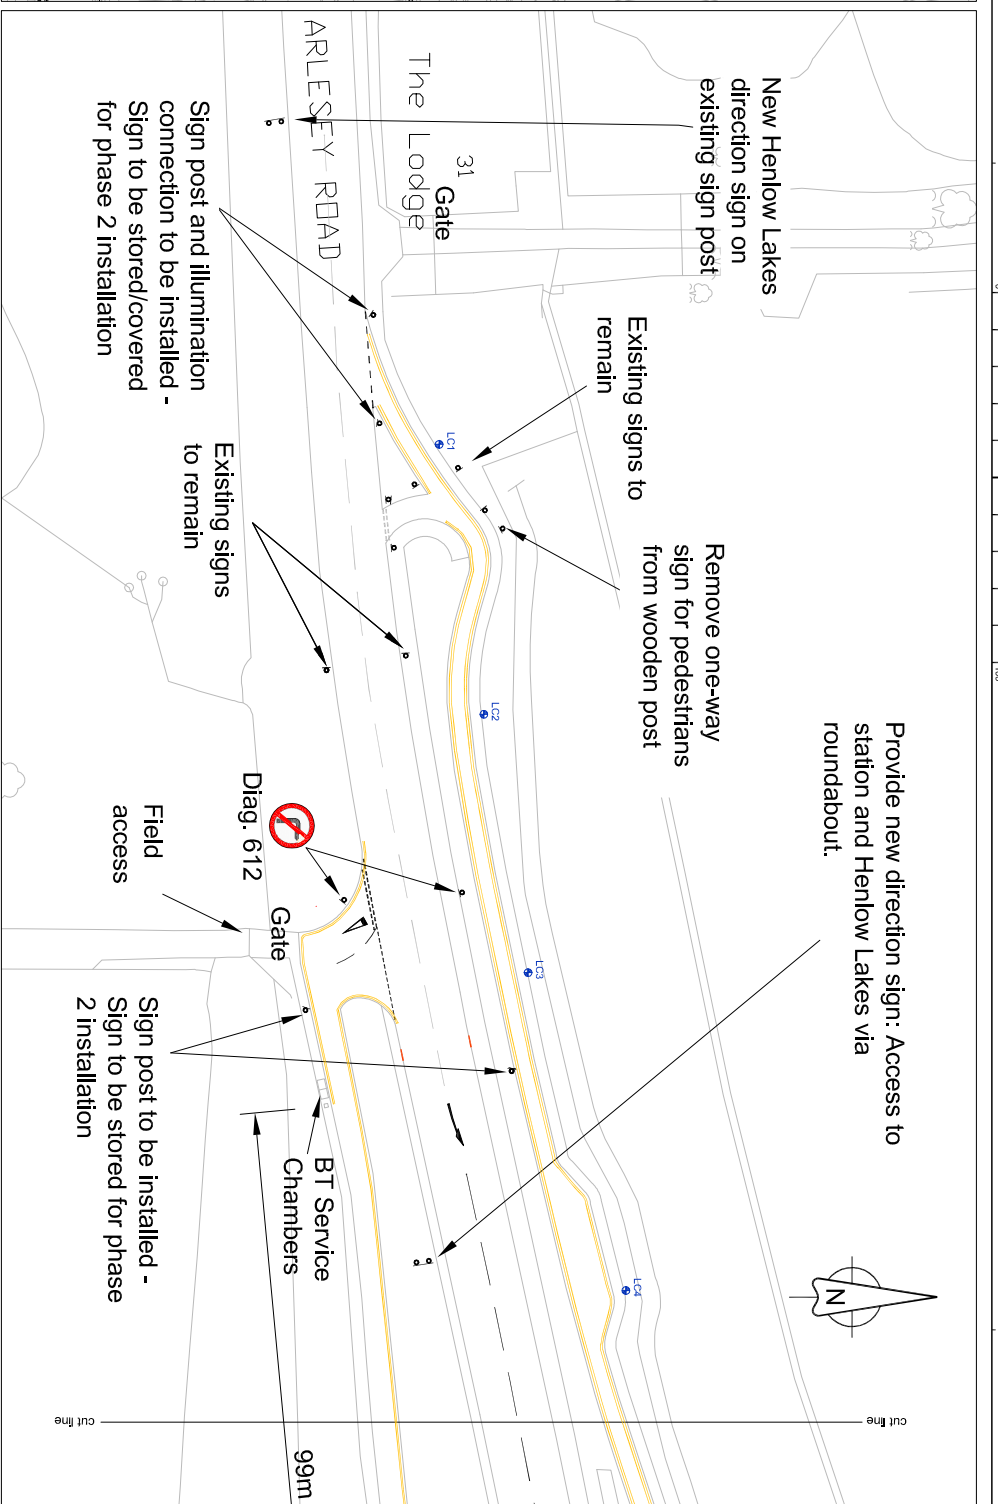

Inset A  
Scale 1:500

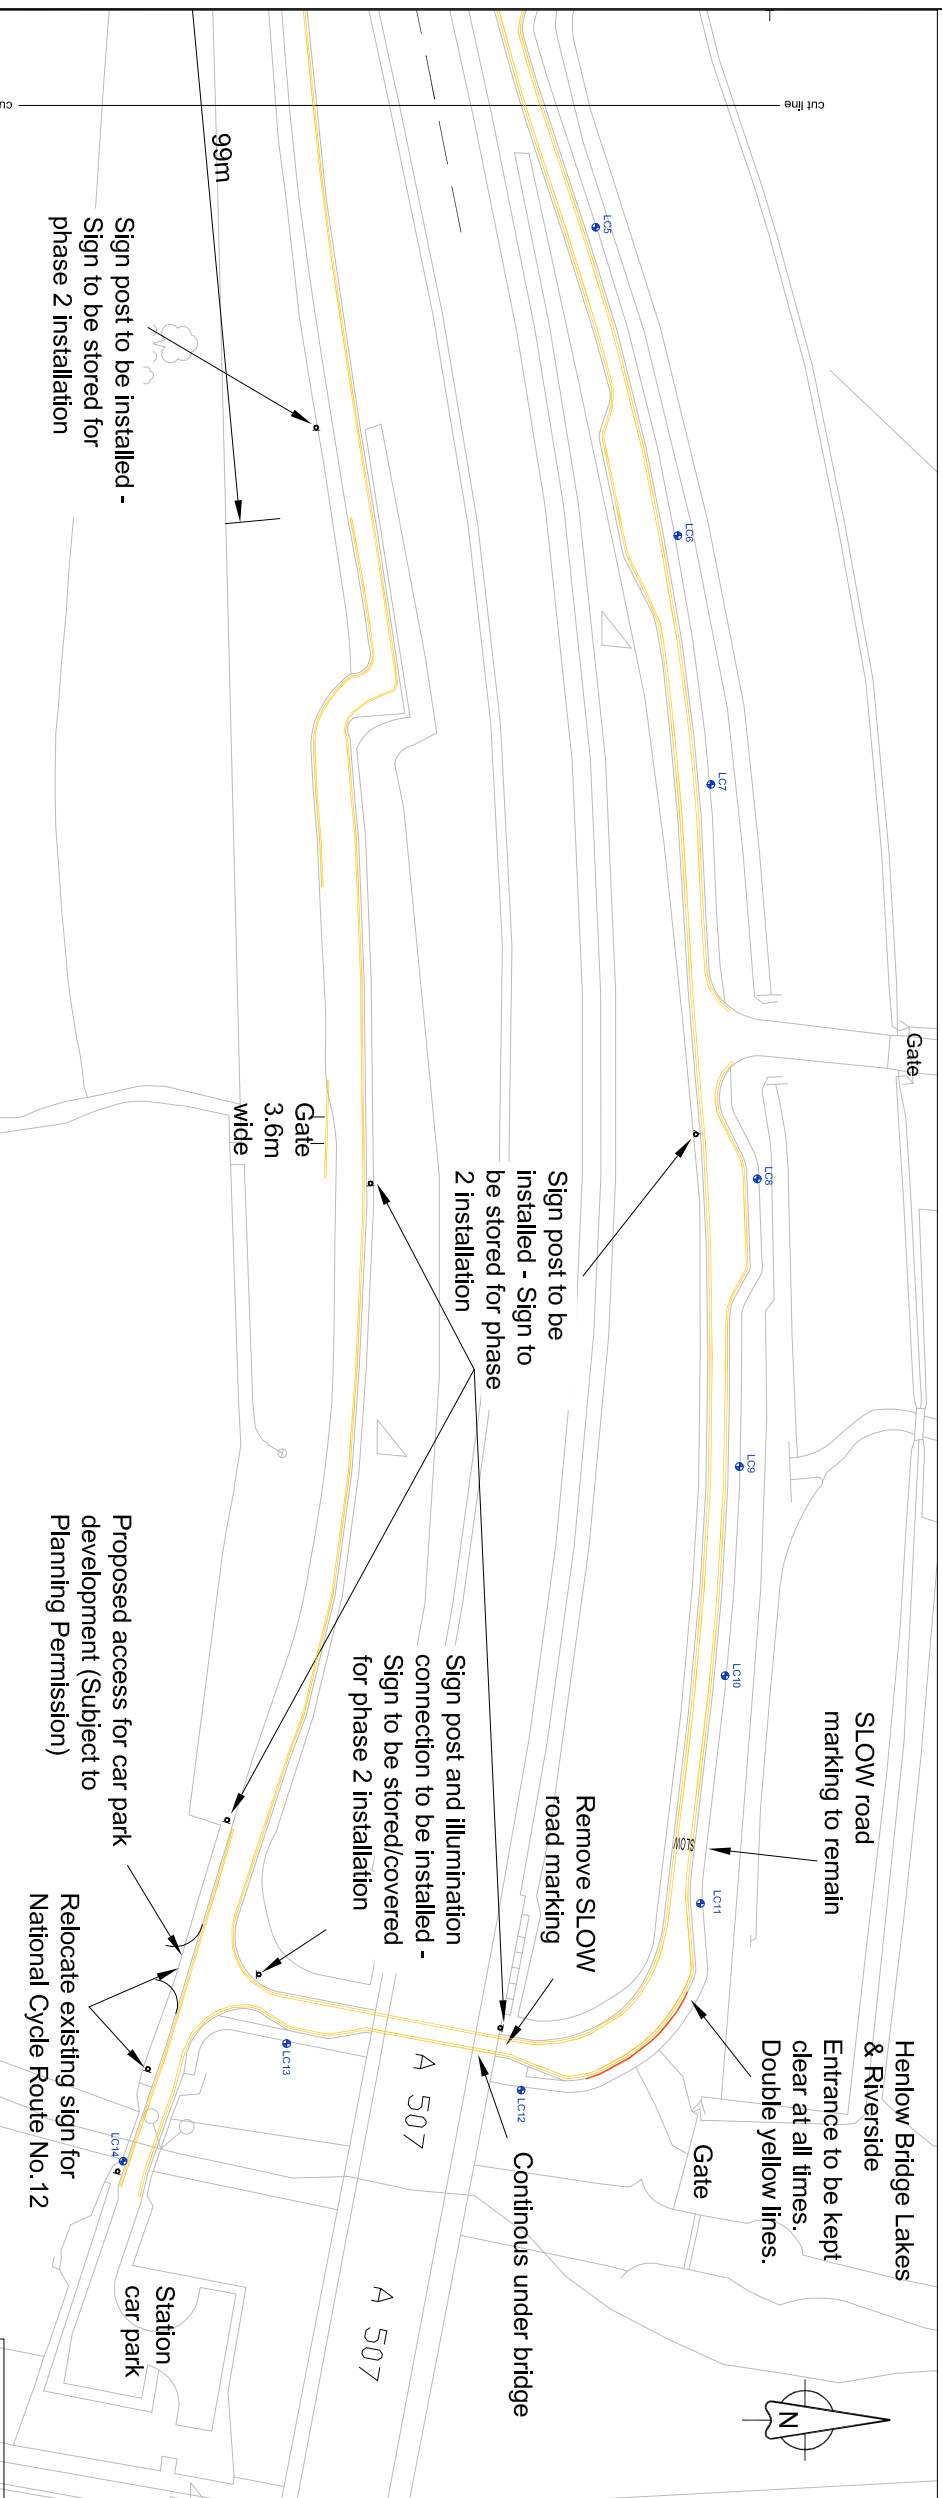

Inset B  
Scale 1:500

**NOTES**

- Entrance at Henlow Bridge Lakes and Riverside to be kept clear at all times and to have 24 hour waiting restrictions.

- No waiting at any time (double yellow line).
- Existing lighting column with column number
- Existing dropped kerbs.

| Rev | Revision details | Chkd | Appd | Date |
|-----|------------------|------|------|------|
|     |                  |      |      |      |

|                |                  |
|----------------|------------------|
| Drawn: DB      | Preliminary      |
| Design: DB     | For comment      |
| Chkcd: SJOH    | For tender       |
| Appcd: NC      | For construction |
| Date: 14/01/11 | As constructed   |
|                | For information  |



Client  
Central Bedfordshire Council

Project Name  
A507 Arlesey Railway Station  
Western Access Roads

Drawing Title  
Bedfordshire Highways - Transportation  
One Way System and Parking  
Restrictions - Phase 1 Works

|                            |               |
|----------------------------|---------------|
| Original Drawing Size: A1  | Dimensions: - |
| Scale: As shown            |               |
| Drawing No: 400603-001-007 | Rev: -        |