


Location Plan
Scale 1:2500

Inset A
Scale 1:500

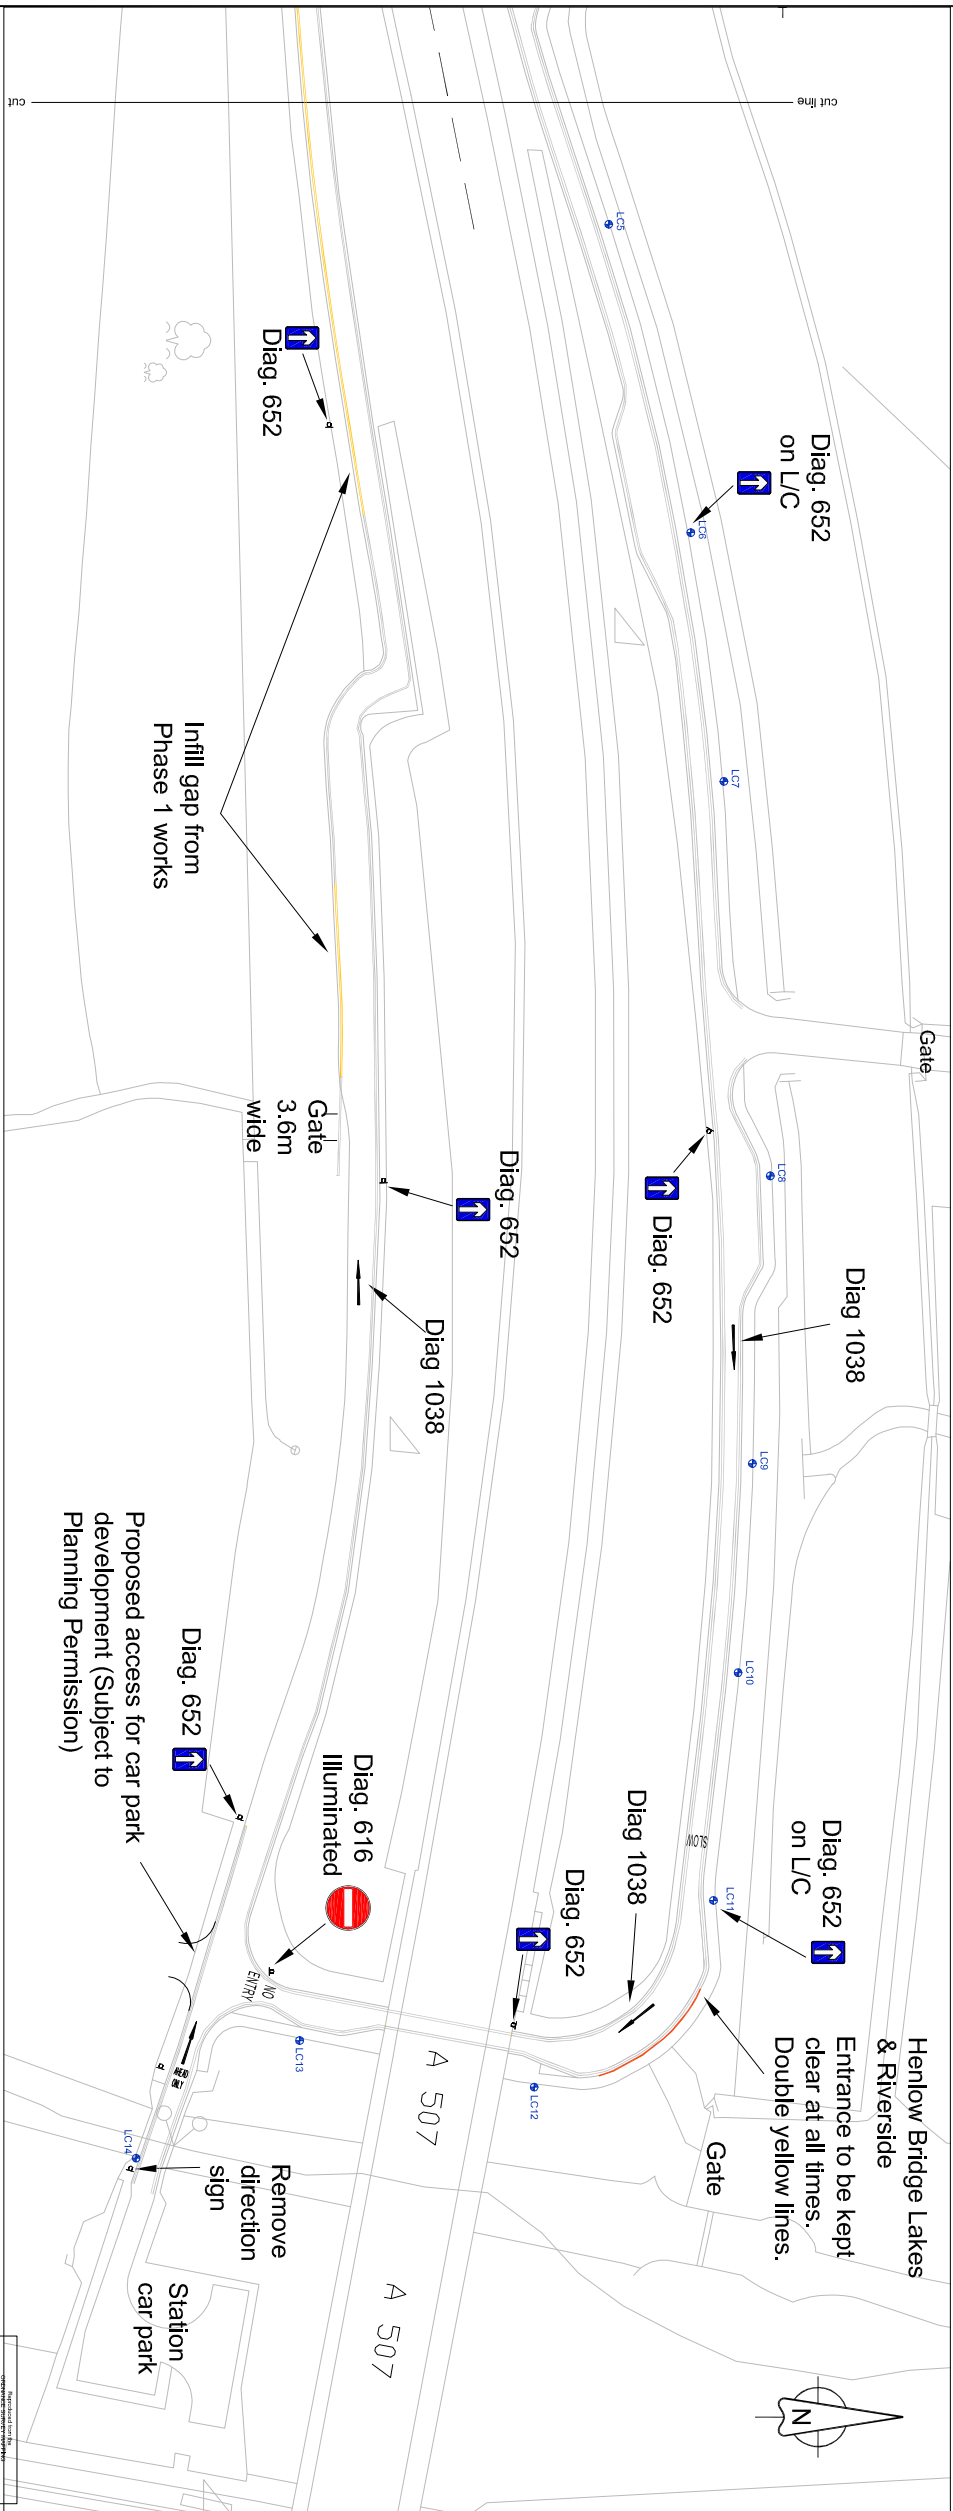


Inset B
Scale 1:500

NOTES

- Entrance at Henlow Bridge Lakes and Riverside to be kept clear at all times and to have 24 hour waiting restrictions.
- Proposed one-way section of western access loop road (see location plan)
 - No waiting at any time (double yellow line), Phase 1
 - No waiting at any time (double yellow line), Phase 2
 - Existing lighting column with column number
 - Existing signs to be removed indicated in grey.
 - Existing dropped kerbs.

Rev	Revision details	Chkd	Appd	Date

Drawn: DB	Preliminary
Design: DB	For comment
Chkcd: SJOH	For tender
Appcd: NC	For construction
Date: 14/01/11	As constructed
	For Information

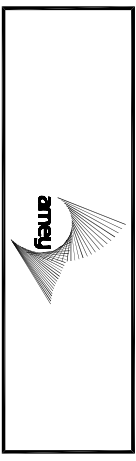

Client
Central Bedfordshire Council

Project Name
A507 Arlesey Railway Station
Western Access Roads

Drawing Title
Bedfordshire Highways - Transportation
One Way System and Parking
Restrictions - Phase 2 Works

Original Drawing Size: A1
Scale: As shown
Dimensions: -
Drawing No: 400603-001-008
Rev: -