
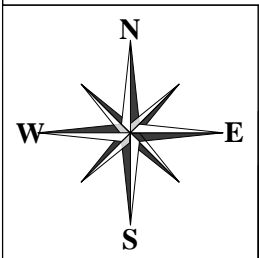


Moggerhanger

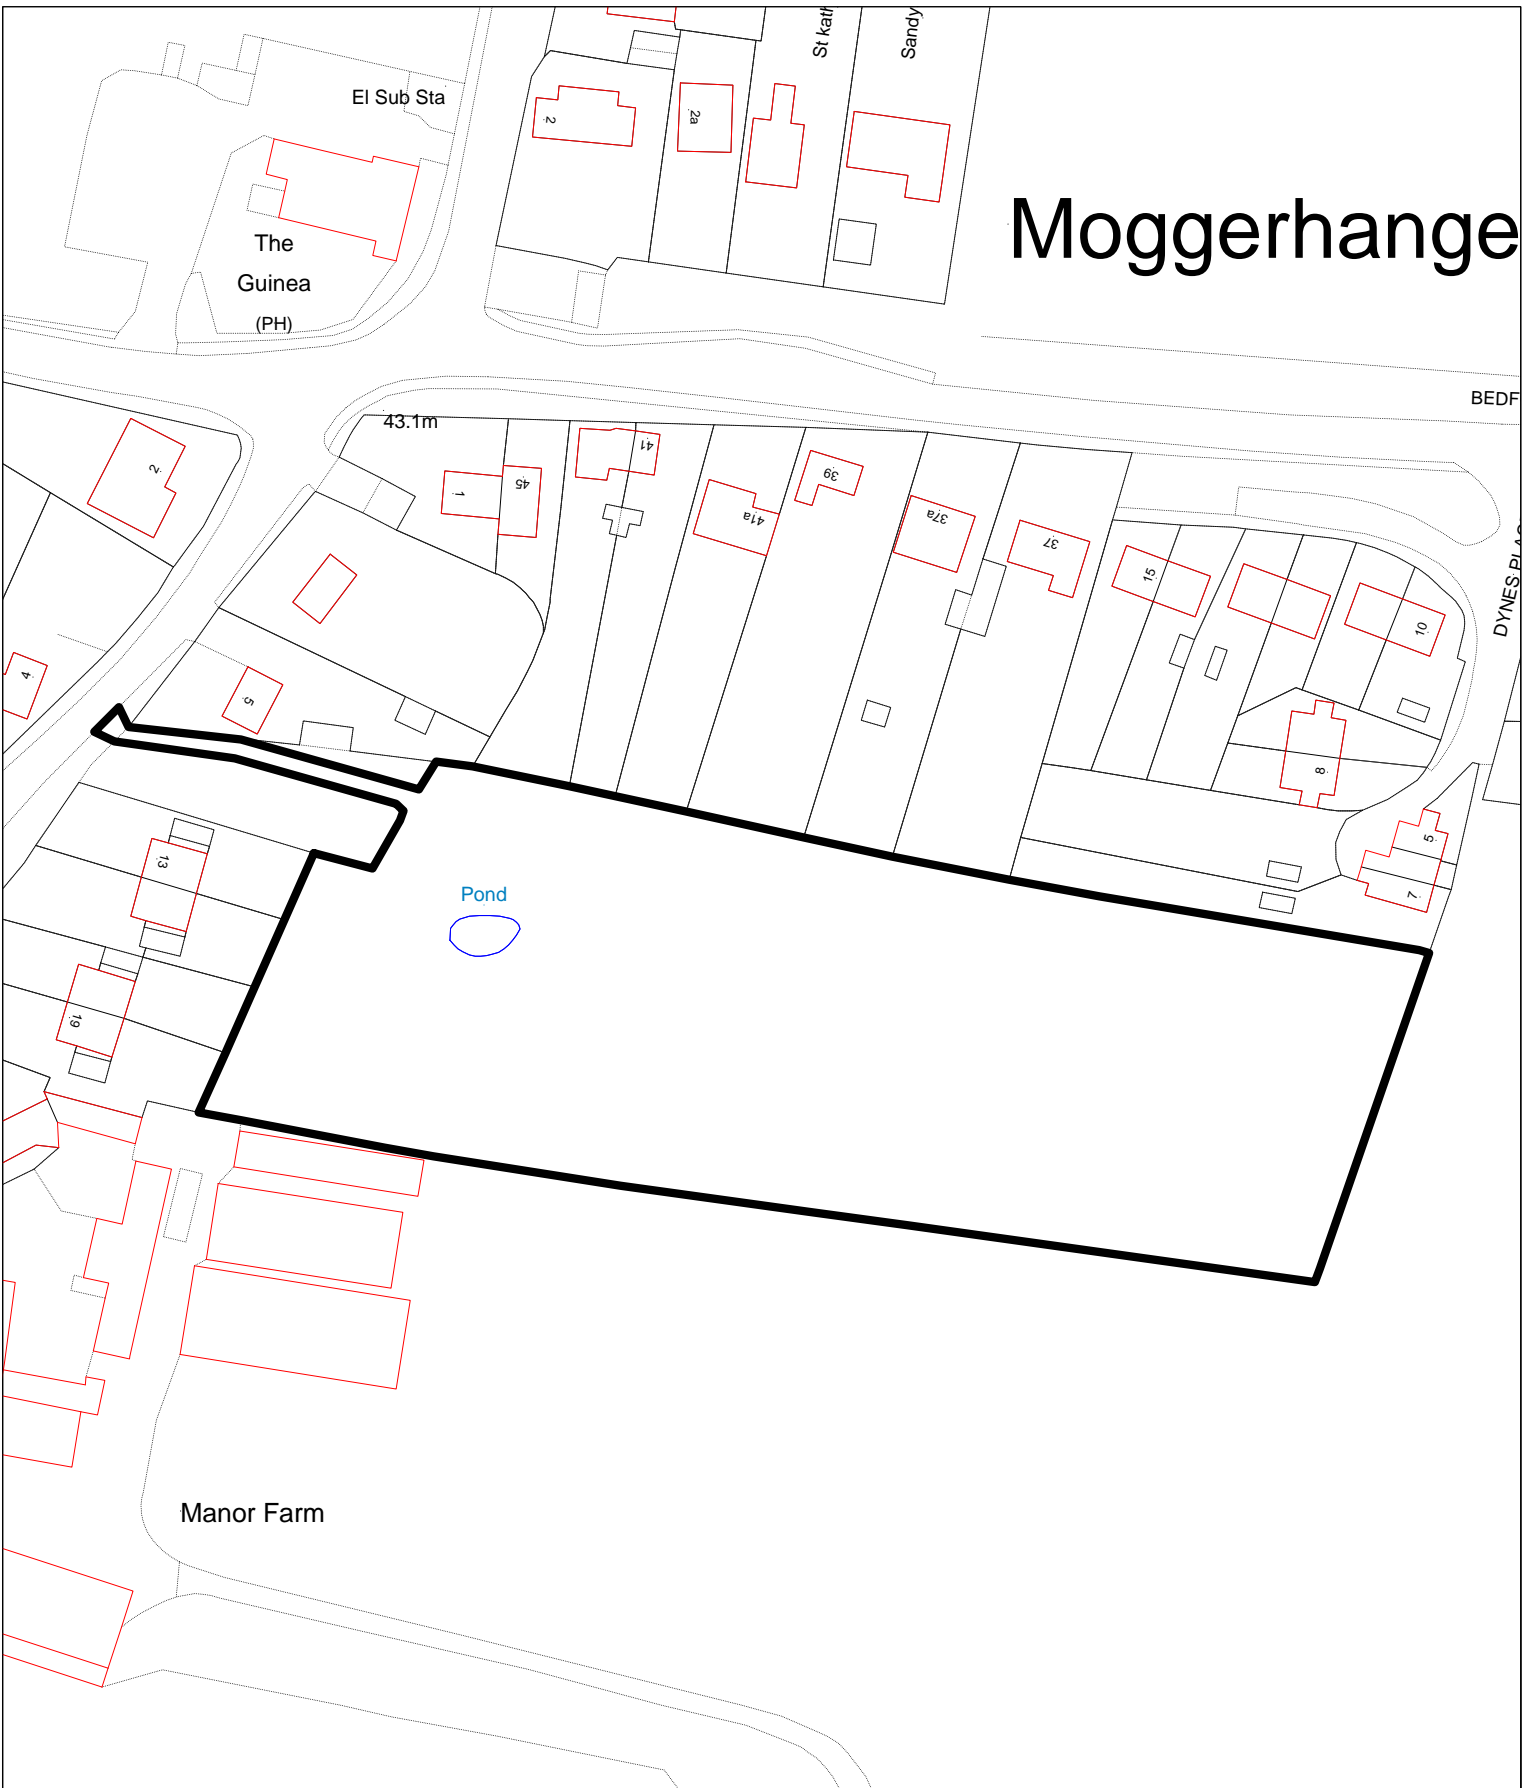

© Crown Copyright. All rights reserved.
Central Bedfordshire Council
Licence No. 100049029 (2009)
Date: 16:January:2012
Grid Ref: 514116, 249116

Application No.
CB/11/04338/FULL

Scale: 1:1250

Rubython House, 7 St Johns Road, Moggerhanger,
Bedford, MK44 3RJ