


Appendix 1

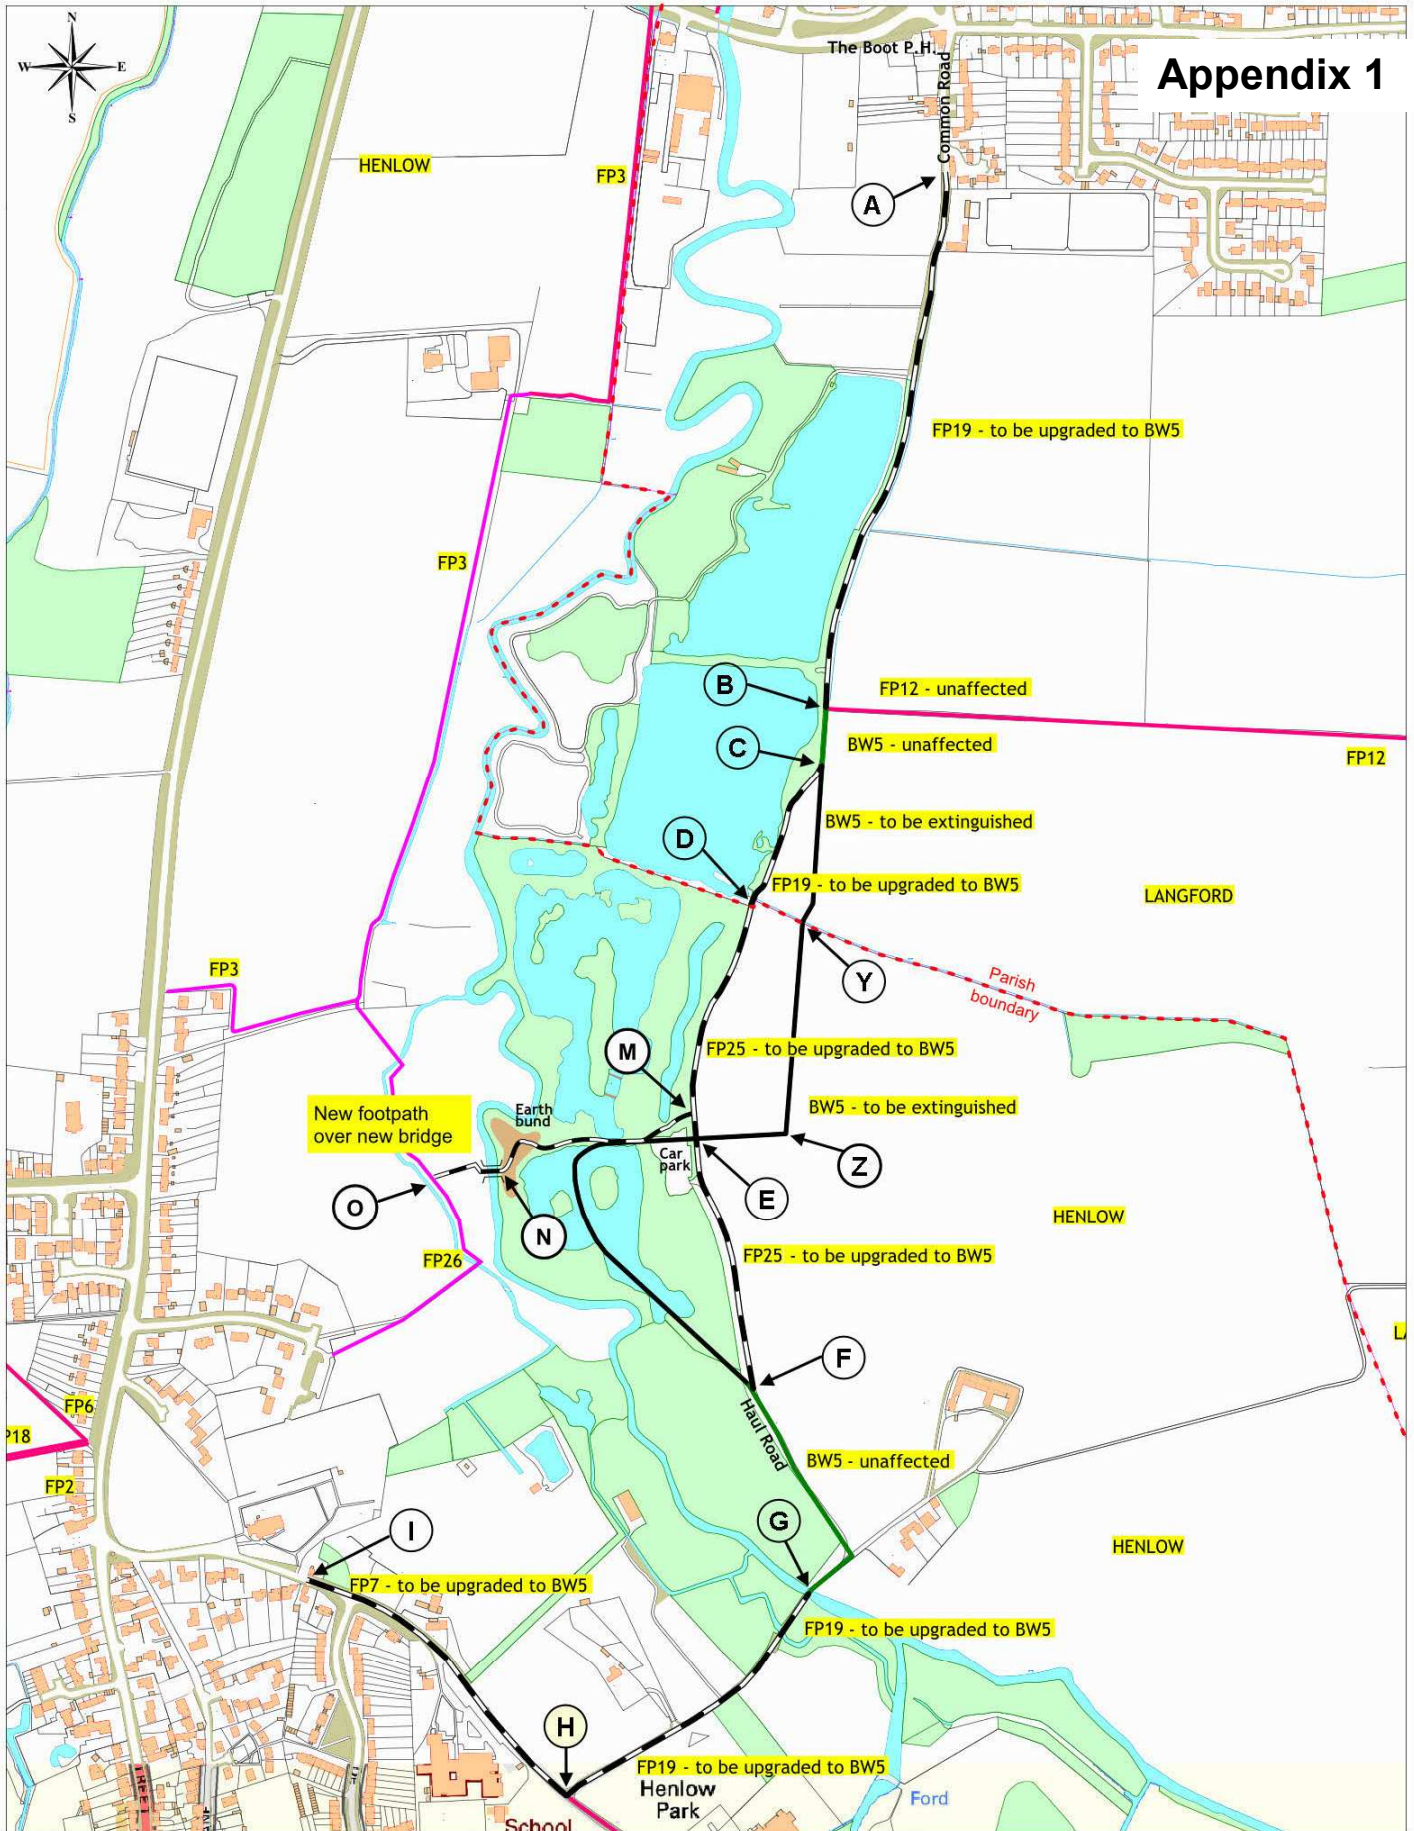

PROPOSED EXTINGUISHMENT AND CREATION OF BRIDLEWAYS AND THE CREATION OF A FOOTPATH IN LANGFORD AND HENLOW

Scale 1: 7500@A3
 Date : DEC 2011
 Based on the Ordnance Survey Map with the permission of the Controller of HMSO.
 Crown Copyright Reserved. Licence Number 100049029

Bridleways to be stopped up
 Langford **C Y**
 Henlow **Y Z E F**

Bridleways to be created over existing footpaths
 Langford **A B** and **C D**
 Henlow **D E F** and **G H I**

New footpath to be created **M N O**
 Unaffected footpaths **FP**
 Unaffected bridleways **BW**