
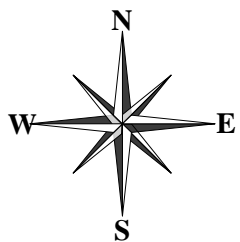


# DUNSTABLE

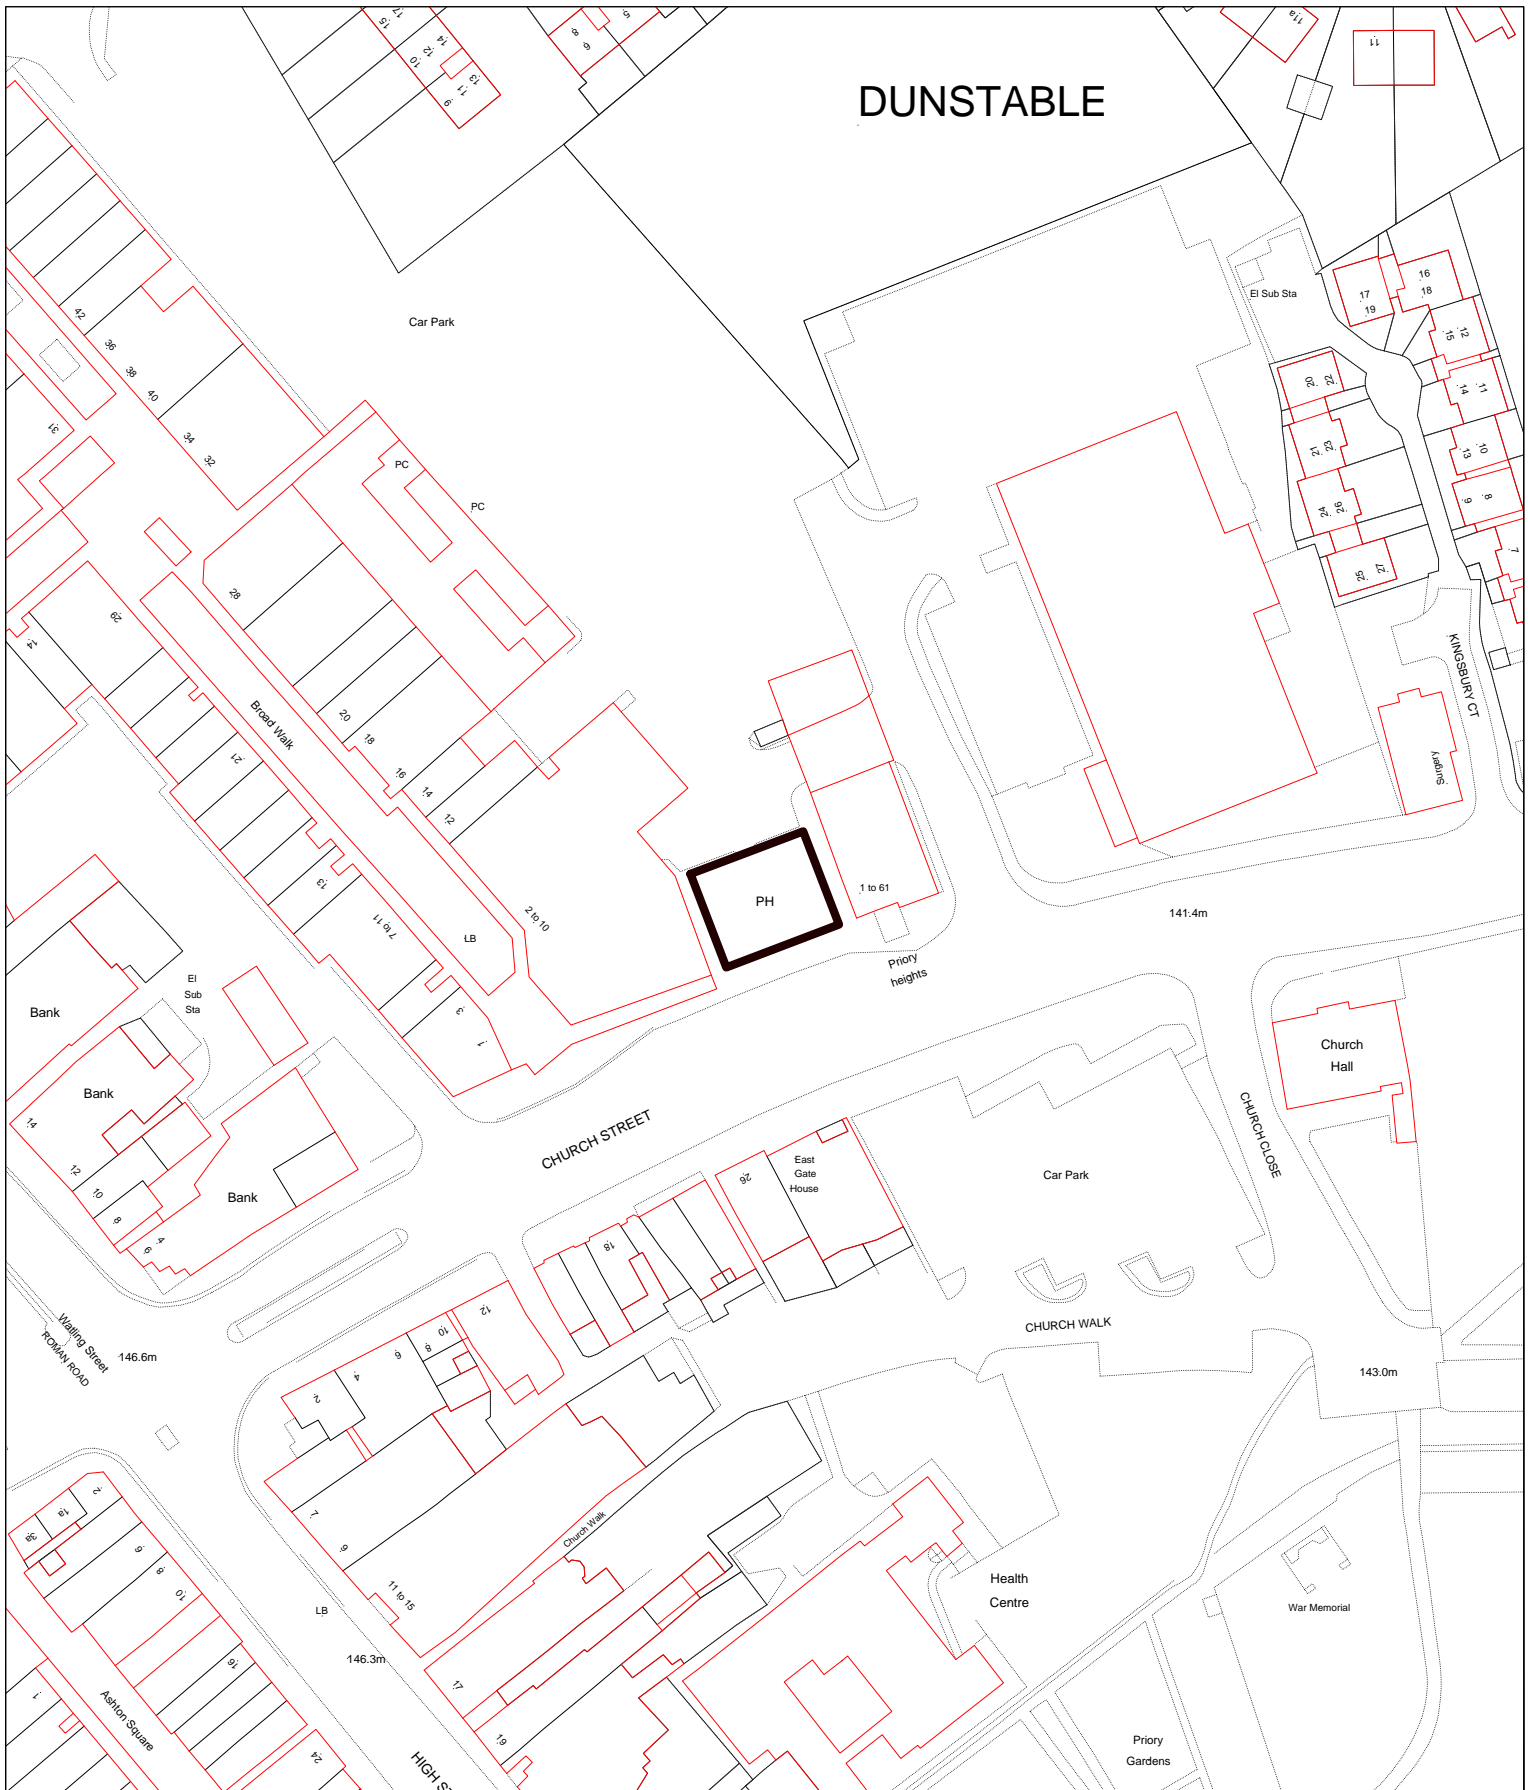

© Crown Copyright. All rights reserved.  
Central Bedfordshire Council  
Licence No. 100049029 (2009)

Date: 10:February:2012

Grid Reference: 501988; 221936

Application No.  
CB/11/04175/FULL

Scale: 1:1250

The Winston Churchill, Church Street, Dunstable, LU5 4RP