
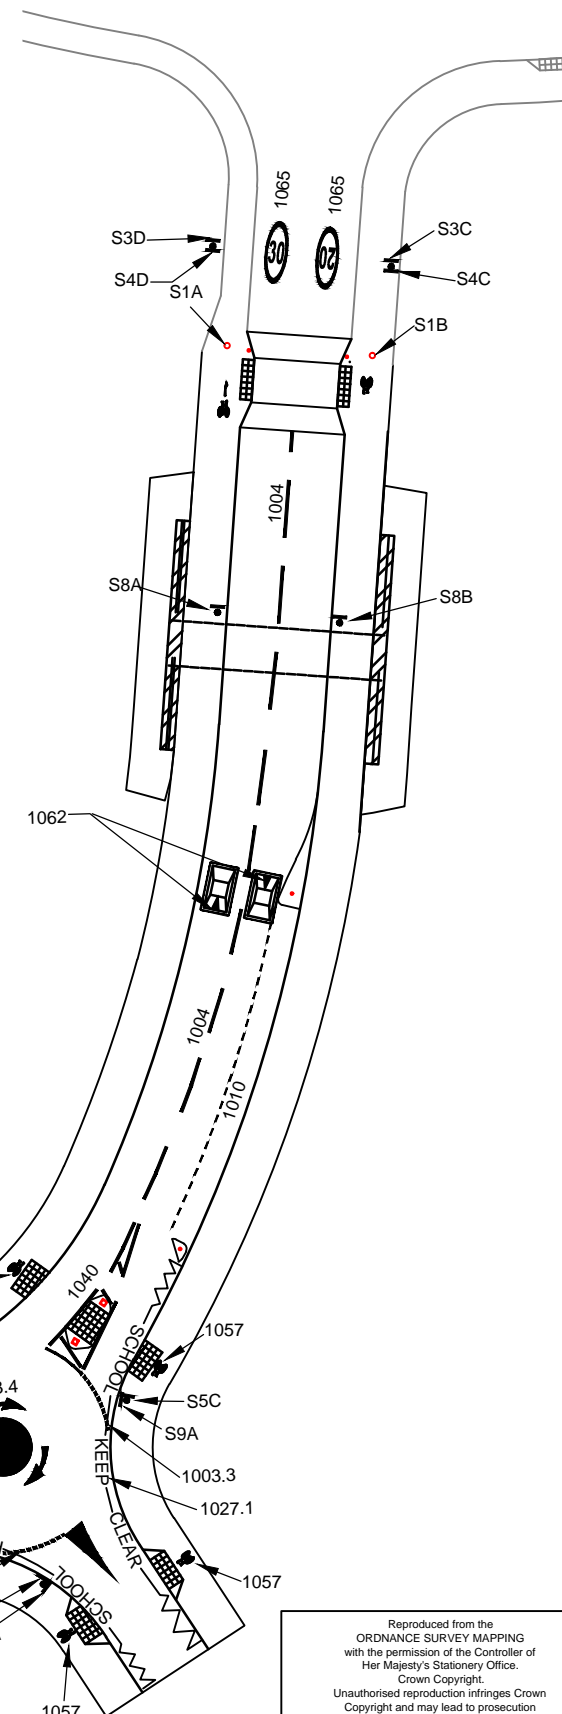


Notes

1. Please do not scale from this drawing.

Rev	Revision details	Chkd	Appd	Date	
Drawn: AP		Preliminary			
Design: AP		For comment			✓
Chkd: BG		For tender			
Appd: AR		For construction			
Date: 10/04/2013		As constructed			
		Other			

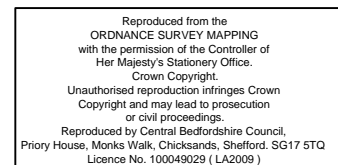

Project Name
Greenleas School

Drawing Title

Bedfordshire Highways -
General Arrangement -
Traffic Signs and Road
Markings

Original Drg Size : A3	Dimensions : m
Scale : As Shown	Copyright © Amey/CBC

Drawing No	Rev
700341-000-001	-