

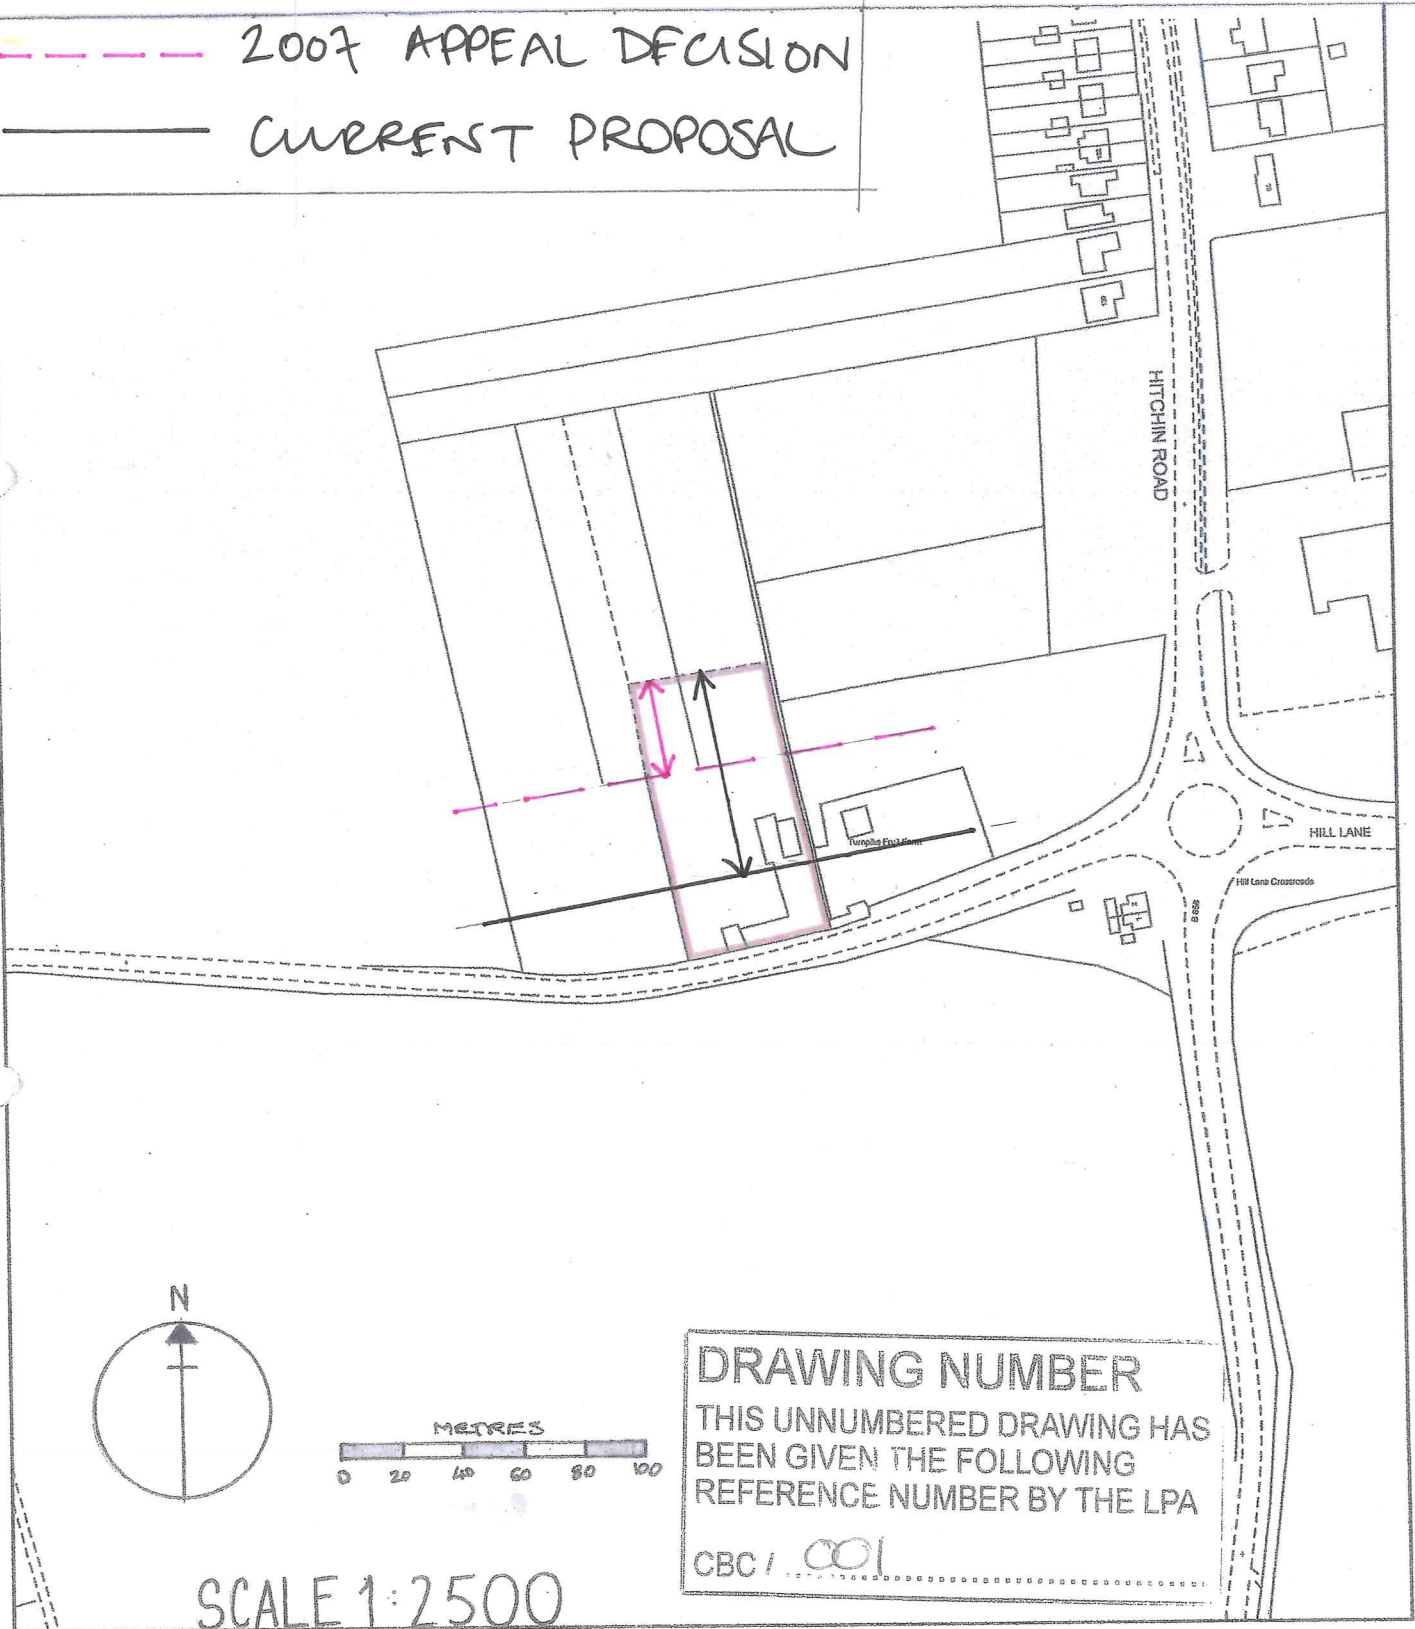


18 APR 2013

 2007 APPEAL DECISION
 CURRENT PROPOSAL



DRAWING NUMBER
 THIS UNNUMBERED DRAWING HAS
 BEEN GIVEN THE FOLLOWING
 REFERENCE NUMBER BY THE LPA
 CBC / 001

SCALE 1:2500