
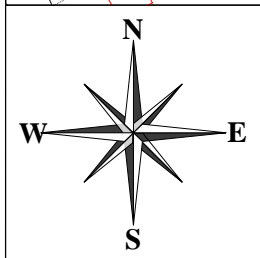


# Steppingley

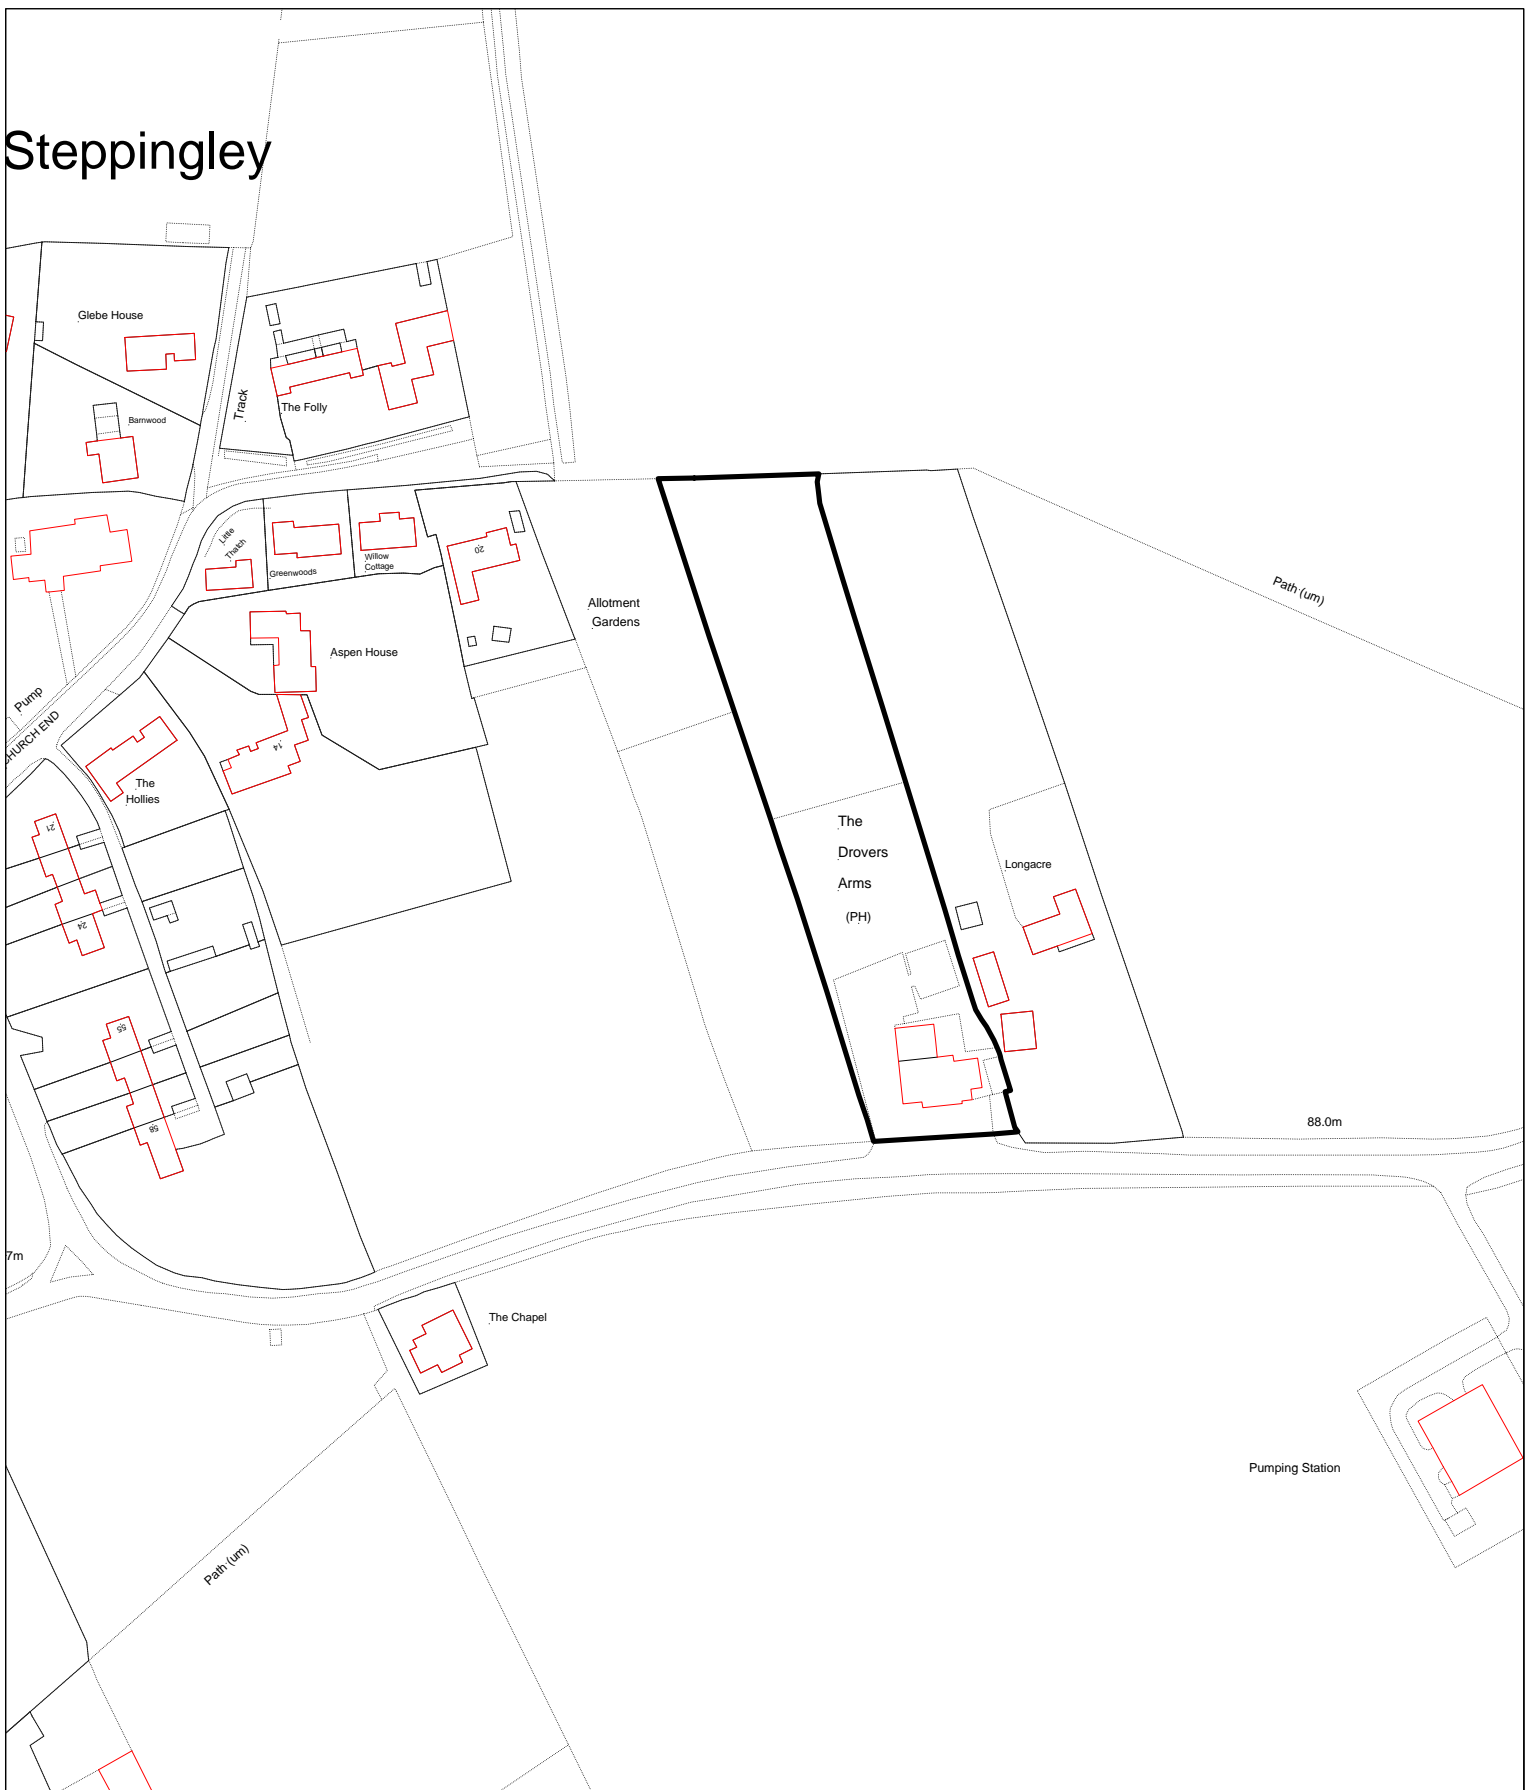

© Crown Copyright. All rights reserved.  
 Central Bedfordshire Council  
 Licence No. 100049029 (2009)  
 Date: 02:July:2013  
 Grid Reference: 501327; 235368

Application No.  
**CB/13/01384/FULL**

Scale: 1:2000

**The Drovers, Flitwick Road, Steppingley, Bedford, MK45 5BA**