


Playing Field


Pavilion

Gas Gov

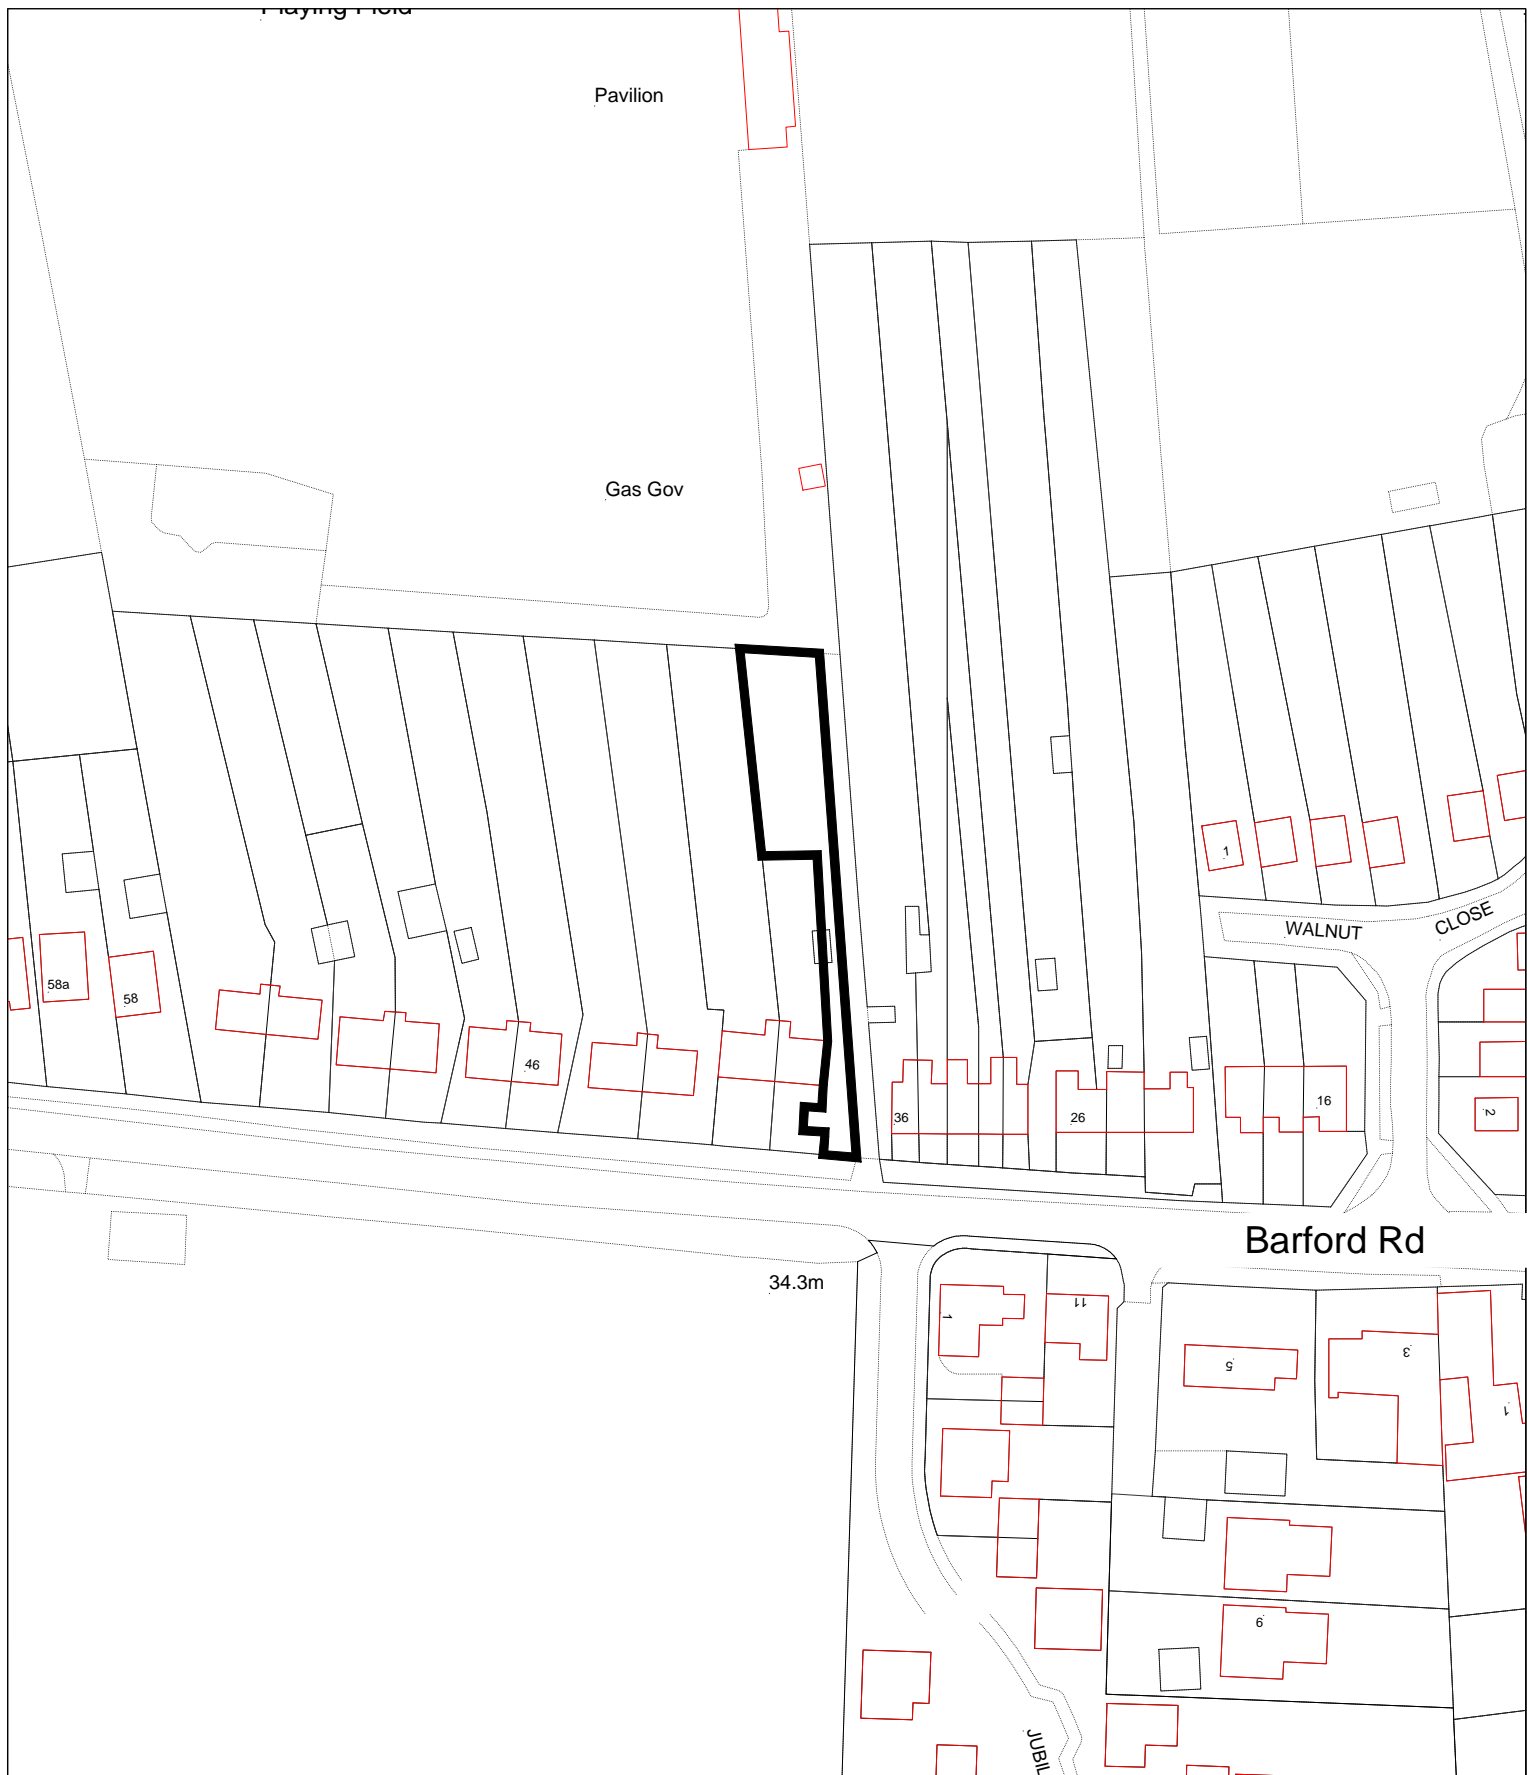

Barford Rd

34.3m

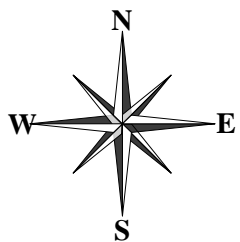

© Crown Copyright. All rights reserved.
 Central Bedfordshire Council
 Licence No. 100049029 (2009)

Date: 23:September:2013

Map Sheet No

Application No.
 CB/13/03036/FULL

Scale: 1:1250

38 Barford Road, Blunham, Beds MK44 3ND