
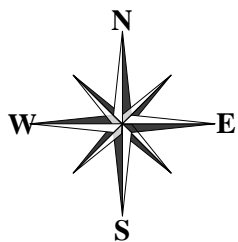


Shillington

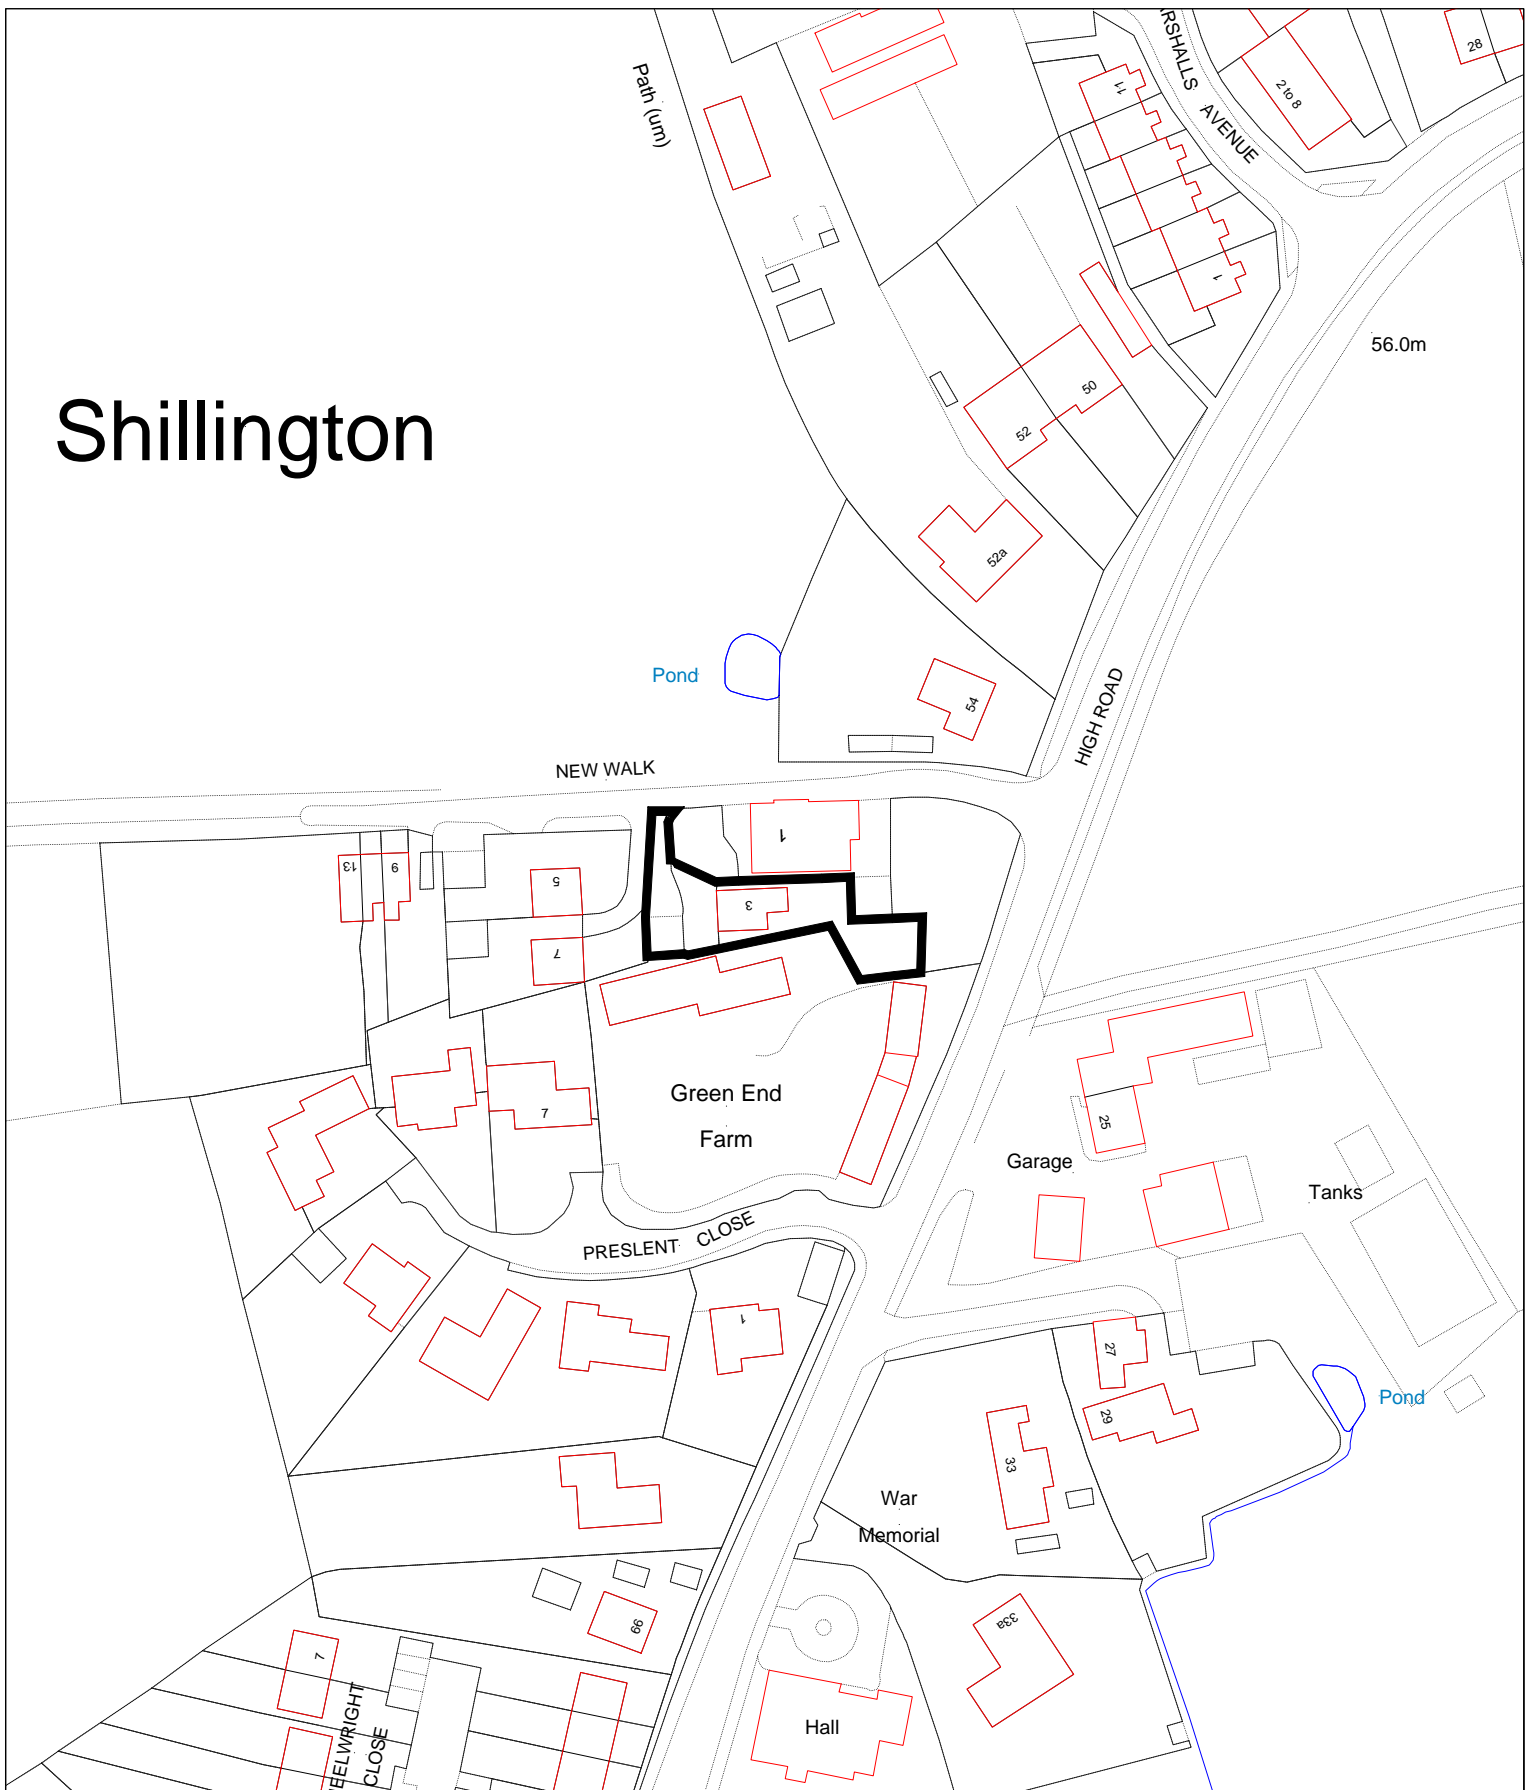

© Crown Copyright. All rights reserved.
Central Bedfordshire Council
Licence No. 100049029 (2009)

Date: 18:November:2013

Map Sheet No

Application No.
CB13/02608/FULL

Scale: 1:1250

3 New Walk, Shillington, Hitchin, SG5 3LN