
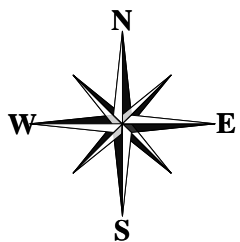


63.8m

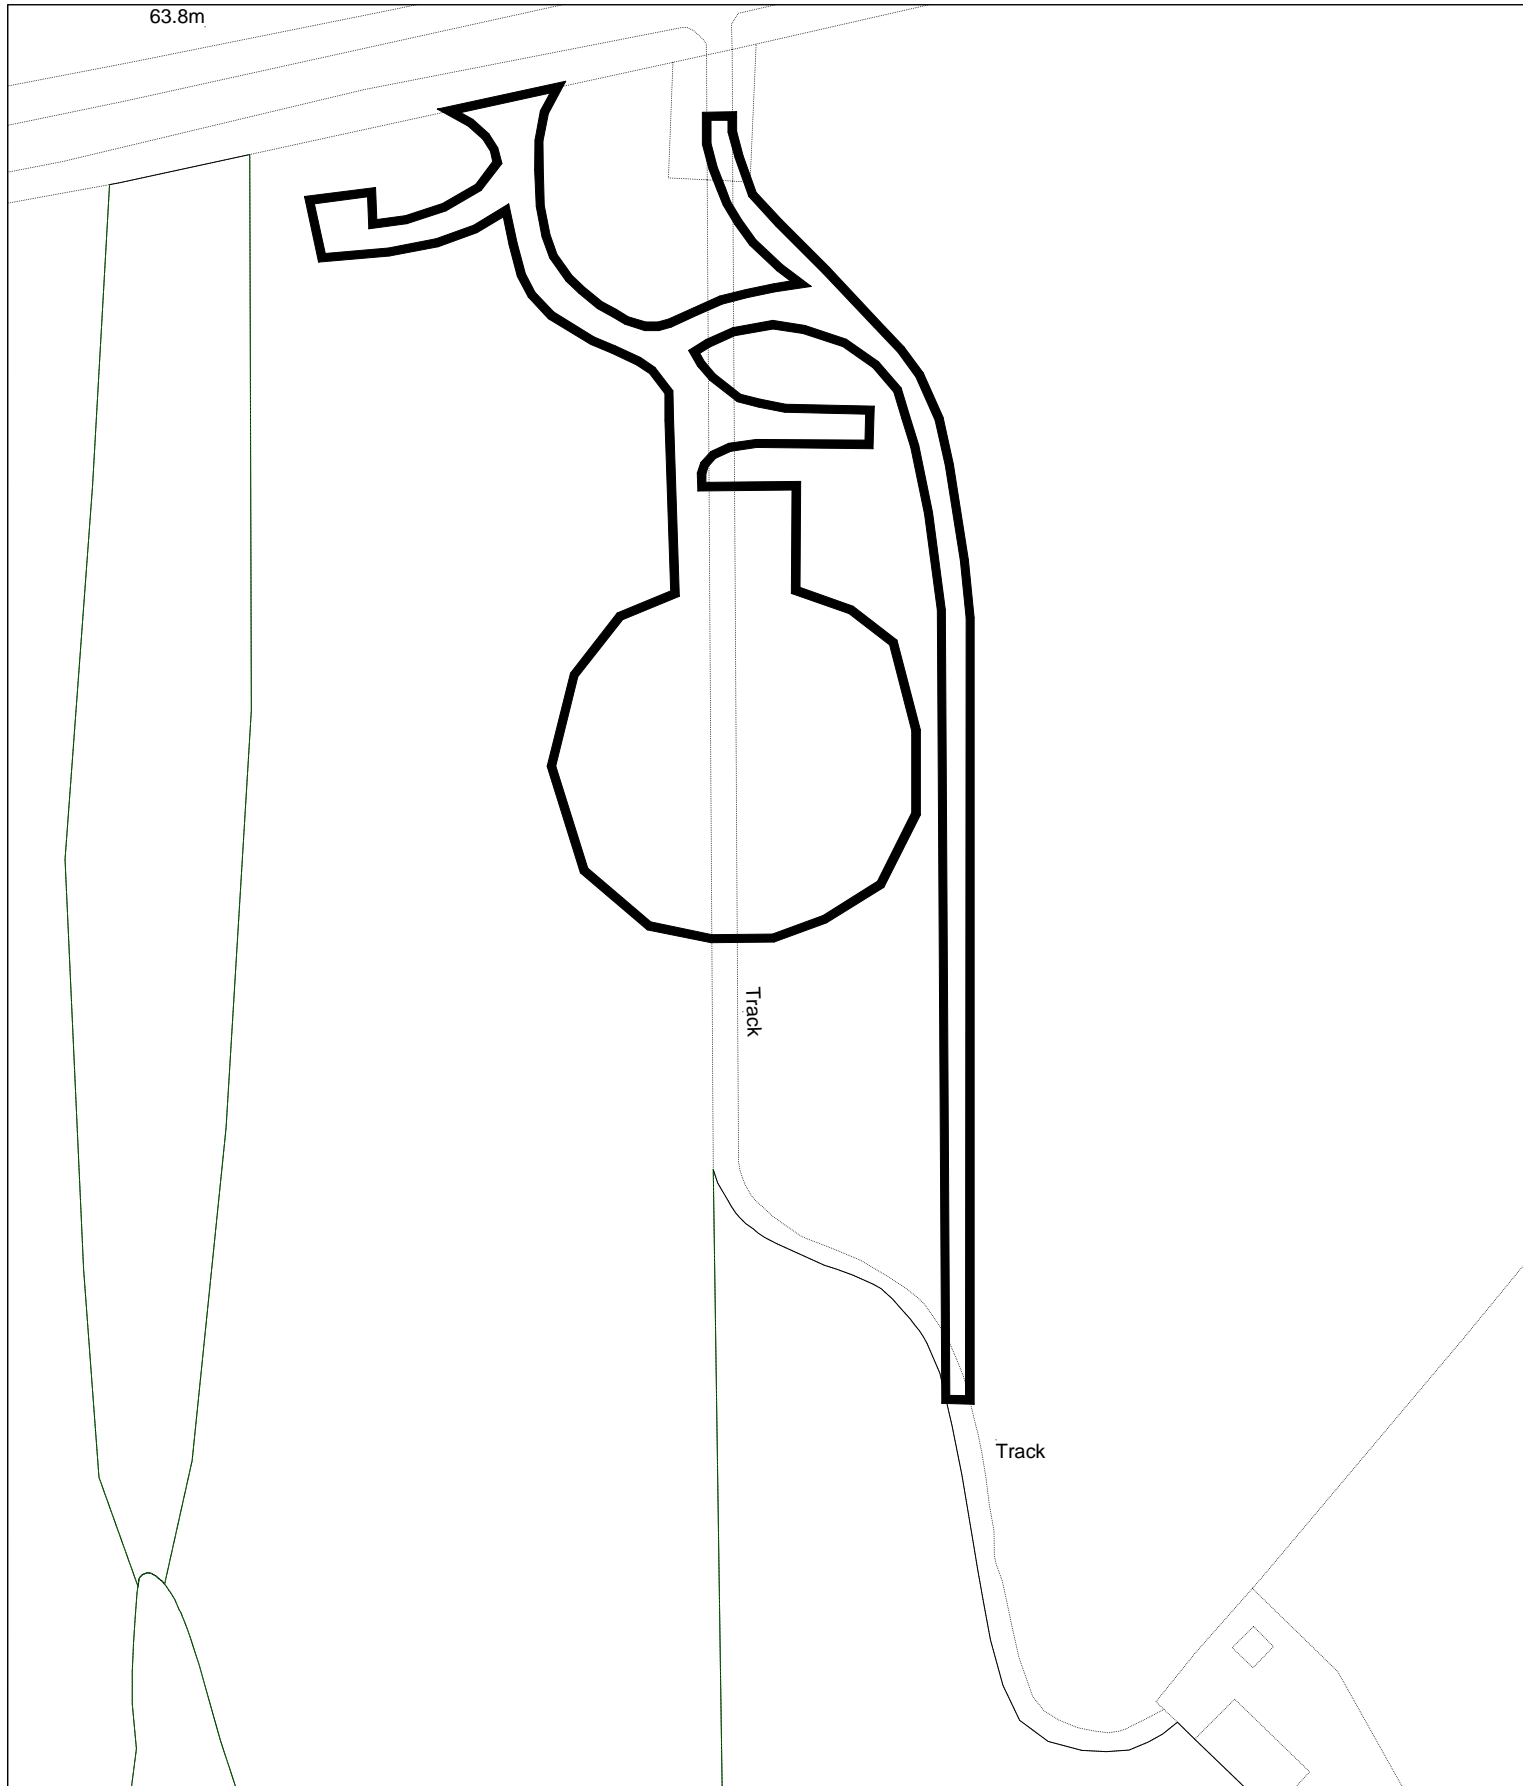

© Crown Copyright. All rights reserved.
Central Bedfordshire Council
Licence No. 100049029 (2009)

Date: 18:March:2014

Map Sheet No

Application No
CB/13/02916/FULL

Scale: 1:1250

The RSPB Reserve, Potton Road, Sandy, SG19 2DL