
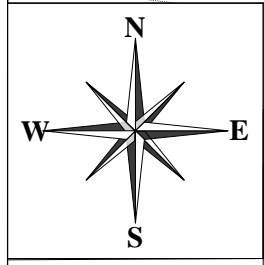


old

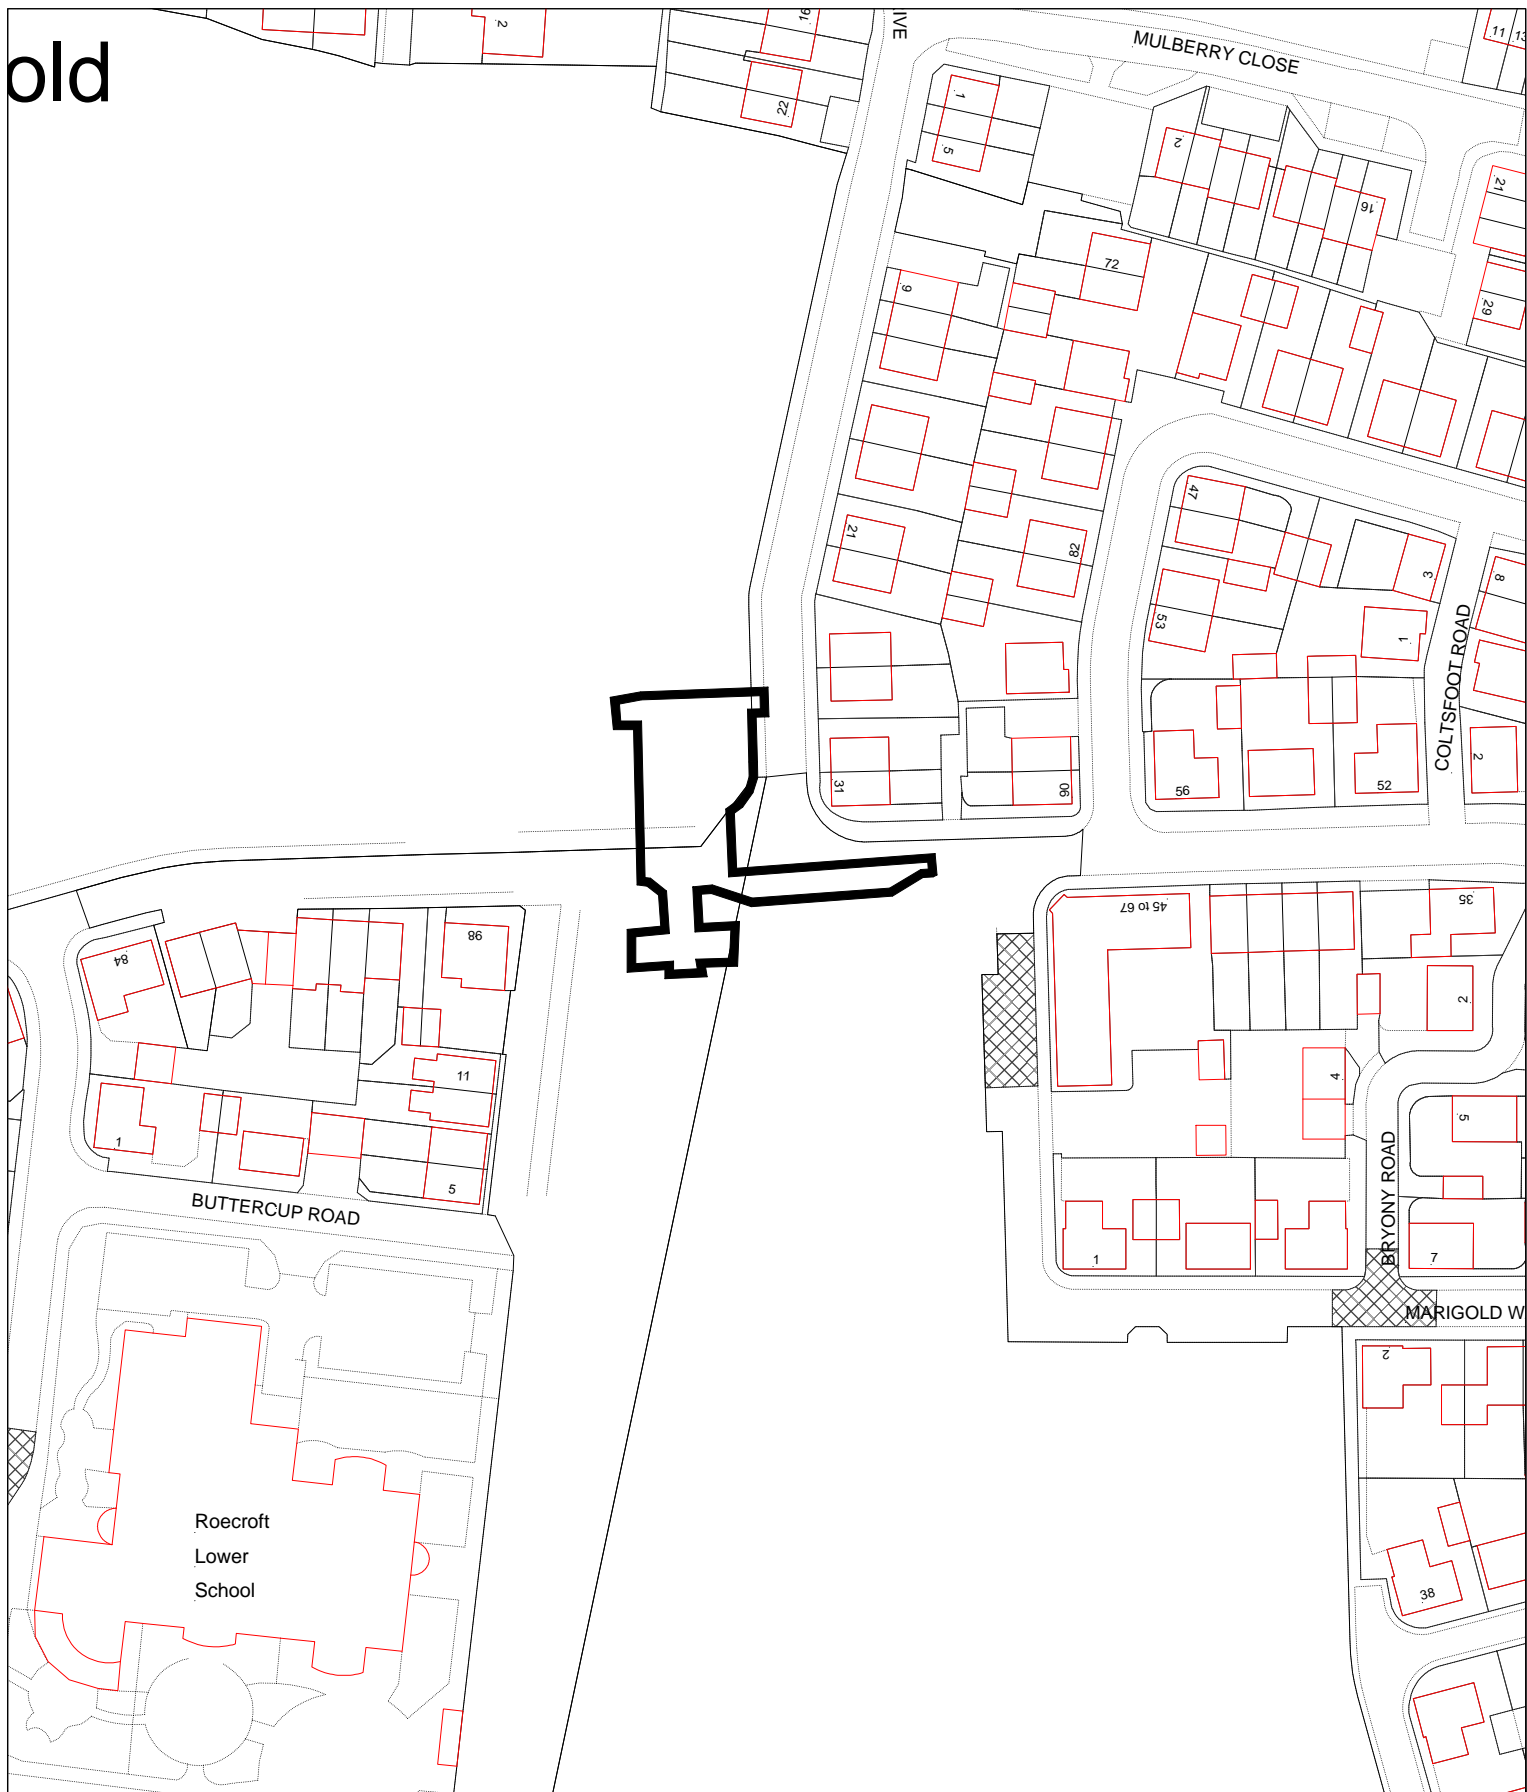

© Crown Copyright. All rights reserved.
Central Bedfordshire Council
Licence No. 100049029 (2009)
Date: 20:May:2014
Map Sheet No

Application No.
CB/14/01184/FULL

Scale: 1:1250

Land South of Stotfold, Norton Road, Stotfold