


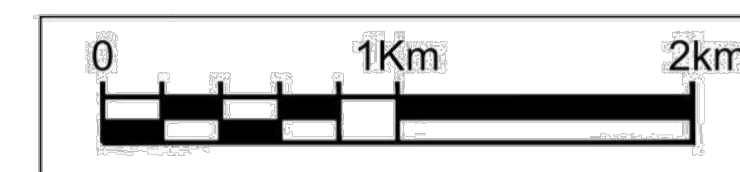

Location Plan  
Scale NTS



A	Minor adjustment to Parkside Drive link	GRS	MDR	Jul 2013
Rev	Revision details	Chkd	Appd	Date
Drawn:	Bedford Office			Preliminary
Design:	Bedford Office			For comment
Chkd:	GRS			For tender
Appd:	MDR			For construction
Date:	May 2013			As constructed
				Other



Project Name  
CENTRAL BEDFORDSHIRE COUNCIL  
(WOODSIDE LINK HOUGHTON REGIS)  
DEVELOPMENT CONSENT ORDER

Drawing Title  
  
LOCATION PLAN  
(REG. 5(2)(o))  
(PINS REF. TR010011)

Original Drawing Size:	A1	Dimensions:	-
Scale:	As Shown	Copyright	© Amey/CBC

Drawing No	300117-001-200	Rev	A
------------	----------------	-----	---