


LOCATION PLAN



HILLS END

APPENDIX A

TYRELLS END

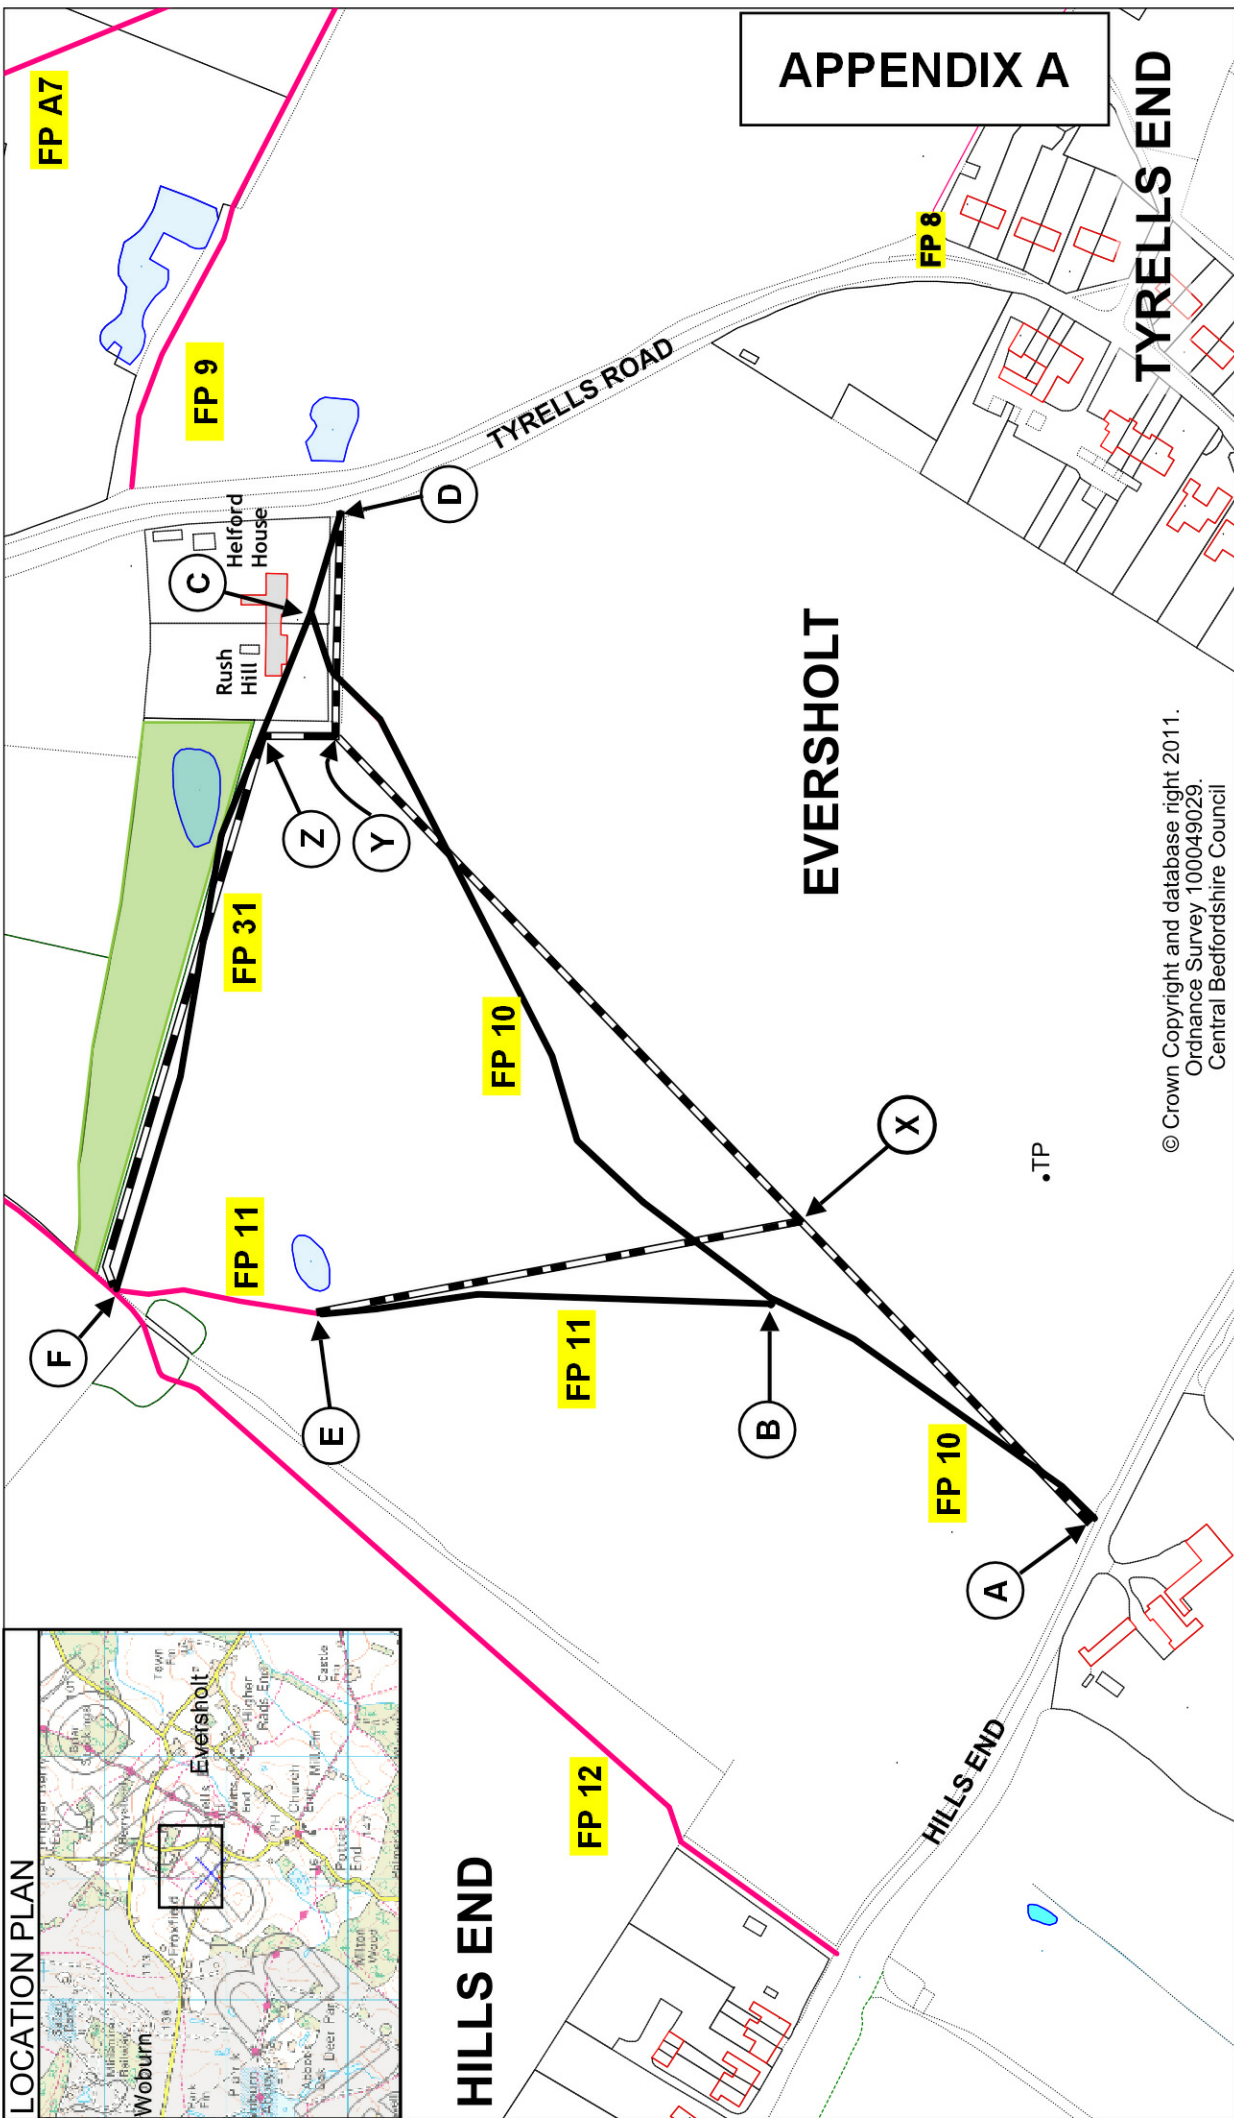

HIGHWAYS ACT - Section 119

Proposed diversion of Eversholt Footpaths Nos. 10, 11 and 31

Footpaths to be stopped up	FP10	A	B	C	D	FP11	B	E	FP31	C	F	
Footpaths to be created	FP10	A	X	Y	D	FP11	X	E	FP31	Y	Z	F



Date: 16 June 2015
Scale: 1:2500@A4



© Crown Copyright and database right 2011.
Ordnance Survey 100049029.
Central Bedfordshire Council

Unaffected footpaths