


File location: \\T:\BFL01\Projects\Drawings\003 - Dwg\0100 Series - General Arrangement\0102 Series - Middle Row\B2269M05-0000-xxx - Middle Row (Rev.0) DRAFT 20171206.dwg User:Baramilis, Elias Time: 13 December 2017 09:49:14



<b>SAFETY, HEALTH AND ENVIRONMENTAL INFORMATION</b>
In addition to the hazards/risks normally associated with the types of work detailed on this drawing, note the following:
CONSTRUCTION
MAINTENANCE / CLEANING
DECOMMISSIONING / DEMOLITION
It is assumed that all works will be carried out by a competent contractor working, where appropriate, to an approved method statement.

- NOTES:**
- All dimensions in mm unless stated otherwise
  - Location and specification of all Street furniture to be confirmed following approval by CBC (awaiting approval)
  - Archway / Overthrow to be confirmed by CBC (awaiting approval)
  - Works outside shop entrances to be confirmed with CBC (awaiting approval)
  - All works to be approved by CBC following discussion with stakeholders (awaiting approval)
  - Construction of foundation for paving to be confirmed following review of trial pit information
  - Refer to 2700 Series Statutory Undertakers Utilities drawings prior to undertaking any work on site.

- KEY:**
- Proposed Street Furniture**
- Broxap Denton Planter / IOTA Granite Cube Planter or similar approved
  - Archway / overthrow including columns and foundations (exact location to be confirmed following review of GPR survey and trial hole information)
  - Burri 02 Bench / City Bench Type A or similar approved
  - Broxap Pierhead Litter Bin or similar approved
  - Sheffield Cycle Stand or similar approved
- Proposed Paving**
- Pink Granite Imperial Setts (92x92x75), refer to standard details (B2269M05/1100/B/006 and 007)
  - Concrete Setts (200x100x75), hatch in harvest buff and background in silver grey, refer to standard details (B2269M05/1100/B/005, 006 & 009)
  - Stainless Steel Studs to be placed at 2m centres along line marking land boundary

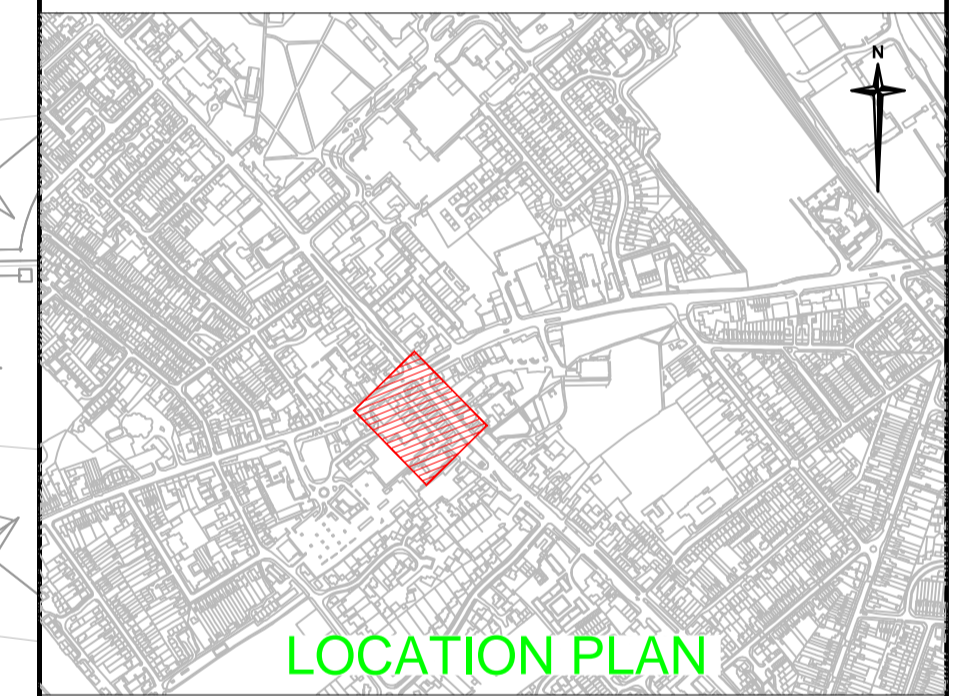

REV	REV. DATE	PURPOSE OF REVISION	DRAWN	CHKD	APPRVD
Drawn:	Elias Baramilis				Date: 08/12/2017
Design:	Elias Baramilis				Date: 08/12/2017
Checked:	John Greensted				Date:
Approved:	Sanjay Patel				Date:

integrated expertise

Project: DUNSTABLE HIGH STREET

Drawing Title: GENERAL ARRANGEMENT  
MIDDLE ROW / ASHTON SQUARE  
SHEET 1 OF 1

Drawing Status: FOR REVIEW

Scale: 1:200 @ A1	DO NOT SCALE
Ringway Jacobs No: B2269M05	
Client No:	
Drawing Number: B2269M05/0000/A/101	Rev: 0

This drawing is not to be used in whole or part other than for the intended purpose and project as defined on this drawing. Refer to the contract for full terms and conditions.