

File location: \\L:\BFI\01\Projects\Drawings\00001-050000\B2269M05 - Dunstable High Street\Detailed Design\Drawings\003 - Drawings\00001-050000\B2269M05-000-xxx - Declutering (Rev 0) DRAFT 20171017.dwg User: McCormick, JohnA Time: 08 December 2017 16:43:50



SAFETY, HEALTH AND ENVIRONMENTAL INFORMATION

In addition to the hazards/risks normally associated with the types of work detailed on this drawing, note the following :

CONSTRUCTION

MAINTENANCE / CLEANING

DECOMMISSIONING / DEMOLITION

It is assumed that all works will be carried out by a competent contractor working, where appropriate, to an approved method statement

KEY:

Items to be removed/replaced:

B

Bollard to be removed (total no. 126)

R

Rubbish/recycling bin to be removed (total no. 1)

Pedestrian guard-rail to be removed

BENCH

Existing bench to be replaced with new bench (total no. 34)

Items to be retained:

P

Sign post to be retained (total no. 121)

B

Bollard to be retained (total no. 42)

L

Lighting column to be retained (total no. 76)

R

Rubbish/recycling bin to be retained (total no. 41)

Pedestrian guard-rail to be retained

|||

Cycle stands to be retained (total no. 23)

LOCATION PLAN

REV	REV. DATE	PURPOSE OF REVISION	DRAWN	CHKD	APPRVD
Drawn:			Date: .		
Design:			Date: .		
Checked:			Date: .		
Approved:			Date: .		

RINGWAY JACOBS

integrated expertise

Central Bedfordshire

ProjectDUNSTABLE HIGH STREET

Drawing TitleDECLUTTERING
SHEET 1 OF 9

Drawing StatusFOR REVIEW

Scale1:200 @ A1DO NOT SCALE

Ringway Jacobs No.B2269M05

Client No.

Drawing NumberB2269M05-0100-001

Rev0

This drawing is not to be used in whole or part other than for the intended purpose and project as defined on this drawing. Refer to the contract for full terms and conditions.

Reproduced from the Ordnance Survey material with the permission of Ordnance Survey on behalf of the Controller of Her Majesty's Stationary Office Crown Copyright. Unauthorised reproduction infringes Crown Copyright and may lead to prosecution or civil proceedings. Licence number 100049029 Central Bedfordshire Council.

File location: \\L:\BFL\01\Projects\Drawings\000001-050000\B2269M05_Dunstable High Street\Detailed Design\Drawings\003 - Drawings\0100 Series - General Arrangement\0100 Series - Decluttering\Rev 01\B2269M05-000-xxx - Decluttering (Rev 01) DRAFT 20171017.dwg User:McComick, JohnA Time:08 December 2017 16:44:16



SAFETY, HEALTH AND ENVIRONMENTAL INFORMATION

In addition to the hazards/risks normally associated with the types of work detailed on this drawing, note the following:

CONSTRUCTION

MAINTENANCE / CLEANING

DECOMMISSIONING / DEMOLITION

It is assumed that all works will be carried out by a competent contractor working, where appropriate, to an approved method statement

KEY:

Items to be removed/replaced:

B

Bollard to be removed (total no. 126)

R

Rubbish/recycling bin to be removed (total no. 1)

Pedestrian guard-rail to be removed

BENCH

Existing bench to be replaced with new bench (total no. 34)

Items to be retained:

P

Sign post to be retained (total no. 121)

B

Bollard to be retained (total no. 42)

L

Lighting column to be retained (total no. 76)

R

Rubbish/recycling bin to be retained (total no. 41)

Pedestrian guard-rail to be retained

|||

Cycle stands to be retained (total no. 23)

DRAFT

LOCATION PLAN

REV	REV. DATE	PURPOSE OF REVISION	DRAWN	CHKD	APPRVD
Drawn:					Date:
Design:					Date:
Checked:					Date:
Approved:					Date:

RINGWAY JACOBS

Integrated expertise

Central Bedfordshire

ProjectDUNSTABLE HIGH STREET

Drawing TitleDECLUTTERING
SHEET 2 OF 9

Drawing StatusFOR REVIEW

Scale1:200 @ A1DO NOT SCALE

Ringway Jacobs NoB2269M05


Client No.

Drawing NumberB2269M05-0100-002

Rev0

This drawing is not to be used in whole or part other than for the intended purpose and project as defined on this drawing. Refer to the contract for full terms and conditions.

Reproduced from the Ordnance Survey material with the permission of Ordnance Survey on behalf of the Controller of Her Majesty's Stationery Office Crown Copyright. Unauthorised reproduction infringes Crown Copyright and may lead to prosecution or civil proceedings. Licence number 100049029 Central Bedfordshire Council.

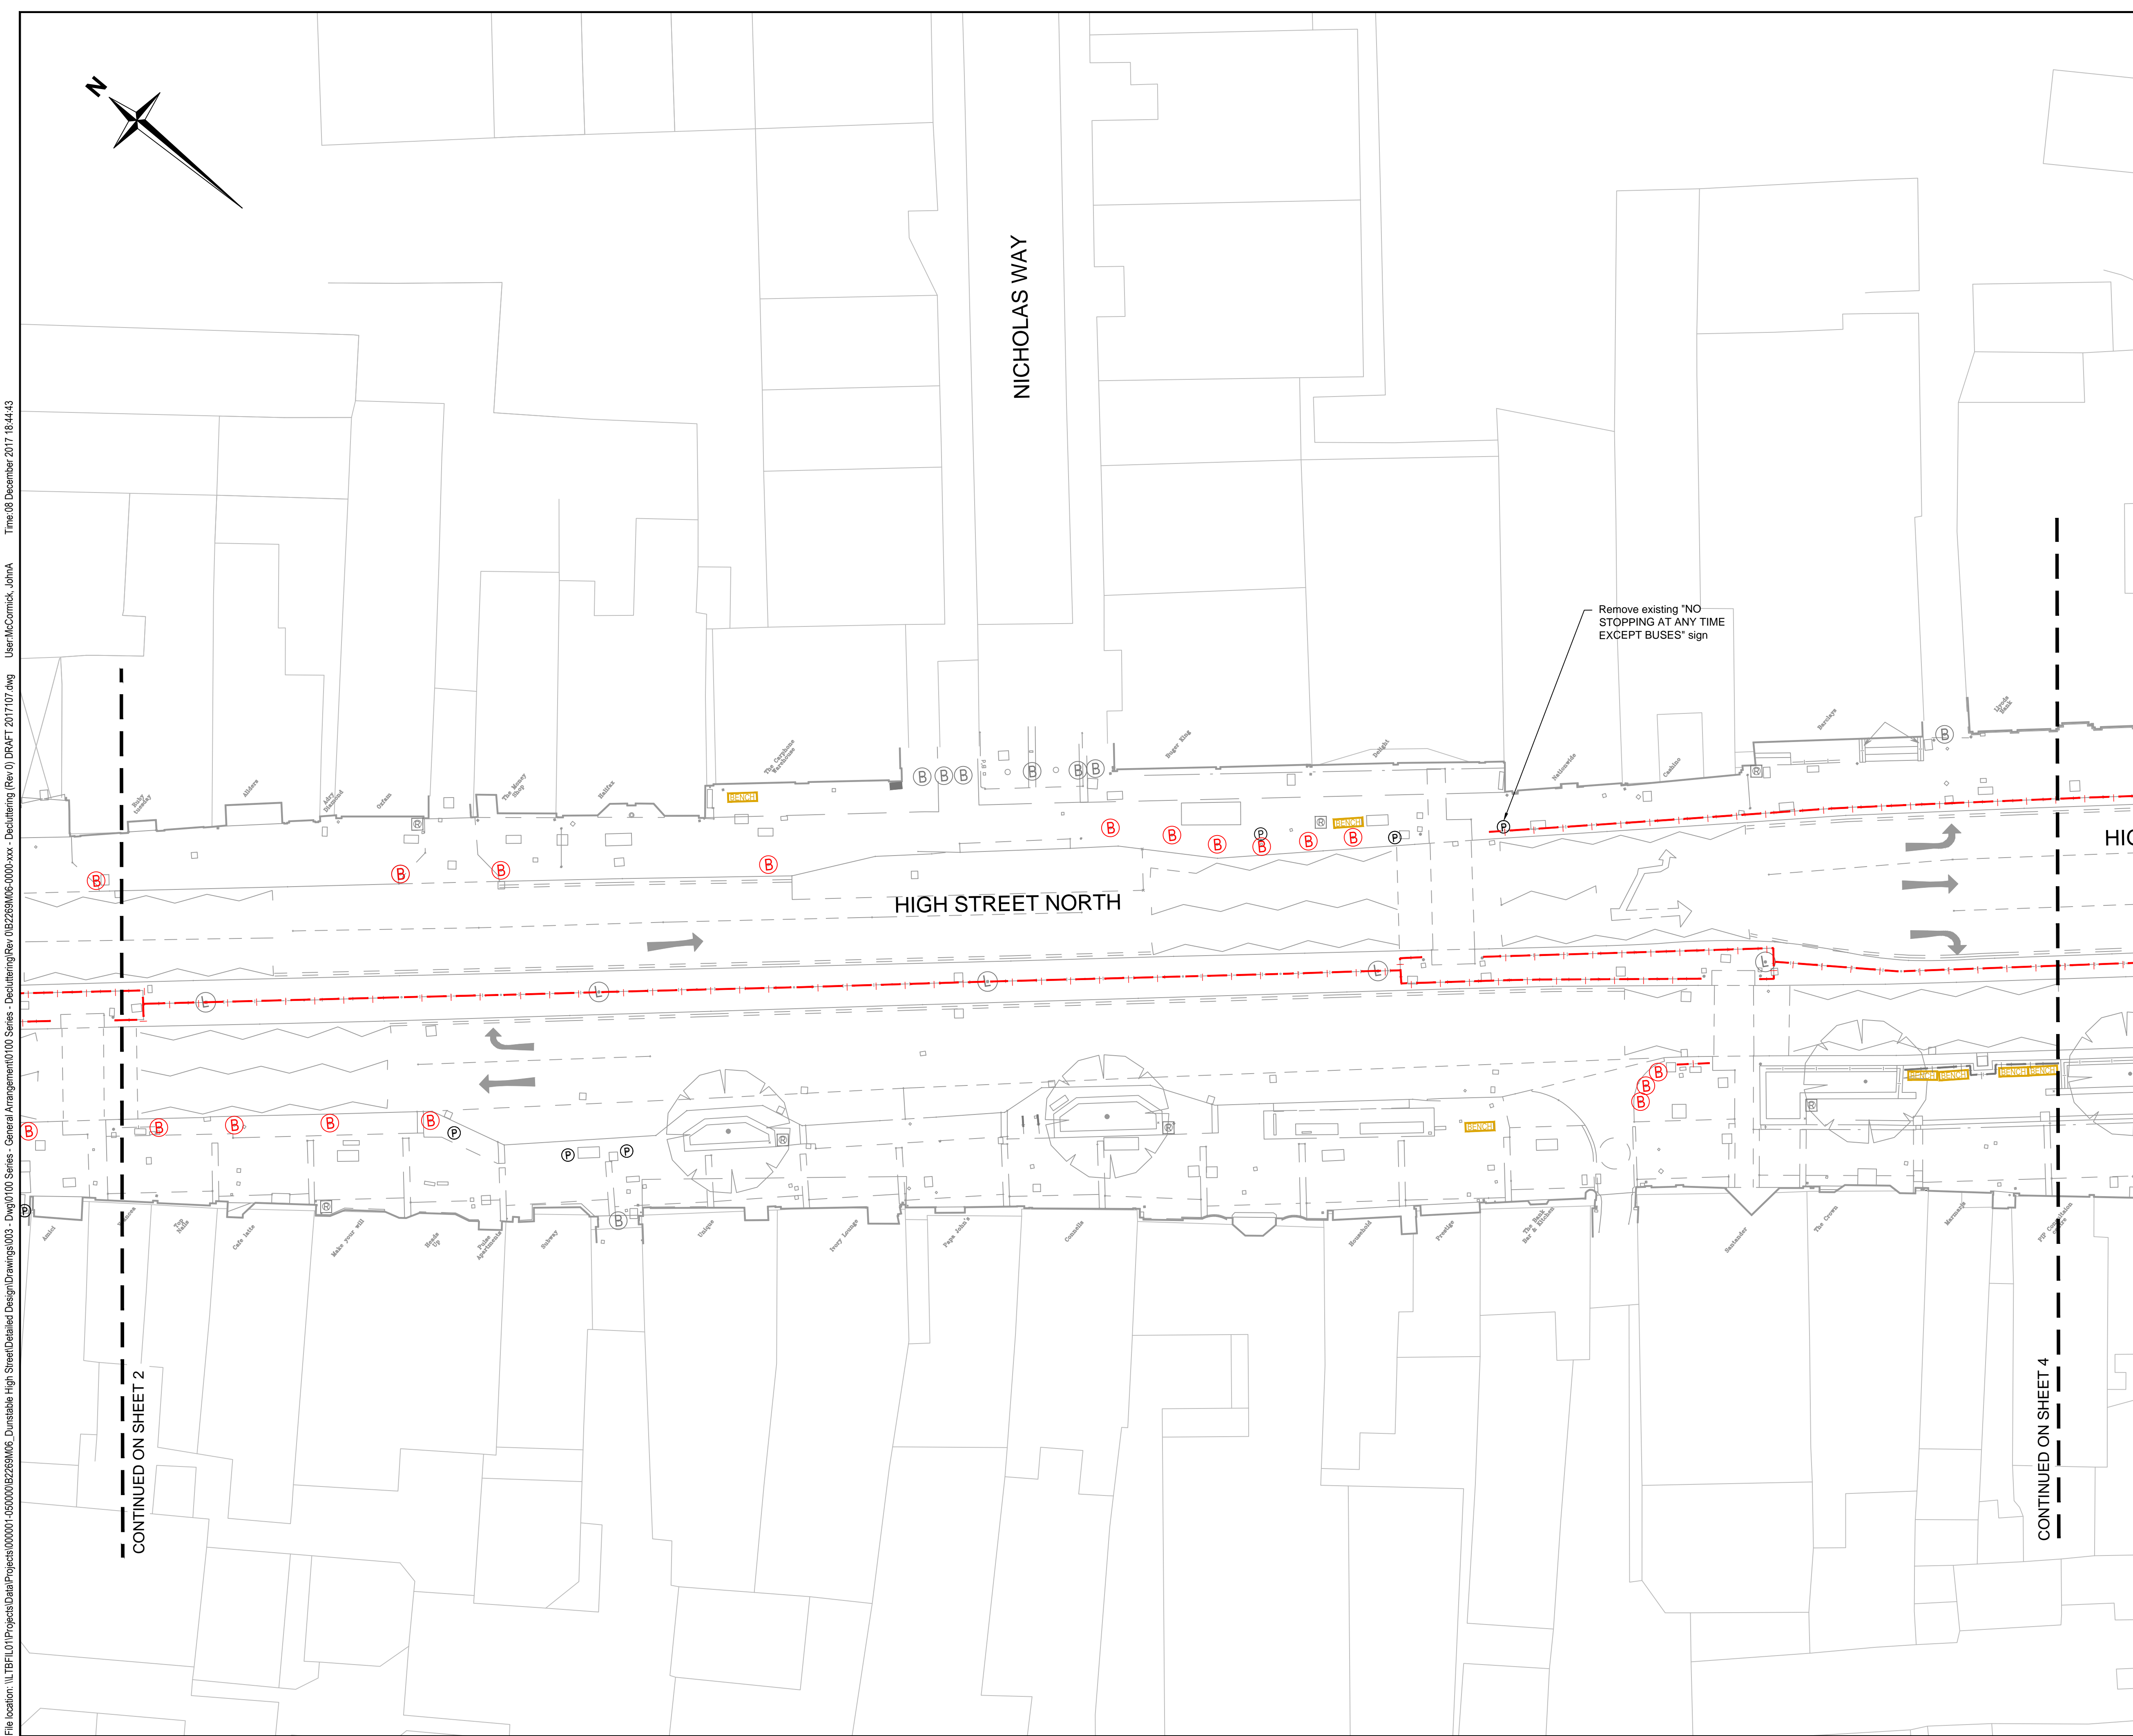

SAFETY, HEALTH AND ENVIRONMENTAL INFORMATION

In addition to the hazards/risks normally associated with the types of work detailed on this drawing, note the following :

CONSTRUCTION

MAINTENANCE / CLEANING

DECOMMISSIONING / DEMOLITION

It is assumed that all works will be carried out by a competent contractor working, where appropriate, to an approved method statement

KEY:

Items to be removed/replaced:

B

Bollard to be removed (total no. 126)

R

Rubbish/recycling bin to be removed (total no. 1)

Pedestrian guard-rail to be removed

BENCH

Existing bench to be replaced with new bench (total no. 34)

Items to be retained:

P

Sign post to be retained (total no. 121)

B

Bollard to be retained (total no. 42)

L

Lighting column to be retained (total no. 76)

R

Rubbish/recycling bin to be retained (total no. 41)

Pedestrian guard-rail to be retained

|||

Cycle stands to be retained (total no. 23)

DRAFT

LOCATION PLAN

REV	REV. DATE	PURPOSE OF REVISION	DRAWN	CHKD	APPRVD
Drawn:			Date:		
Design:			Date:		
Checked:			Date:		
Approved:			Date:		

RINGWAY JACOBS

Integrated expertise

Central Bedfordshire

ProjectDUNSTABLE HIGH STREET

Drawing TitleDECLUTTERING
SHEET 3 OF 9

Drawing StatusFOR REVIEW

Scale1:200 @ A1DO NOT SCALE

Ringway Jacobs NoB2269M05

Client No.



Drawing NumberB2269M05-0100-003

Rev0

This drawing is not to be used in whole or part other than for the intended purpose and project as defined on this drawing. Refer to the contract for full terms and conditions.

File location: \\LITBFL01\Projects\Drawings\000001-050000\B2269M05_Dunstable High Street\Detailed Design\Drawings\003 - Draw\0100 Series - General Arrangement\0100 Series - Decluttering\Rev 01 DRAFT 2017107.dwg User: McCormick, JohnA Time: 08 December 2017 16:44:43

File location: \\LITBFL01\Projects\Drawings\Drawings\003 - Dunstable High Street\Detailed Design\Drawings\003 - Dunstable High Street\0100 Series - General Arrangement\0100 Series - Decoluttering\Rev 01 DRAFT 20171017.dwg User:McComick, JohnA Time:08 December 2017 16:45:22

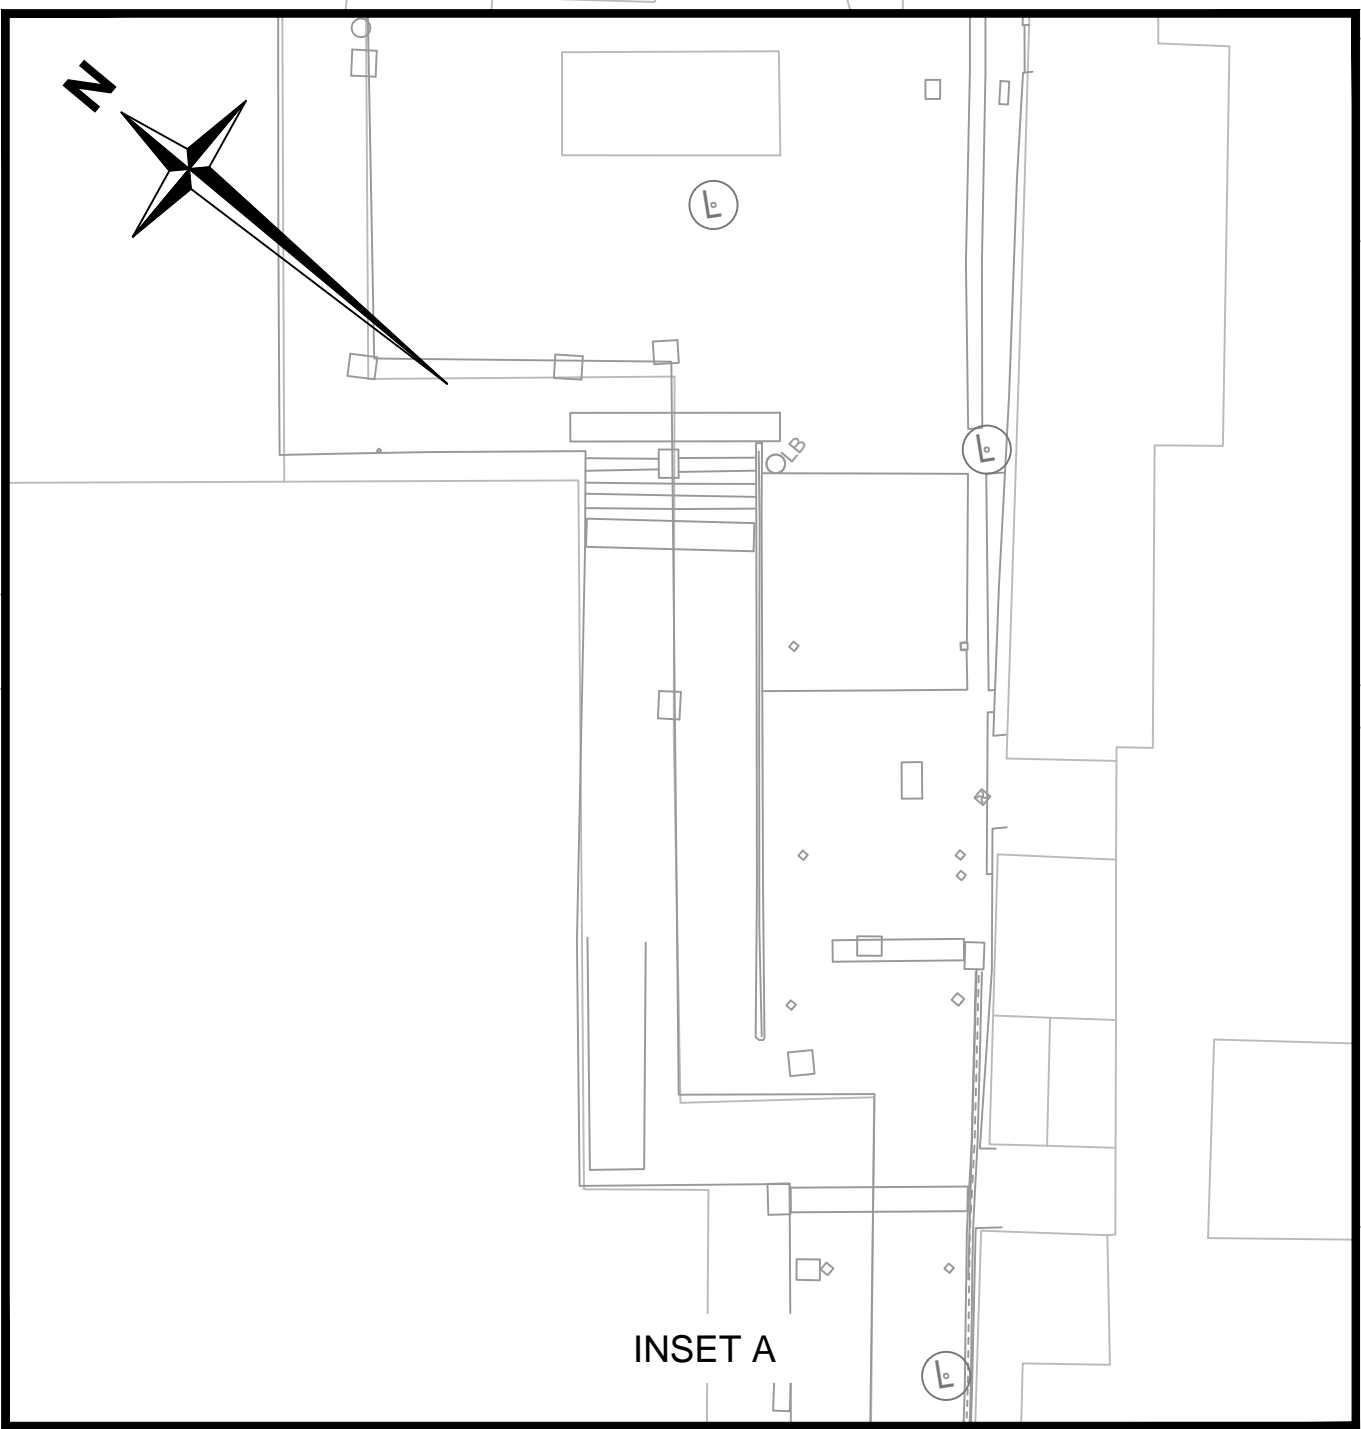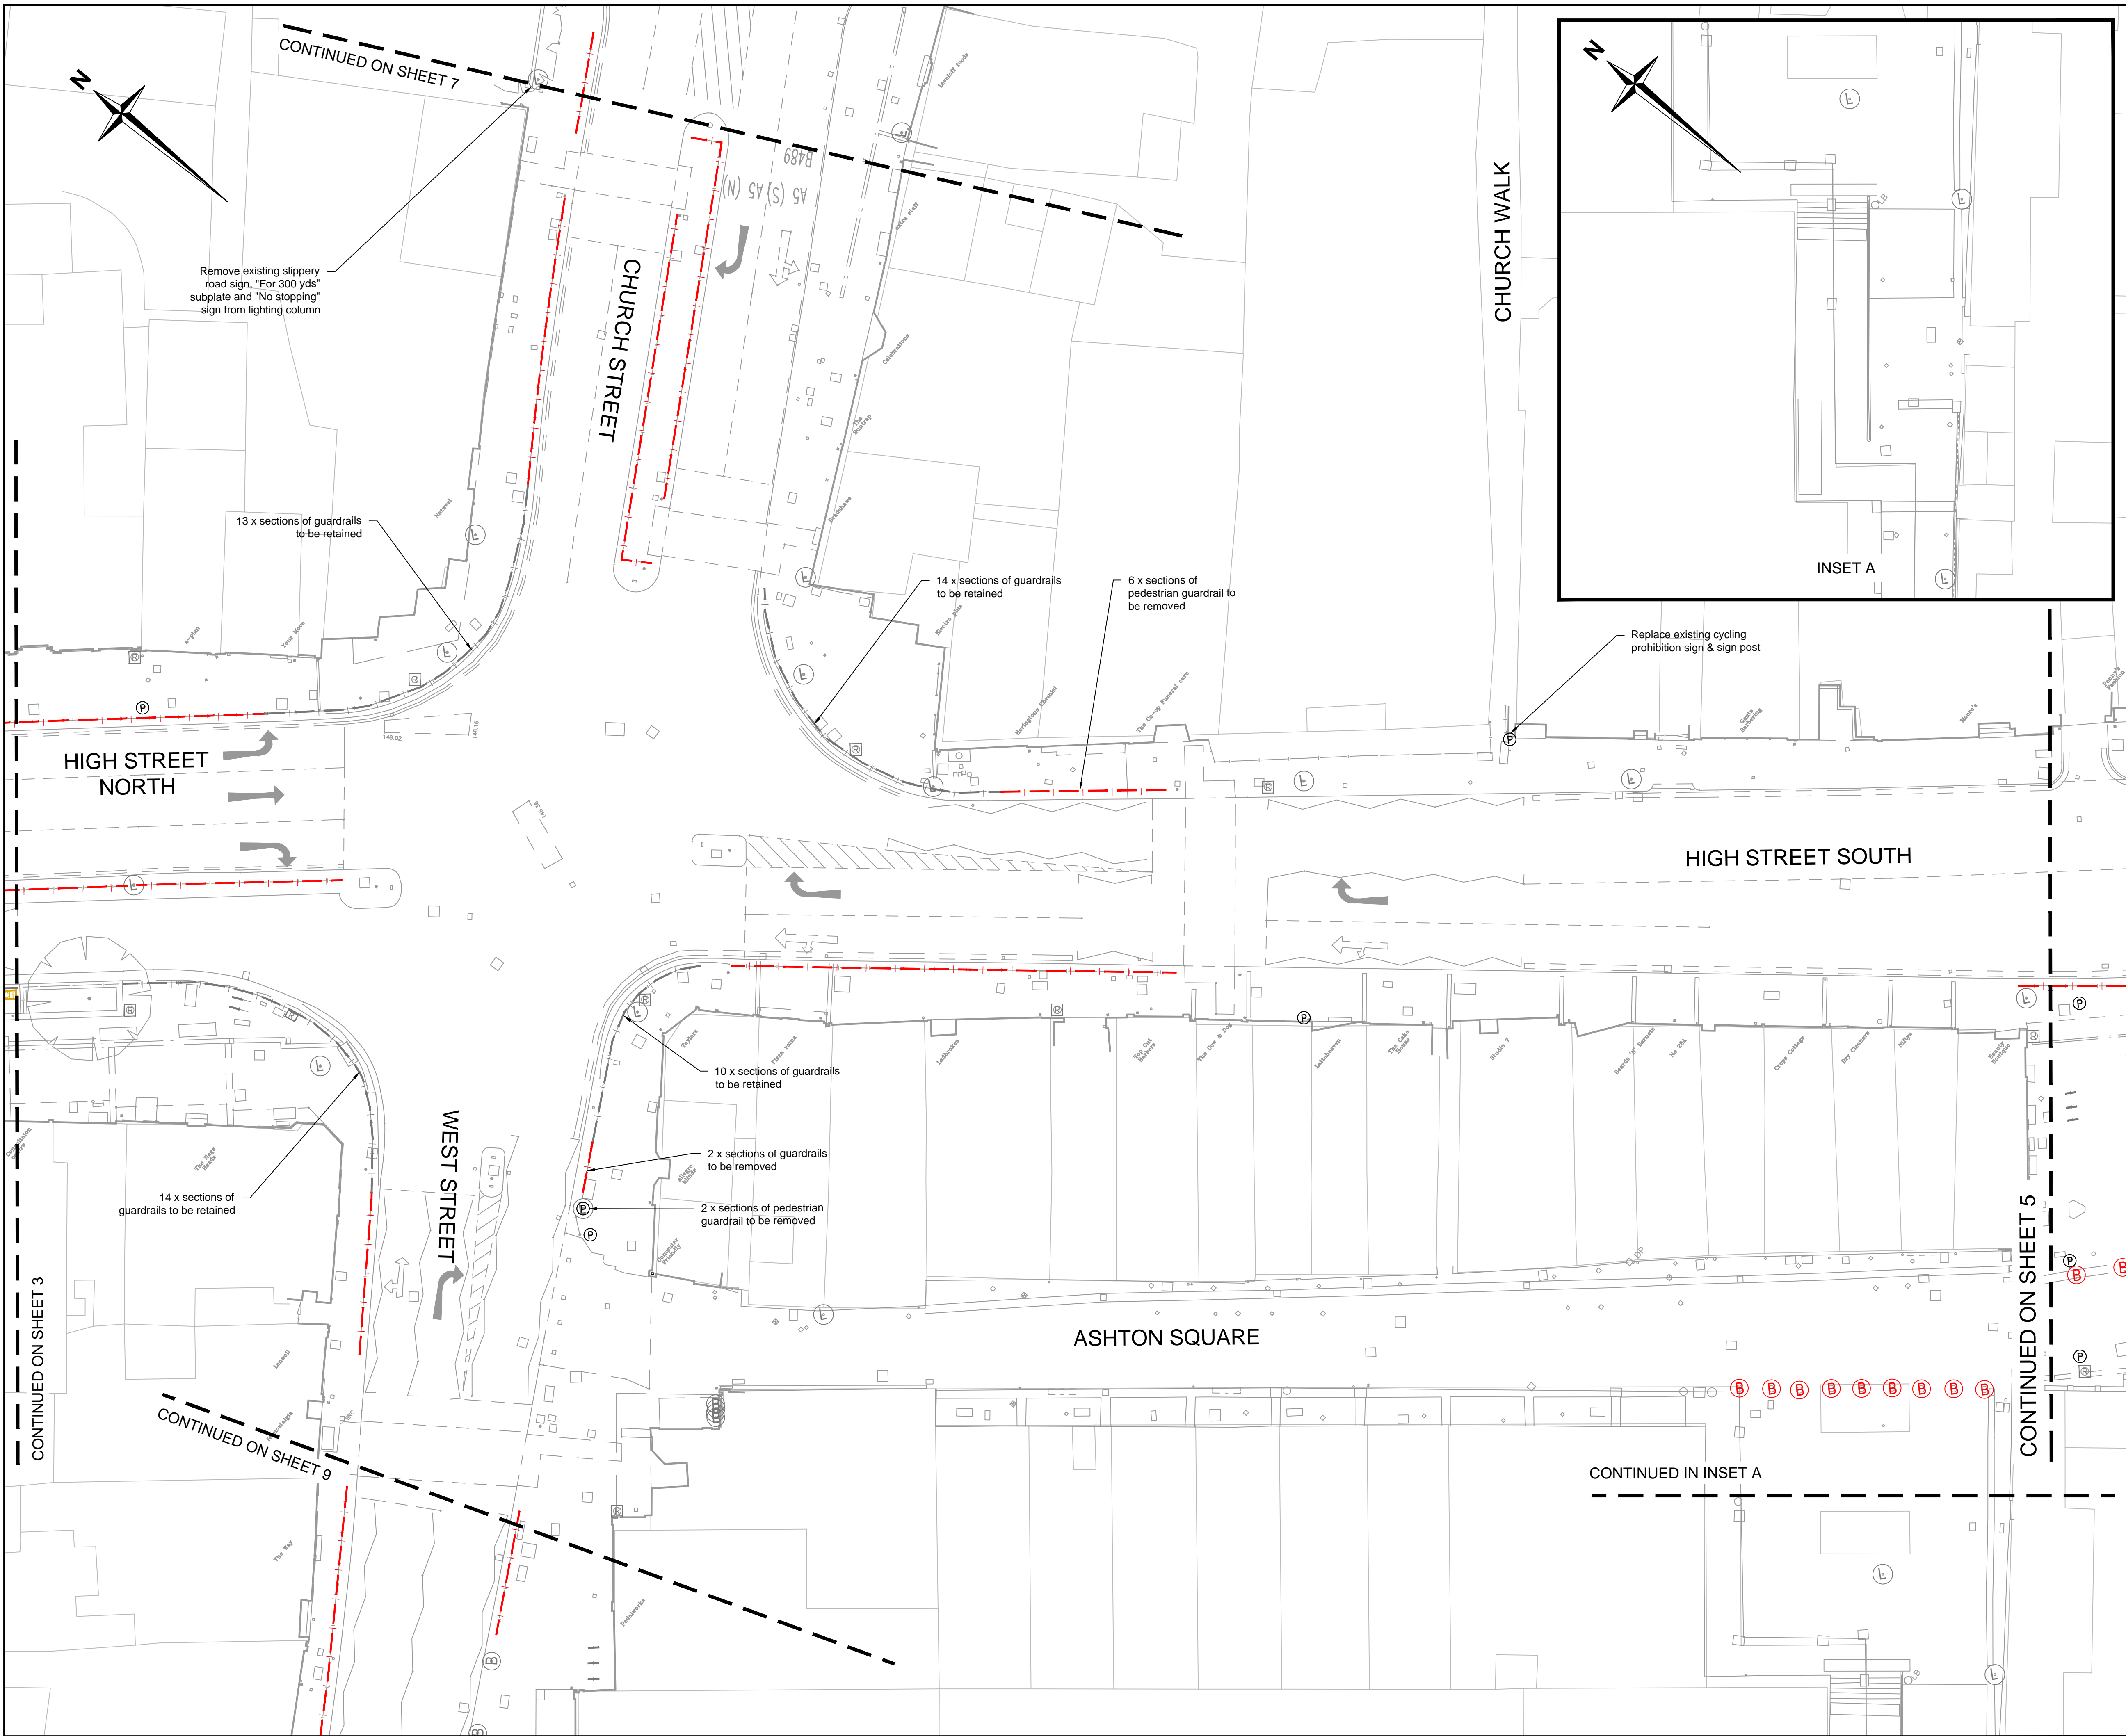

SAFETY, HEALTH AND ENVIRONMENTAL INFORMATION

In addition to the hazards/risks normally associated with the types of work detailed on this drawing, note the following :

CONSTRUCTION

MAINTENANCE / CLEANING

DECOMMISSIONING / DEMOLITION

It is assumed that all works will be carried out by a competent contractor working, where appropriate, to an approved method statement

KEY:

Items to be removed/replaced:

B

Bollard to be removed (total no. 126)

R

Rubbish/recycling bin to be removed (total no. 1)

Pedestrian guard-rail to be removed

BENCH

Existing bench to be replaced with new bench (total no. 34)

Items to be retained:

P

Sign post to be retained (total no. 121)

B

Bollard to be retained (total no. 42)

L

Lighting column to be retained (total no. 76)

R

Rubbish/recycling bin to be retained (total no. 41)

Pedestrian guard-rail to be retained

|||

Cycle stands to be retained (total no. 23)

DRAFT

LOCATION PLAN

REV	REV. DATE	PURPOSE OF REVISION	DRAWN	CHKD	APPRVD
Drawn:		Date:			
Design:		Date:			
Checked:		Date:			
Approved:		Date:			

Integrated expertise

Central Bedfordshire

Project

DUNSTABLE HIGH STREET

Drawing Title

DECLUTTERING
SHEET 4 OF 9

Drawing Status

FOR REVIEW

Scale

1:200 @ A1

DO NOT SCALE

Ringway Jacobs No

B2269M05

Client No.

Drawing Number


B2269M05-0100-004

Rev

0

This drawing is not to be used in whole or part other than for the intended purpose and project as defined on this drawing. Refer to the contract for full terms and conditions.

File location: \\L:\BFL\01\Projects\Drawings\003 - Dunstable High Street\Detailed Design\Drawings\003 - Dunstable High Street\0100 Series - General Arrangement\0100 Series - Decluttering\Rev 01\B2269M05-0000-xxx - Decluttering (Rev 01)\DRAFT 2017\07.dwg User:McComick, JohnA Time:08 December 2017 16:45:47

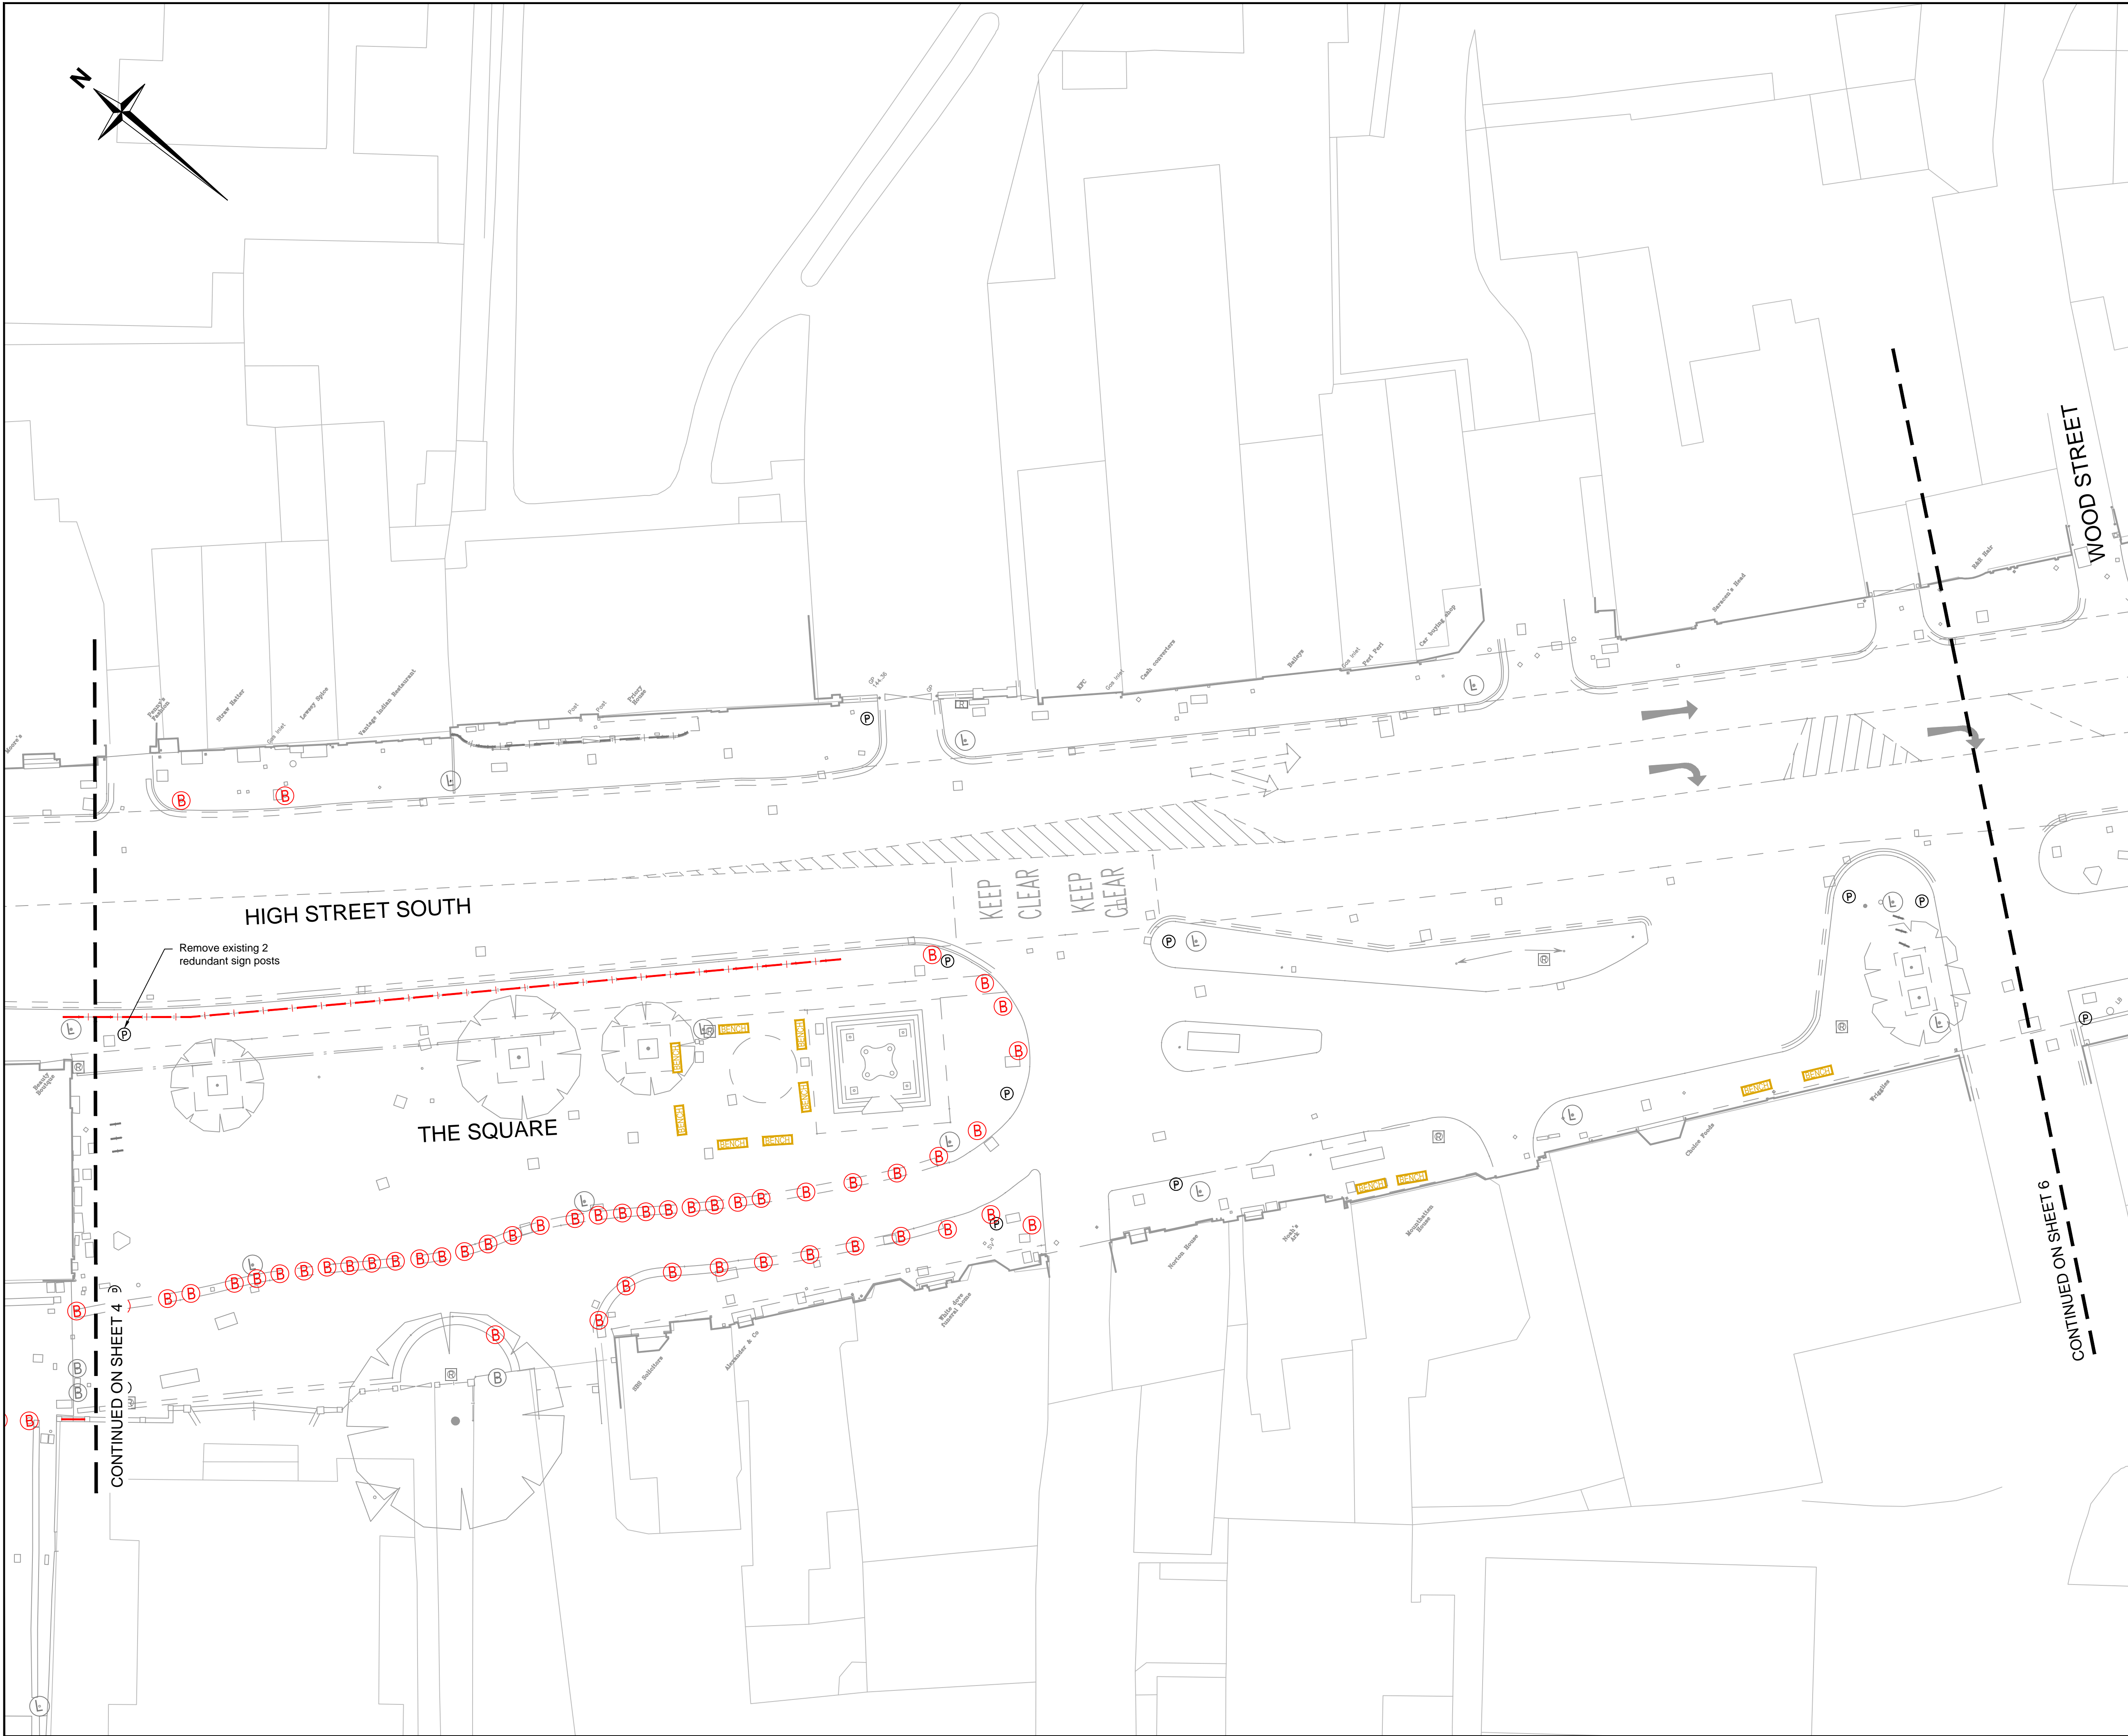

SAFETY, HEALTH AND ENVIRONMENTAL INFORMATION

In addition to the hazards/risks normally associated with the types of work detailed on this drawing, note the following :

CONSTRUCTION

MAINTENANCE / CLEANING

DECOMMISSIONING / DEMOLITION

It is assumed that all works will be carried out by a competent contractor working, where appropriate, to an approved method statement

KEY:

Items to be removed/replaced:

B

Bollard to be removed (total no. 126)

R

Rubbish/recycling bin to be removed (total no. 1)

Pedestrian guard-rail to be removed

B

Existing bench to be replaced with new bench (total no. 34)

Items to be retained:

P

Sign post to be retained (total no. 121)

B

Bollard to be retained (total no. 42)

L

Lighting column to be retained (total no. 76)

R

Rubbish/recycling bin to be retained (total no. 41)

Pedestrian guard-rail to be retained

|||

Cycle stands to be retained (total no. 23)

DRAFT

LOCATION PLAN

REV	REV. DATE	PURPOSE OF REVISION	DRAWN	CHKD	APPRVD
Drawn:					Date:
Design:					Date:
Checked:					Date:
Approved:					Date:

RINGWAY JACOBS

Integrated expertise

Central Bedfordshire

Project

DUNSTABLE HIGH STREET

Drawing Title

DECLUTTERING
SHEET 5 OF 9

Drawing Status

FOR REVIEW

Scale

1:200 @ A1

DO NOT SCALE

Ringway Jacobs No.

B2269M05

Client No.

Drawing Number

B2269M05-0100-005



Rev

0

This drawing is not to be used in whole or part other than for the intended purpose and project as defined on this drawing. Refer to the contract for full terms and conditions.

Reproduced from the Ordnance Survey material with the permission of Ordnance Survey on behalf of the Controller of Her Majesty's Stationery Office Crown Copyright. Unauthorised reproduction infringes Crown Copyright and may lead to prosecution or civil proceedings. Licence number 100049029 Central Bedfordshire Council.



SAFETY, HEALTH AND ENVIRONMENTAL INFORMATION					
In addition to the hazards/risks normally associated with the types of work detailed on this drawing, note the following:					
CONSTRUCTION					
MAINTENANCE / CLEANING					
DECOMMISSIONING / DEMOLITION					
It is assumed that all works will be carried out by a competent contractor working, where appropriate, to an approved method statement					
KEY:					
Items to be removed/replaced:					
<div><div><div>B</div><div>Bollard to be removed (total no. 126)</div></div><div><div>R</div><div>Rubbish/recycling bin to be removed (total no. 1)</div></div><div><div>RAIL</div><div>Existing guard-rail to be removed</div></div><div><div>BENCH</div><div>Existing bench to be replaced with new bench (total no. 34)</div></div></div>					
Items to be retained:					
<div><div><div>P</div><div>Sign post to be retained (total no. 121)</div></div><div><div>B</div><div>Bollard to be retained (total no. 42)</div></div><div><div>L</div><div>Lighting column to be retained (total no. 76)</div></div><div><div>R</div><div>Rubbish/recycling bin to be retained (total no. 41)</div></div><div><div>RAIL</div><div>Pedestrian guard-rail to be retained</div></div><div><div>CS</div><div>Cycle stands to be retained (total no. 23)</div></div></div>					
<div><div>DRAFT</div></div>					
<div><div></div><div>LOCATION PLAN</div></div>					
REV	REV. DATE	PURPOSE OF REVISION	DRAWN	CHKD	APPRVD
Drawn:			Date:	.	
Design:			Date:	.	
Checked:			Date:	.	
Approved:			Date:	.	
<div><div></div><div>integrated expertise</div></div>					
<div><div></div></div>					
Project					
DUNSTABLE HIGH STREET					
Drawing Title					
DECLUTTERING					
SHEET 6 OF 9					
Drawing Status					
FOR REVIEW					
Scale	1:200 @ A1		DO NOT SCALE		
Ringway Jacobs No.	B2269M05				
Client No.					
Drawing Number					Rev
B2269M05-0100-006					0
This drawing is not to be used in whole or part other than for the intended purpose and project as defined on this drawing. Refer to the contract for full terms and conditions.					

