




General Layout Scale 1:500

CONTINUES ON DRAWING No. BH/300077/DR/100/004 (SHEET 2 OF 2)

- Key:**
- Speed limit roundels laid on a red coloured surfacing
 - Proposed new 2.5m wide footway
 - Existing footway to be resurfaced
 - Tactile paving (buff in colour) with kerbs flush with carriageway / hump level
 - Glasdon bollard or similar type.
 - NSL National Speed Limit
- Notes:**
- Proposed speed humps not to exceed 65mm high.
 - All traffic signs to be installed in accordance with The Traffic Signs Regulations and General Directions 2002.
 - Existing road markings to be removed and amended where necessary and new road markings laid as shown.
 - All existing verges to be trimmed back to the edge of the highway boundary.

Revision	By	Date	Description	Checked	Approved

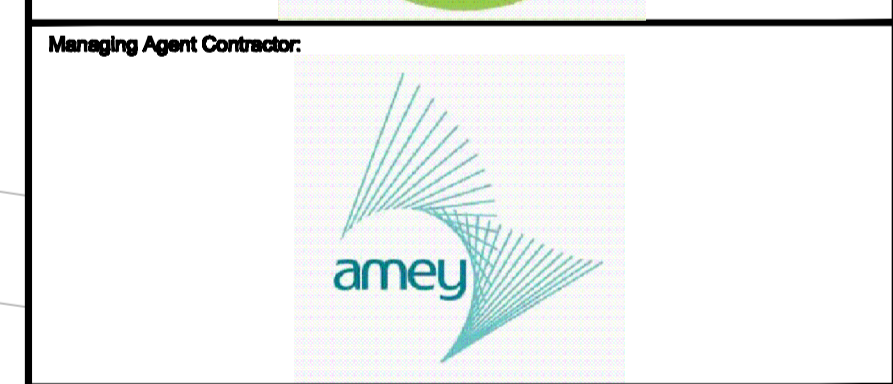


Managing Agent Contractor:
RIDGMONT TRAFFIC CALMING SCHEME

Project Title:
PROPOSED TRAFFIC CALMING FEATURES (SHEET 1 OF 2)

Design By: SZ	Date: 17/11/09
Drawn By: AW	Date: 17/11/09
Checked By: DP	Date: 14/01/10
Approved By: NC	Date: 15/01/10

Drawing Number: **BH/300077/DR/100/003**

Dwg Scale: **As shown @ A1** Dwg Status: **Consultation**

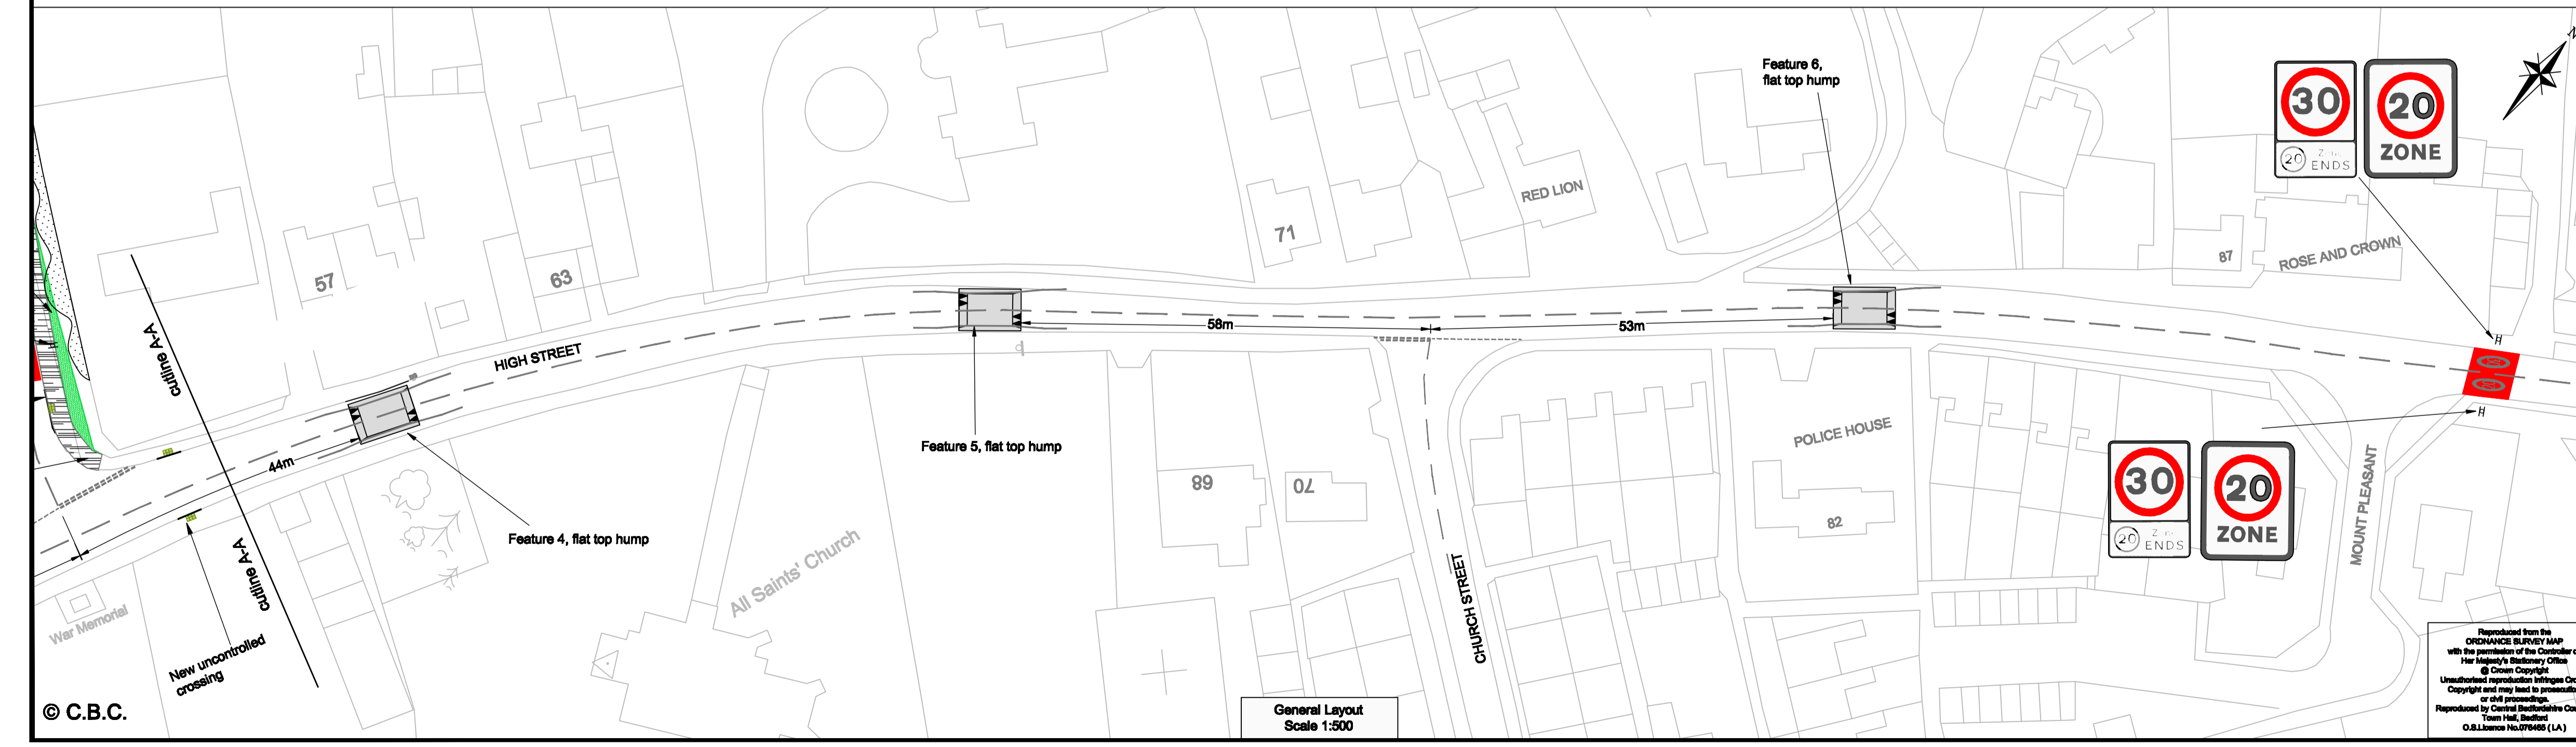

General Layout Scale 1:500

Reproduced from the ORDNANCE SURVEY MAP with the permission of the Controller of Her Majesty's Stationery Office © Crown Copyright. Unauthorised reproduction infringes Crown Copyright and may lead to prosecution. Reproduced by Central Bedfordshire Council, Town Hall, Bedford. O.S. Licence No. 07/0485 (LA)